

MICROCOPY RESOLUTION TEST CHART
NATIONAL BUREAU OF STANDARDS-1963-A

AD A109755

2

1. National Dam Safety program

2. About Dam Safety program

Original contains
pages 111 thru 115
and will be in
series

REPORT DOCUMENTATION PAGE		READ INSTRUCTIONS BEFORE COMPLETING FORM
1. REPORT NUMBER	2. GOVT ACCESSION NO.	3. RECIPIENT'S CATALOG NUMBER
	AD A109 755	
4. TITLE (and Subtitle) Phase I Inspection Report Pelto Dam Susquehanna River Basin, Tioga County, NY Inventory No. 680		5. TYPE OF REPORT & PERIOD COVERED Phase I Inspection Report National Dam Safety Program
		6. PERFORMING ORG. REPORT NUMBER
7. AUTHOR(s) LAWRENCE D. ANDERSEN		8. CONTRACT OR GRANT NUMBER(s) DACW51-81-C-0011
9. PERFORMING ORGANIZATION NAME AND ADDRESS D'Appolonia Consulting Engineers, Inc. 10 Duff Road Pittsburgh, PA 15235		10. PROGRAM ELEMENT, PROJECT, TASK AREA & WORK UNIT NUMBERS
11. CONTROLLING OFFICE NAME AND ADDRESS Department of the Army 26 Federal Plaza New York District, CofE New York, New York 10287		12. REPORT DATE 14 August 1981
		13. NUMBER OF PAGES
14. MONITORING AGENCY NAME & ADDRESS (if different from Controlling Office) Department of the Army 26 Federal Plaza New York District, CofE New York, NY 10287		15. SECURITY CLASS. (of this report) UNCLASSIFIED
		15. DECLASSIFICATION/DOWNGRADING SCHEDULE
16. DISTRIBUTION STATEMENT (of this Report) Approved for public release; Distribution unlimited.		
17. DISTRIBUTION STATEMENT (of the abstract entered in Block 20, if different from Report)		
18. SUPPLEMENTARY NOTES		
19. KEY WORDS (Continue on reverse side if necessary and identify by block number) Dam Safety National Dam Safety Program Annual Inspection Hydrology, Structural Stability		Pelto Dam Susquehanna River Basin Tioga County
20. ABSTRACT (Continue on reverse side if necessary and identify by block number) This report provides information and analysis on the physical condition of the Pelto Dam. Information and analysis are based on visual inspection of the dam by the performing organization. Based on the evaluation of the existing conditions, the condition of the Pelto Dam is considered to be good. The examination of documents and visual observations did not reveal conditions which constitute a hazard to human life or property.		

The spillway capacity was evaluated according to the recommended procedure and was found to pass the required spillway design flood of 100 percent of the Probable Maximum Flood (PMF). Therefore, the spillway capacity is rated as adequate.

PREFACE

This report is prepared under guidance contained in the Recommended Guidelines for Safety Inspection of Dams, for Phase I Investigations. Copies of these guidelines may be obtained from the Office of Chief of Engineers, Washington, D.C. 20314. The purpose of a Phase I Investigation is to identify expeditiously those dams which may pose hazards to human life or property. The assessment of the general condition of the dam is based upon available data and visual inspections. Detailed investigation and analyses involving topographic mapping, subsurface investigations, testing, and detailed computational evaluations are beyond the scope of a Phase I Investigation; however, the investigation is intended to identify any need for such studies.

In reviewing this report, it should be realized that the reported condition of the dam is based on observations of field conditions at the time of inspection along with data available to the inspection team. In cases where the reservoir was lowered or drained prior to inspection, such action, while improving the stability and safety of the dam, removes the normal load on the structure and may obscure certain conditions which might otherwise be detectable if inspected under the normal operating environment of the structure.

It is important to note that the condition of a dam depends on numerous and constantly changing internal and external conditions, and is evolutionary in nature. It would be incorrect to assume that the present condition of the dam will continue to represent the condition of the dam at some point in the future. Only through frequent inspections can unsafe conditions be detected and only through continued care and maintenance can these conditions be prevented or corrected.

Phase I inspections are not intended to provide detailed hydrologic and hydraulic analyses. In accordance with the established Guidelines, the spillway design flood is based on the estimated "Probable Maximum Flood" for the region (greatest reasonably possible storm runoff), or fractions thereof. Because of the magnitude and rarity of such a storm event, a finding that a spillway will not pass the test flood should not be interpreted as necessarily posing a highly inadequate condition. The test flood provides a measure of relative spillway capacity and serves as an aide in determining the need for more detailed hydrologic and hydraulic studies, considering the size of the dam, its general condition and the downstream damage potential.

Accession For	
NTIS	NAI <input checked="" type="checkbox"/>
NSIC	TAB <input type="checkbox"/>
Unpublished	<input type="checkbox"/>
Justification	
By	
Distribution/	
Agency	Code
Special	
A	

PHASE I INSPECTION REPORT
NATIONAL DAM SAFETY PROGRAM
PELTO DAM
N.Y. 680
DEC I.D. NO. 67-2068
SUSQUEHANNA RIVER BASIN
TIOGA COUNTY, NEW YORK

TABLE OF CONTENTS

	<u>PAGE NO.</u>
ASSESSMENT	iv
DOWNSTREAM FACE PHOTOGRAPH	vi
SECTION 1: PROJECT INFORMATION	1
1.1 GENERAL	1
1.2 DESCRIPTION OF PROJECT	1
1.3 PERTINENT DATA	2
SECTION 2: ENGINEERING DATA	4
2.1 DATA AVAILABLE	4
2.2 GEOLOGY	4
2.3 SUBSURFACE INVESTIGATION	4
2.4 EMBANKMENT AND APPURTENANT STRUCTURES	4
2.5 CONSTRUCTION RECORDS	5
2.6 OPERATING RECORDS	5
2.7 EVALUATION OF DATA	5
SECTION 3: VISUAL INSPECTION	6
3.1 FINDINGS	6
3.2 EVALUATION	7
SECTION 4: OPERATION AND MAINTENANCE PROCEDURES	8
4.1 PROCEDURES	8

TABLE OF CONTENTS
(Continued)

	<u>PAGE NO.</u>
4.2 MAINTENANCE OF THE DAM	8
4.3 WARNING SYSTEM IN EFFECT	8
4.4 EVALUATION	8
SECTION 5: HYDRAULIC/HYDROLOGY	9
5.1 DRAINAGE AREA CHARACTERISTICS	9
5.2 ANALYSIS CRITERIA	9
5.3 SPILLWAY CAPACITY	9
5.4 RESERVOIR CAPACITY	9
5.5 FLOODS OF RECORD	9
5.6 OVERTOPPING POTENTIAL	10
5.7 EVALUATION	10
SECTION 6: STRUCTURAL STABILITY	11
6.1 EVALUATION OF STRUCTURAL STABILITY	11
SECTION 7: ASSESSMENT/RECOMMENDATIONS	12
7.1 ASSESSMENT	12
7.2 RECOMMENDATION	12
<u>APPENDIX</u>	
A. PHOTOGRAPHS	
B. VISUAL INSPECTION CHECKLIST	
C. ENGINEERING DATA CHECKLIST	
D. HYDROLOGY AND HYDRAULIC ANALYSES	
E. PLATES	
F. GEOLOGY MAP	

TABLE OF CONTENTS
(Continued)

- *G. STABILITY ANALYSES
- *H. PREVIOUS INSPECTION REPORTS/AVAILABLE DATA
- *I. REFERENCES

*Not included due the lack of pertinent data.

PHASE I INSPECTION REPORT
NATIONAL DAM SAFETY PROGRAM

Name of Dam: Pelto Dam
N.Y. 680

State Located: New York

County Located: Tioga

Stream: Burheight Creek (a secondary
tributary of Catatonk Creek)

Date of Inspection: March 25, 1981 and April 30, 1981

ASSESSMENT


Based on the evaluation of the existing conditions, the condition of the Pelto Dam is considered to be good. The examination of documents and visual observations did not reveal conditions which constitute a hazard to human life or property.

The spillway capacity was evaluated according to the recommended procedure and was found to pass the required spillway design flood of 100 percent of the Probable Maximum Flood (PMF). Therefore, the spillway capacity is rated as adequate.

The following recommendation should be implemented within three months from issuance of this report:

1. An emergency action plan should be developed including a formal warning system to alert the downstream residents in the event of an emergency.

Assessment - Pelto Dam

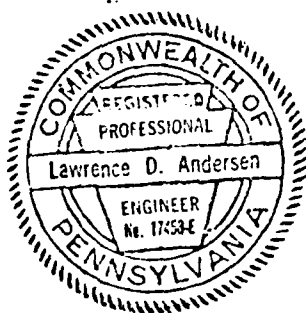

Lawrence D. Andersen

Lawrence D. Andersen, P.E.
Vice President
D'Appolonia Consulting Engineers, Inc.
Pittsburgh, Pennsylvania

Approved by:

W. M. Smith, Jr.

Col. W. M. Smith, Jr.
New York District Engineer

Date:

14 Aug 81

PELTO DAM
N.Y. 680
DEC I.D. 67-2068
MARCH 25, 1981



Downstream Face

PHASE I INSPECTION REPORT
NATIONAL DAM SAFETY PROGRAM
PELTO DAM
N.Y. 680
DEC I.D. NO. 67-2068
SUSQUEHANNA RIVER BASIN
TIOGA COUNTY, NEW YORK

SECTION I: PROJECT INFORMATION

1.1 General

a. Authority

The Phase I Inspection reported herein was authorized by the Department of the Army, New York District, Corps of Engineers, to fulfill the requirements of the National Dam Inspection Act, Public Law 92-367.

b. Purpose of Inspection

The inspection was to evaluate the existing conditions of the subject dam to identify deficiencies and hazardous conditions, determine if they constitute hazards to life and property, and recommend remedial measures where necessary.

1.2 DESCRIPTION OF PROJECT

a. Dam and Appurtenances

The Pelto Dam consists of an earth embankment approximately 350 feet long with a maximum height of about 39 feet from the downstream stream bed. The embankment has a crest width of 15 feet and an upstream slope of 3 horizontal to 1 vertical. The downstream slope is 2 horizontal to 1 vertical. A 10-foot-wide berm was provided on the upstream slope at the level of the primary spillway crest.

The spillway facilities for the dam consist of a vegetated earth emergency channel located on the left abutment and a drop inlet pipe primary spillway located at the center of the dam. The primary spillway structures are comprised of a concrete drop inlet structure which discharges into a 24-inch corrugated metal pipe terminating at a plunge pool at the downstream toe. The drop inlet structure is equipped with a trash rack. The outlet pipe is encased in concrete and has been provided with antiseep collars. The emergency spillway is a trapezoidal earth channel with a base width of 45 feet and side slopes of 3 horizontal to 1 vertical.

The primary spillway intake level is located near the upstream toe level of the dam; therefore, the primary spillway also functions as a reservoir drainpipe.

b. Location

The dam is located on Burheight Creek, a tributary of Dean Creek approximately three miles northeast of Van Etten in Tioga County, New York. Plate 1 illustrates the location of the dam.

c. Size Classification

The dam is classified as a small dam based on 39-foot height and maximum storage capacity of 60 acre-feet.

d. Hazard Classification

The dam is classified to be in the high hazard category. A farm located about 0.5 mile downstream from the dam and three houses located about 1.5 miles downstream from the dam are considered to be within the potential floodplain of the Burheight Creek.

It is estimated that failure of the dam under maximum pool level would cause loss of more than a few lives and appreciable property damage in this area.

e. Ownership

The dam is owned by Mrs. Karen Carlson, R.D. #2, Spencer, NY 14883, (607) 589-6747, and operated and maintained by Tioga County Soil and Water Conservation District.

f. Purpose of Dam

The dam is a floodwater retarding structure.

g. Design and Construction History

The dam was designed by the U.S. Department of Agriculture, Soil Conservation Service (SCS) in 1954. Construction of the dam was completed in 1955.

h. Normal Operating Procedures

The reservoir is normally maintained at the crest level of the uncontrolled primary spillway at Elevation 1360 (USGS Datum). The emergency spillway crest is located at Elevation 1377.8.

1.3 PERTINENT DATA

Elevations referred to in this section and subsequent sections of the report were calculated based on approximate field measurements assuming the primary spillway crest level be at Elevation 1360 (USGS Datum) which was interpolated from the USGS 7.5-minute Van Etten quadrangle as normal pool level. Elevations shown in the design drawing appear to be relative to an arbitrary site datum.

a. Drainage Area (acres)

270⁽¹⁾

⁽¹⁾ Planimetered from USGS topographic map. State files indicate the drainage area to be 195 acres.

<u>b. Discharge at Dam (cfs)</u>	
Principal spillway at top of dam	64
Auxiliary spillway at top of dam	1964
Total spillway capacity at top of dam	2030
<u>c. Elevation (USGS Datum) (feet)</u>	
Top of dam	1383.0
Auxiliary spillway crest	1377.8
Principal spillway crest	1360.0
<u>d. Reservoir (acres)</u>	
Surface area at top of dam	4.8
Surface area at crest of auxiliary spillway	3.3
Surface area at crest of principal spillway	1.0
<u>e. Storage Capacity (acre-feet)</u>	
Top of dam	60
Auxiliary spillway crest	40
Principal spillway crest	4
<u>f. Dam</u>	
Type	Earth embankment
Length	350 feet
Height	39 feet
Top width	15 feet
Side slopes	Downstream: 2H:1V Upstream: 3H:1V
Zoning	No
Impervious core	No
Cutoff	No
Grout curtain	No
<u>g. Primary Spillway</u>	
Type	3-foot-square drop inlet
Length	9-foot perimeter
Crest elevation	1360
<u>h. Emergency Spillway</u>	
Type	Vegetated trapezoidal earth channel
Length	45 feet
Crest elevation	1377.8
<u>i. Reservoir Drain</u>	
Type	6-inch steel pipe
Length	130 ⁺ feet
Access	Inaccessible
Regulating facilities	None (plugged with concrete as required by design)

SECTION 2: ENGINEERING DATA

2.1 DATA AVAILABLE

Available information was obtained from New York State Department of Environmental Conservation, Dam Safety Division files, and from the files of the SCS in Syracuse, New York. Available information includes design and as-built drawings, limited engineering reports, and dam inspection reports by the SCS.

2.2 GEOLOGY

The Pelto Dam is located in the glaciated Allegheny Plateau section of the Appalachian Plateau Province. A regional geology map is included in Appendix F. This section is characterized as a maturely dissected plateau with the features modified by continental glaciation, including deposition of glacial till in the valleys.

The dam site is north of a northeast trending anticline (approximately north 70 degrees east). The folding is gentle with the maximum dip of the limbs being one to two degrees. The dip of the strata are affected locally by the folding; however, regionally, the rock strata dip south to southwest at approximately 100 to 150 feet per mile. Regional discontinuities trend approximately north-south and east-west.

The rock strata in the area consist of unconsolidated Pleistocene glacial till (Wisconsin Drift) underlain by strata of the Lower West Falls Group (Upper Devonian Age). The glacial till consists of a mixture of clay and silt with varying quantities of gravel. The glacial till is relatively thin on hilltops and slopes and thicker in the valleys. The bedrock consists of a thick sequence of interbedded very dark gray to black shale and siltstone which may be up to 2,000 feet thick. The upper portion of the hills west of the dam consists of interbedded very dark gray shales and thin gray siltstone.

The abutment slopes are relatively gentle and not susceptible to landslide slope movement.

2.3 SUBSURFACE INVESTIGATION

A review of available information indicates the surface investigation for the dam consisted of shallow test pits. Test pit logs indicate that the soils in this area generally consist of silty clays.

2.4 EMBANKMENT AND APPURTENANT STRUCTURES

Plates 2 through 7 show the plan and details of the dam and appurtenant structures. To the extent that can be determined, the dam

appears to be a homogeneous embankment. No references were found to indicate whether the embankment incorporated an impervious core, a cutoff trench, or an internal drainage system. As shown in Plate 3, the dam was designed to have a 2 horizontal to 1 vertical slope on the downstream face, and a 3 horizontal to 1 vertical slope on the upstream face with a crest width of 15 feet. A berm was provided on the downstream slope in the vicinity of the primary spillway crest level. Plates 3 and 4 show the details of the primary spillway. The primary spillway structures are comprised of a concrete drop inlet structure discharging into a 24-inch corrugated metal pipe encased in concrete terminating at a plunge pool at the downstream toe. The outlet pipe is equipped with the antiseep collars.

Available hydrology and hydraulic data consist of the information included in Plate 5. Profile of the emergency and design maximum pool stage is shown in Plate 6. Plate 7 includes valley cross sections at various stations in the reservoir area.

2.5 CONSTRUCTION RECORDS

No construction records are available. Based on visual observation, it appears that no major postconstruction changes were instituted.

2.6 OPERATING RECORDS

Because the dam is an ungaged flood-retarding structure, no operating records are maintained for the dam.

2.7 EVALUATION OF DATA

The information obtained from the state and SCS files is considered to be adequate for Phase I inspection purposes.

SECTION 3: VISUAL INSPECTION

3.1 FINDINGS

a. General

Visual inspections of the dam were conducted on March 25 and April 30, 1981. On both dates, the pool level was approximately at the invert level of the primary spillway riser.

b. Embankment

In general, the condition of the dam is considered to be good. No signs of distress, seepage, or misalignment were observed. The faces of the dam and the crest are covered with grass and found to be adequately maintained. Some patches of tall grass and small animal holes were observed on the downstream face. The top of the dam was surveyed relative to the emergency spillway crest elevation and found to be in the range of 0.5 to 2.5 feet above the design level.

c. Primary Spillway

The primary spillway facilities consist of a concrete drop inlet structure discharging into a 24-inch corrugated metal pipe encased in concrete and terminating at a riprapped plunge pool at the downstream toe. Components of the primary spillway were found to be in satisfactory condition.

d. Emergency Spillway

The emergency spillway is a trapezoidal vegetated earth channel located on the left abutment. The emergency spillway channel was found to be in good condition. The grass cover is well established and adequately maintained. The approach and discharge channels were found to be free of brush and trees or debris which may pose a potential for blockage of the spillway.

e. Reservoir Drain

The primary spillway intake is located near the upstream toe of the dam and can drain approximately 90 percent of the 40 acre-feet storage at the emergency spillway crest level. The remaining four acre-feet of storage below the primary spillway crest cannot be drained. The design drawing included in Plate 3 indicates that the reservoir drainpipe which extends from the upstream toe of the dam to the primary spillway drop inlet structure was to be plugged by concrete in the completion of the dam.

f. Downstream Channel

The downstream channel below the primary spillway plunge pool is the natural stream bed. The channel appears to be stable in the near vicinity of the dam.

g. Reservoir

There are no visible signs of instability or sedimentation problems within the reservoir area.

3.2 EVALUATION

The dam was found to be in good condition. At this time, no conditions were observed that would require remedial action.

SECTION 4: OPERATION AND MAINTENANCE PROCEDURES

4.1 PROCEDURES

The reservoir is normally maintained at the primary spillway crest level with excess inflow discharging through the primary spillway. The dam is a flood-retarding structure and has no formal operating procedure.

4.2 MAINTENANCE OF THE DAM

The dam is maintained by Tioga County Soil and Water Conservation District and the maintenance condition of the dam is considered to be satisfactory.

4.3 WARNING SYSTEM IN EFFECT

No formal warning system exists for the dam.

4.4 EVALUATION

The maintenance condition of the dam is considered to be good. Development of a formal warning system is considered to be advisable.

SECTION 5: HYDRAULIC/HYDROLOGY

5.1 DRAINAGE AREA CHARACTERISTICS

Pelto Dam has a watershed of 0.4 square mile. The drainage area is comprised of woodlands and farmlands. Relief ranges from moderate to steep.

5.2 ANALYSIS CRITERIA

As previously stated, Pelto Dam is classified as a small dam in the high hazard category. Under the recommended criteria for evaluating emergency spillway discharge capacity, such impoundments are required to pass one-half to full PMF. In view of the high downstream damage potential, full PMF was selected as the spillway design flood.

The PMF inflow hydrograph for the reservoir was determined using the Dam Safety Version of the HEC-1 computer program developed by the Hydrologic Engineering Center of the U.S. Army Corps of Engineers. The data used for the computer input are presented in Appendix D. The PMF inflow hydrograph was found to have a peak flow of 1378 cfs. Computer outputs are also included in Appendix D.

5.3 SPILLWAY CAPACITY

The flood discharge facilities for the dam consist of primary and emergency spillways. The emergency spillway is a trapezoidal earth channel on the left abutment with a base width of 45 feet and side slopes of 3 horizontal to 1 vertical. The PMF inflow hydrograph was routed through the reservoir and it was found that the dam can pass 100 percent of the PMF without overtopping the embankment. Based on the available head relative to a low spot on the crest of the dam, the capacities of the primary and emergency spillways are calculated to be 66 cfs and 1964 cfs, respectively. Primary and emergency spillway rating calculations are also included in Appendix D.

5.4 RESERVOIR CAPACITY

The dam impounds a reservoir with a storage capacity of 4.0 acre-feet at the primary spillway crest level, 40 acre-feet at the emergency spillway crest level, and 60 acre-feet at the top of the dam.

5.5 FLOODS OF RECORD

None available.

5.6 OVERTOPPING POTENTIAL

The dam can pass 100 percent of the PMF with the reservoir at Elevation 1382.0, leaving 1.0 foot of freeboard to the low spot on the dam crest.

<u>PMF Ratio</u>	<u>Maximum Outflow (cfs)</u>	<u>Maximum Depth of Overtopping (feet)</u>
100	1357	0

5.7 EVALUATION

The spillway can pass the recommended spillway design flood of full PMF without overtopping the embankment; therefore, spillway capacity is classified to be adequate according to the recommended criteria.

SECTION 6: STRUCTURAL STABILITY

6.1 EVALUATION OF STRUCTURAL STABILITY

a. Visual Observations

As discussed in Section 3, the field observations did not reveal any signs of distress that would significantly affect the stability of the dam at this time. However, it should be understood that because the dam is a flood control facility and was at normal pool level at the time of inspection, it was not under maximum loading conditions which would occur only during the passage of major floods.

b. Design and Construction Data

Available information does not include any design and construction data. Further, no reference was found to indicate whether laboratory soils testing, stability, and seepage analysis were conducted for the design of the embankment. Therefore, the structural stability of the dam could not be assessed. However, based on visual observations, static stability of the dam appears to be satisfactory.

c. Postconstruction Changes

None reported.

d. Seismic Stability

The dam is located in Seismic Zone 1. Based on the recommended criteria for evaluation of seismic stability of dams, the structure is presumed to present no hazard from earthquakes.

SECTION 7: ASSESSMENT/RECOMMENDATIONS

7.1 ASSESSMENT

a. Safety

Visual observations indicate that Pelto Dam is in good condition. No conditions were observed that would significantly affect the overall performance of the structure at this time. However, as previously noted, the dam was not inspected under its maximum loading condition which would occur when the reservoir is filled during major storms.

The spillway capacity was evaluated according to the recommended procedure and was found to pass the required spillway design flood of full PMF without overflowing the embankment; therefore, the spillway capacity is classified to be adequate.

b. Adequacy of Information

Available information, in conjunction with visual observations, is considered to be sufficient to make a Phase I evaluation.

c. Need for Additional Investigations

No additional investigation is considered to be required at this time.

d. Urgency

The following recommendation should be implemented within three months from final issuance of this report.

7.2 RECOMMENDATION

1. An emergency action plan should be developed including a formal warning system to alert the downstream residents in the event of an emergency.

APPENDIX A
PHOTOGRAPHS




PHOTOGRAPH NO. 1
Dam Crest (looking west)



PHOTOGRAPH NO. 2
Upstream Slope (looking west)



PHOTOGRAPH NO. 3
Downstream Slope (background)
Emergency Spillway (foreground)

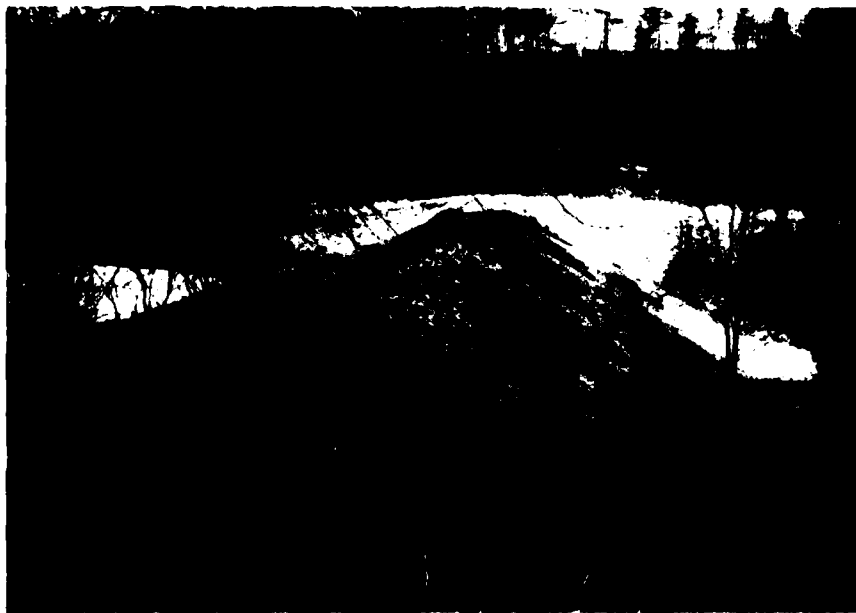

PHOTOGRAPH NO. 4
Dam Crest (looking east)



PHOTOGRAPH NO. 5
Downstream of Primary Spillway
Discharge Pipe



PHOTOGRAPH NO. 6
Residential Area 1.5 Miles
Downstream From Dam

APPENDIX B

VISUAL INSPECTION CHECKLIST

APPENDIX B
VISUAL INSPECTION CHECKLIST

1) Basic Data

a. General

Name of Dam Pelto Dam

Fed. I.D. # N.Y. 680 DEC Dam No. 67-2068

River Basin Susquehanna River Basin

Location: Town Spencer County Tioga

Stream Name Burheight Creek

Tributary of Dean Creek

Latitude (N) 42° 14.0' Longitude (W) 76° 31.7'

Type of Dam Earth

Hazard Category High

Date(s) of Inspection March 25 and April 30, 1981

Weather Conditions Partly Cloudy, Temp 40's

Reservoir Level at Time of Inspection Normal Pool El. 1360.0⁽¹⁾
(USGS Datum)

b. Inspection Personnel Lawrence Andersen, P.E.; James Poellot,
P.E.; Bilgin Erel, P.E.; Wah-Tak Chan, P.E.; and Arthur Smith

c. Persons Contacted (Including Address & Phone No.) _____

(1) Mrs. Karen Carlson, R.D. #2, Spencer, N.Y. 14883

(607) 589-6747

(2) Mr. Gary Page, SCS, Broome County, N.Y.

⁽¹⁾Elevation interpolated from USGS 7.5-minute Van Etten, New York quadrangle dated 1969 as normal pool level.

d. History:

Date Constructed 1955 Date(s) Reconstructed N/A

Designer U.S. Department of Agriculture, Soil Conservation
Service

Constructed by Unknown

Owner Mrs. Karen Carlson

2) Embankment

a. Characteristics

(1) Embankment Material Earth

(2) Cutoff Type None

(3) Impervious Core None

(4) Internal Drainage System None

(5) Miscellaneous ---

b. Crest

(1) Vertical Alignment Good. Dam crest generally above
design level.

(2) Horizontal Alignment Good

(3) Surface Cracks None

(4) Miscellaneous ---

c. Upstream Slope

(1) Slope (Estimate) 3H:1V (as designed);
2.9H:1V (as measured)

(2) Undesirable Growth or Debris, Animal Burrows Minor
animal holes

(3) Sloughing, Subsidence or Depressions None

(4) Slope Protection Vegetated Slope

(5) Surface Cracks or Movement at Toe None

d. Downstream Slope

(1) Slope (Estimate) 2H:1V (as designed);
2.1H:1V (as measured)

(2) Undesirable Growth or Debris, Animal Burrows None

(3) Sloughing, Subsidence or Depressions None

(4) Surface Cracks or Movement at Toe None

(5) Seepage None

(6) External Drainage System (Ditches, Trenches, Blanket)
None

(7) Condition Around Outlet Structure Good

(8) Seepage Beyond Toe None

e. Abutments - Embankment Contact

No problems observed.

(1) Erosion at Contact None

(2) Seepage Along Contact None

3) Drainage System

a. Description of System The dam has no internal drainage system.

b. Condition of System N/A

c. Discharge from Drainage System N/A

4) Instrumentation (Monumentation/Surveys, Observation Wells, Weirs, Piezometers, etc.)

None

5) Reservoir

- a. Slopes Moderate to steep, no problems observed.

- b. Sedimentation Unknown, no noticeable problems.

- c. Unusual Conditions Which Affect Dam None

6) Area Downstream of Dam

- a. Downstream Hazard (No. of Homes, Highways, etc.) 1 farm and 3 houses below dam at 0.5 and 1.5 miles downstream, respectively.
- b. Seepage, Unusual Growth None

- c. Evidence of Movement Beyond Toe of Dam None

- d. Condition of Downstream Channel Good

7) Spillway(s) (Including Discharge Conveyance Channel)

- In good condition.

- a. General Service Spillway: 3-foot-square concrete riser and 24-inch outlet pipe.

- Auxiliary Spillway: Vegetated earth channel on left abutment.

- b. Condition of Service Spillway Good

c. Condition of Auxiliary Spillway Good

d. Condition of Discharge Conveyance Channel Good

8) Reservoir Drain/Outlet (Reservoir has no operable drain facility)

Type: Pipe X Conduit _____ Other _____

Material: Concrete _____ Metal _____ Other Corrugated

metal pipe

Size: 6 inches Length Approximately 20 feet

Invert Elevations: Entrance Unknown Exit Unknown

Physical Condition (Describe): Unobservable

Material: --

Joints: -- Alignment --

Structural Integrity: --

Hydraulic Capability: Upstream and plugged with concrete.

Means of Control: Gate _____ Valve _____ Uncontrolled _____

Operation: Operable _____ Inoperable X Other _____

Present Condition (Describe): See note above.

9) Structural

a. Concrete Surfaces The only concrete structure is the
principal spillway drop inlet structure. Concrete is in
good condition.

b. Structural Cracking None

c. Movement - Horizontal & Vertical Alignment (Settlement)
N/A

d. Junctions with Abutments or Embankments
N/A

e. Drains - Foundation, Joint, Face
N/A

f. Water Passages, Conduits, Sluices
N/A

g. Seepage or Leakage
N/A

h. Joints - Construction, etc. N/A

i. Foundation N/A

j. Abutments N/A

k. Control Gates N/A

l. Approach & Outlet Channels N/A

m. Energy Dissipators (Plunge Pool, etc.) Good condition.

n. Intake Structures Good

o. Stability N/A

p. Miscellaneous ---

APPENDIX C
ENGINEERING DATA CHECKLIST

APPENDIX C
ENGINEERING DATA CHECKLIST
NAME OF DAM: PELTO

AREA-CAPACITY DATA:

	<u>Elevation</u> (feet)	<u>Surface Area</u> (acres)	<u>Storage Capacity</u> (acre-feet)
1) Top of Dam	<u>1383.0⁽¹⁾</u>	<u>4.8</u>	<u>60.0</u>
2) Design High Water ⁽²⁾ (Max. Design Pool)	<u>1381.7</u>	<u>4.5</u>	<u>55.0</u>
3) Auxiliary Spillway Crest	<u>1377.8</u>	<u>3.3</u>	<u>40.0</u>
4) Pool Level with Flashboards	<u> </u>	<u> </u>	<u> </u>
5) Service Spillway Crest	<u>1360.0</u>	<u>1.0</u>	<u>4.0</u>

(1) Measured low spot.

(2) Maximum pool level during full PMF.

DISCHARGES

	<u>Discharge</u> (cfs)
1) Average Daily	<u>1 ±</u>
2) Auxiliary Spillway at Maximum High Water (Top of Dam)	<u>1964</u>
3) Auxiliary Spillway at Design High Water	<u>1238</u>
4) Principal Spillway at Auxiliary Spillway Crest Elevation	<u>66</u>
5) Low Level Outlet	<u>Not functional</u>
6) Total of All Facilities at Maximum High Water	<u>2030</u>
7) Maximum Known Flood	<u>Unknown</u>
8) At Time of Inspection	<u>Approx. 1 ±</u>

DAM: Pelto Dam

CREST ELEVATION: 1383.0 (measured low spot)

Type: Earth

Width: 15 feet Length: 350 feet

Spillover: Concrete drop inlet and vegetated earth channel

Location: Drop inlet: Center of dam; Earth channel: Left abutment

SPELLWAY:

SERVICE		AUXILIARY
<u>1360.0</u>	Elevation	<u>1377.8</u>
<u>Concrete Drop Inlet</u>	Type	<u>Vegetated Earth Channel</u>
<u>9 feet</u>	Width	<u>45 feet</u>
	<u>Type of Control</u>	
<u>Uncontrolled</u>	Uncontrolled	<u>Uncontrolled</u>
	Controlled	
<u>N/A</u>	Type (Flashboards; gate)	<u>N/A</u>
<u>N/A</u>	Number	<u>N/A</u>
<u>N/A</u>	Size/Length	<u>45 feet long</u>
	Invert Material	<u>Vegetated Earth</u>
	Anticipated Length of Operating Service	<u>Unknown</u>
<u>160</u>	Chute Length	<u>N/A</u>
<u>1 ± foot</u>	Height Between Spillway Crest and Approach Channel Invert (Weir Flow)	<u>4 ± feet</u>

Hydrometeorological Gages:

Type: None

Location: N/A

Records:

Date - N/A

Max. Reading - N/A

FLOODWATER CONTROL SYSTEM:

Warning System: None

Method of Controlled Releases (Mechanisms):

None

DRAINAGE AREA: 0.4 square mile

DRAINAGE BASIN RUNOFF CHARACTERISTICS:

Land Use - Type: Wood and farmland

Terrain - Relief: Moderate

Surface - Soil: Low permeability soil

Runoff Potential (existing or planned extensive alterations to existing surface or subsurface conditions)

High runoff potential due to moderate slope and low infiltration rate.

Potential Sedimentation problem areas (natural or man-made; present or future)

None observed.

Potential Backwater problem areas for levels at maximum storage capacity including surcharge storage:

None observed.

Dikes - Floodwalls (overflow and nonoverflow) - Low reaches along the reservoir perimeter:

Location: None

Elevation: _____

Reservoir:

Length at Maximum Pool: 800 ± feet

Length of Shoreline at Spillway Crest: 2,100 ± feet

APPENDIX D

HYDROLOGY AND HYDRAULIC ANALYSES

HYDROLOGY AND HYDRAULIC ANALYSIS
DATA BASE

NAME OF DAM: Pelto Dam (NY DEC 67-2068)

PROBABLE MAXIMUM PRECIPITATION (PMP) = 22.2 INCHES/24 HOURS⁽¹⁾

STATION	1	2	3	4	5
Station Description	Pelto Lake	Pelto Dam			
Drainage Area (square miles)	0.42 ⁽²⁾	-			
Cumulative Drainage Area (square miles)	0.42	0.42			
Adjustment of PMF for Drainage Area (%)	95 ⁽³⁾				
6 Hours	117 ⁽¹⁾	-			
12 Hours	127	-			
24 Hours	136	-			
48 Hours	142	-			
72 Hours	145	-			
Snyder Hydrograph Parameters					
C_p/C_t ⁽⁴⁾	0.62/1.5	-			
L (miles) ⁽⁵⁾	0.97	-			
L_{ca} (miles) ⁽⁵⁾	0.44	-			
$t_p = C_t(L \cdot L_{ca})^{0.3}$ (hours)	1.16	-			
Spillway Data					
Crest Length (ft)	-	See spillway capacity rating calculations			
Freeboard (ft)	-				
Discharge Coefficient	-				
Exponent	-				

- (1) Hydrometeorological Report 33 (Figure 1), U.S. Army, Corps of Engineers, 1956.
 (2) Planimetered from USGS topography map. State files indicate a watershed of 0.30 square miles.
 (3) Hydrometeorological Report 40, U.S. Weather Bureau, 1965.
 (4) Snyder's Coefficients (C_p and C_t) as recommended by Corps of Engineers, Baltimore District for Susquehanna River Basin.
 (5) L = Length of longest water course from outlet to basin divide.
 L_{ca} = Length of water course from outlet to point opposite the centroid of drainage area.

STORAGE VS. ELEVATION

ELEVATION	ΔH , FEET	AREA (acres) ⁽¹⁾	Δ VOLUME (acre-feet) ⁽²⁾	STORAGE (acre-feet)
1348.4		0.0		0
1360.0	11.6	1.0	1.9	3.9
1380.0	20.0	3.7	44.2	48.0
1400.0	20.0	6.7	102.5	150.5
1410.0	10.0	17.4	116.3	266.9

- (1) Planimetered from USGS maps.
 (2) Δ Volume = $\Delta H/3 (A_1 + A_2 + \sqrt{A_1 A_2})$.

PEAK FLOW AND STORAGE (END OF PERIOD) SUMMARY FOR MULTIPLE PLAN-RATIO ECONOMIC COMPUTATIONS
 FLOWS IN CUBIC FEET PER SECOND (CUBIC METERS PER SECOND)
 AREA IN SQUARE MILES (SQUARE KILOMETERS)

OPERATION	STATION	AREA	PLAN	RATIOS APPLIED TO FLOWS								
				RATIO 1	RATIO 2	RATIO 3	RATIO 4	RATIO 5	RATIO 6	RATIO 7	RATIO 8	RATIO 9
				.20	.30	.40	.50	.60	.70	.80	.90	1.00
HYDROGRAPH AT	1	.42 (1.09)	1	276. (7.80)	413. (11.71)	551. (15.61)	689. (19.51)	827. (23.41)	965. (27.31)	1102. (31.22)	1240. (35.12)	1378. (39.02)
ROUTED TO	2	.42 (1.09)	1	182. (5.16)	390. (11.04)	542. (15.34)	677. (19.17)	813. (23.01)	948. (26.85)	1084. (30.68)	1222. (34.59)	1357. (38.43)

SUMMARY OF DAM SAFETY ANALYSIS

PLAN 1	RATIO OF PMF	ELEVATION STORAGE OUTFLOW	INITIAL VALUE	SPILLWAY CREST	TOP OF DAM	MAXIMUM RESERVOIR W.S.ELEV	MAXIMUM DEPTH OVER DAM	MAXIMUM STORAGE AC-FT	MAXIMUM OUTFLOW CFS	DURATION OVER TOP HOURS	TIME OF MAX OUTFLOW HOURS	TIME OF FAILURE HOURS
	.20	1378.71	1360.00	1377.80	1383.00	0.00	0.00	43.	182.	0.00	42.00	0.00
	.30	1379.58	4.	40.	60.	0.00	0.00	46.	390.	0.00	41.00	0.00
	.40	1380.07	0.	66.	1966.	0.00	0.00	48.	542.	0.00	41.00	0.00
	.50	1380.44				0.00	0.00	50.	677.	0.00	41.00	0.00
	.60	1380.79				0.00	0.00	51.	813.	0.00	41.00	0.00
	.70	1381.11				0.00	0.00	52.	948.	0.00	41.00	0.00
	.80	1381.40				0.00	0.00	53.	1084.	0.00	41.00	0.00
	.90	1381.68				0.00	0.00	54.	1222.	0.00	40.75	0.00
	1.00	1381.95				0.00	0.00	55.	1357.	0.00	40.75	0.00

D'APPOLONIA

CONSULTING ENGINEERS, INC.

By AMS Date 5/2/81 Subject PELTO DAM Sheet No. 1 of 1
 Chkd. By WTC Date 5/7/81 N.Y. 67-2068 Proj. No. 80-775-02

SPILLWAY CAPACITY

REF. 1: "DESIGN OF SMALL DAMS", 2ND ED., Pg. 553

$$V_c = \sqrt{\left(\frac{b + z d_c}{b + 2z d_c}\right) d_c g} \quad (\text{Eq. 1})$$

$$H_E = d_c + \frac{V_c^2}{2g} = d_c + \left(\frac{b + z d_c}{b + 2z d_c}\right) d_c g \left(\frac{1}{2g}\right)$$


$$= \left(\frac{3b + 5z d_c}{2b + 4z d_c}\right) d_c$$

$$d_c = \frac{-(3b - 4H_E z) + \sqrt{(3b - 4H_E z)^2 + (4H_E z)(10b)}}{10z} \quad (\text{Eq. 2})$$

$$A_c = (z d_c + b) d_c \quad (\text{Eq. 3})$$

$$Q_c = A_c V_c \quad (\text{Eq. 4})$$

REF. 2 - LOW LEVEL OUTLET: EL 1360.0, $Q_L = 0.0$ cfs; EL 1361.2, $Q_L = 45$ cfs;
 EL 1366.0, $Q_L = 52$ cfs; EL 1372.0, $Q_L = 59$ cfs


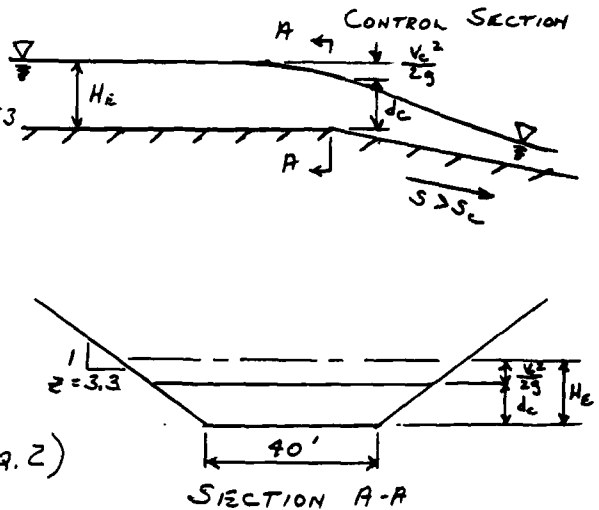


LAKE ELEVATION	H_E	Eq. 2	Eq. 3	Eq. 1	Eq. 4	Ref. 2	$Q_c + Q_L$
(FT.)	(FT.)	d_c	A_c	V_c	Q_c , SPILLWAY CAPACITY	Q_L	Q_T
		(FT.)	(ft^2)	(FRS)	(CFS)	(CFS)	(CFS)
1377.8	0	0	0	0	0	65.5	65.5
1378.5	0.7	0.5	19.6	3.8	75.2	65.5	140.7
1379.0	1.2	0.8	34.8	5.0	173.2	65.5	238.7
1379.5	1.7	1.2	51.1	5.9	299.8	65.5	365.3
1380.0	2.2	1.5	68.3	6.6	452.8	65.5	518.3
1380.5	2.7	1.9	86.5	7.3	631.2	65.5	696.7
1381.0	3.2	2.2	105.8	7.9	834.7	65.5	900.2
1381.5	3.7	2.6	126.1	8.4	1063.1	65.5	1128.6
1382.0	4.2	3.0	147.4	8.9	1316.4	65.5	1381.9
1382.5	4.7	3.3	169.8	9.4	1594.9	65.5	1660.4
1383.0	5.2	3.7	193.2	9.8	1898.6	65.5	1964.1
1383.5	5.7	4.1	217.7	10.2	2228.0	65.5	2293.5
1384.0	6.2	4.4	243.1	10.6	2583.4	65.5	2648.9
1384.5	6.7	4.8	269.7	11.0	2965.0	65.5	3030.5
1385.0	7.2	5.2	297.3	11.3	3373.3	65.5	3438.8

DOOF DAM
- 1383.0

REF. 2: SCS DRAWING "DEAN CREEK, PELTO DAM, FLOOD ROUTING - 100 YEAR STORM", 5/20/54 (PLATE 10).

APPENDIX E
PLATES

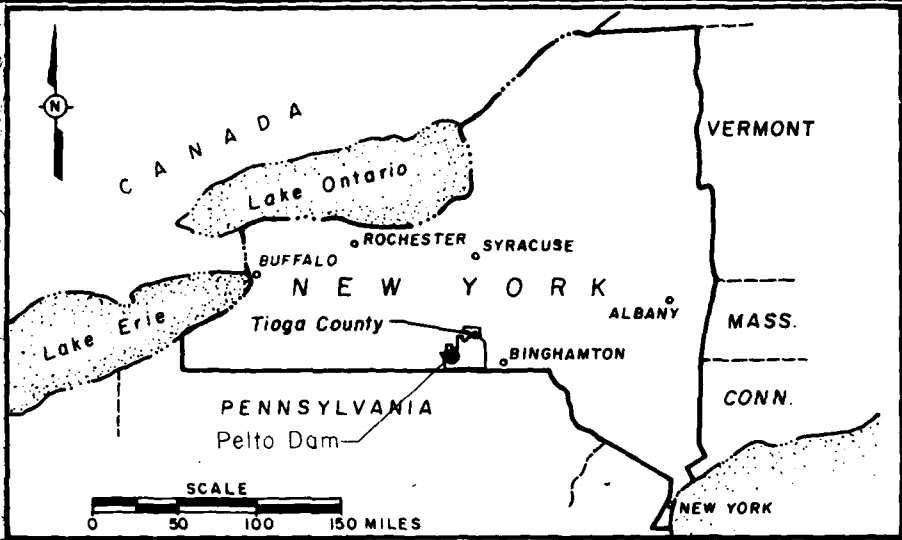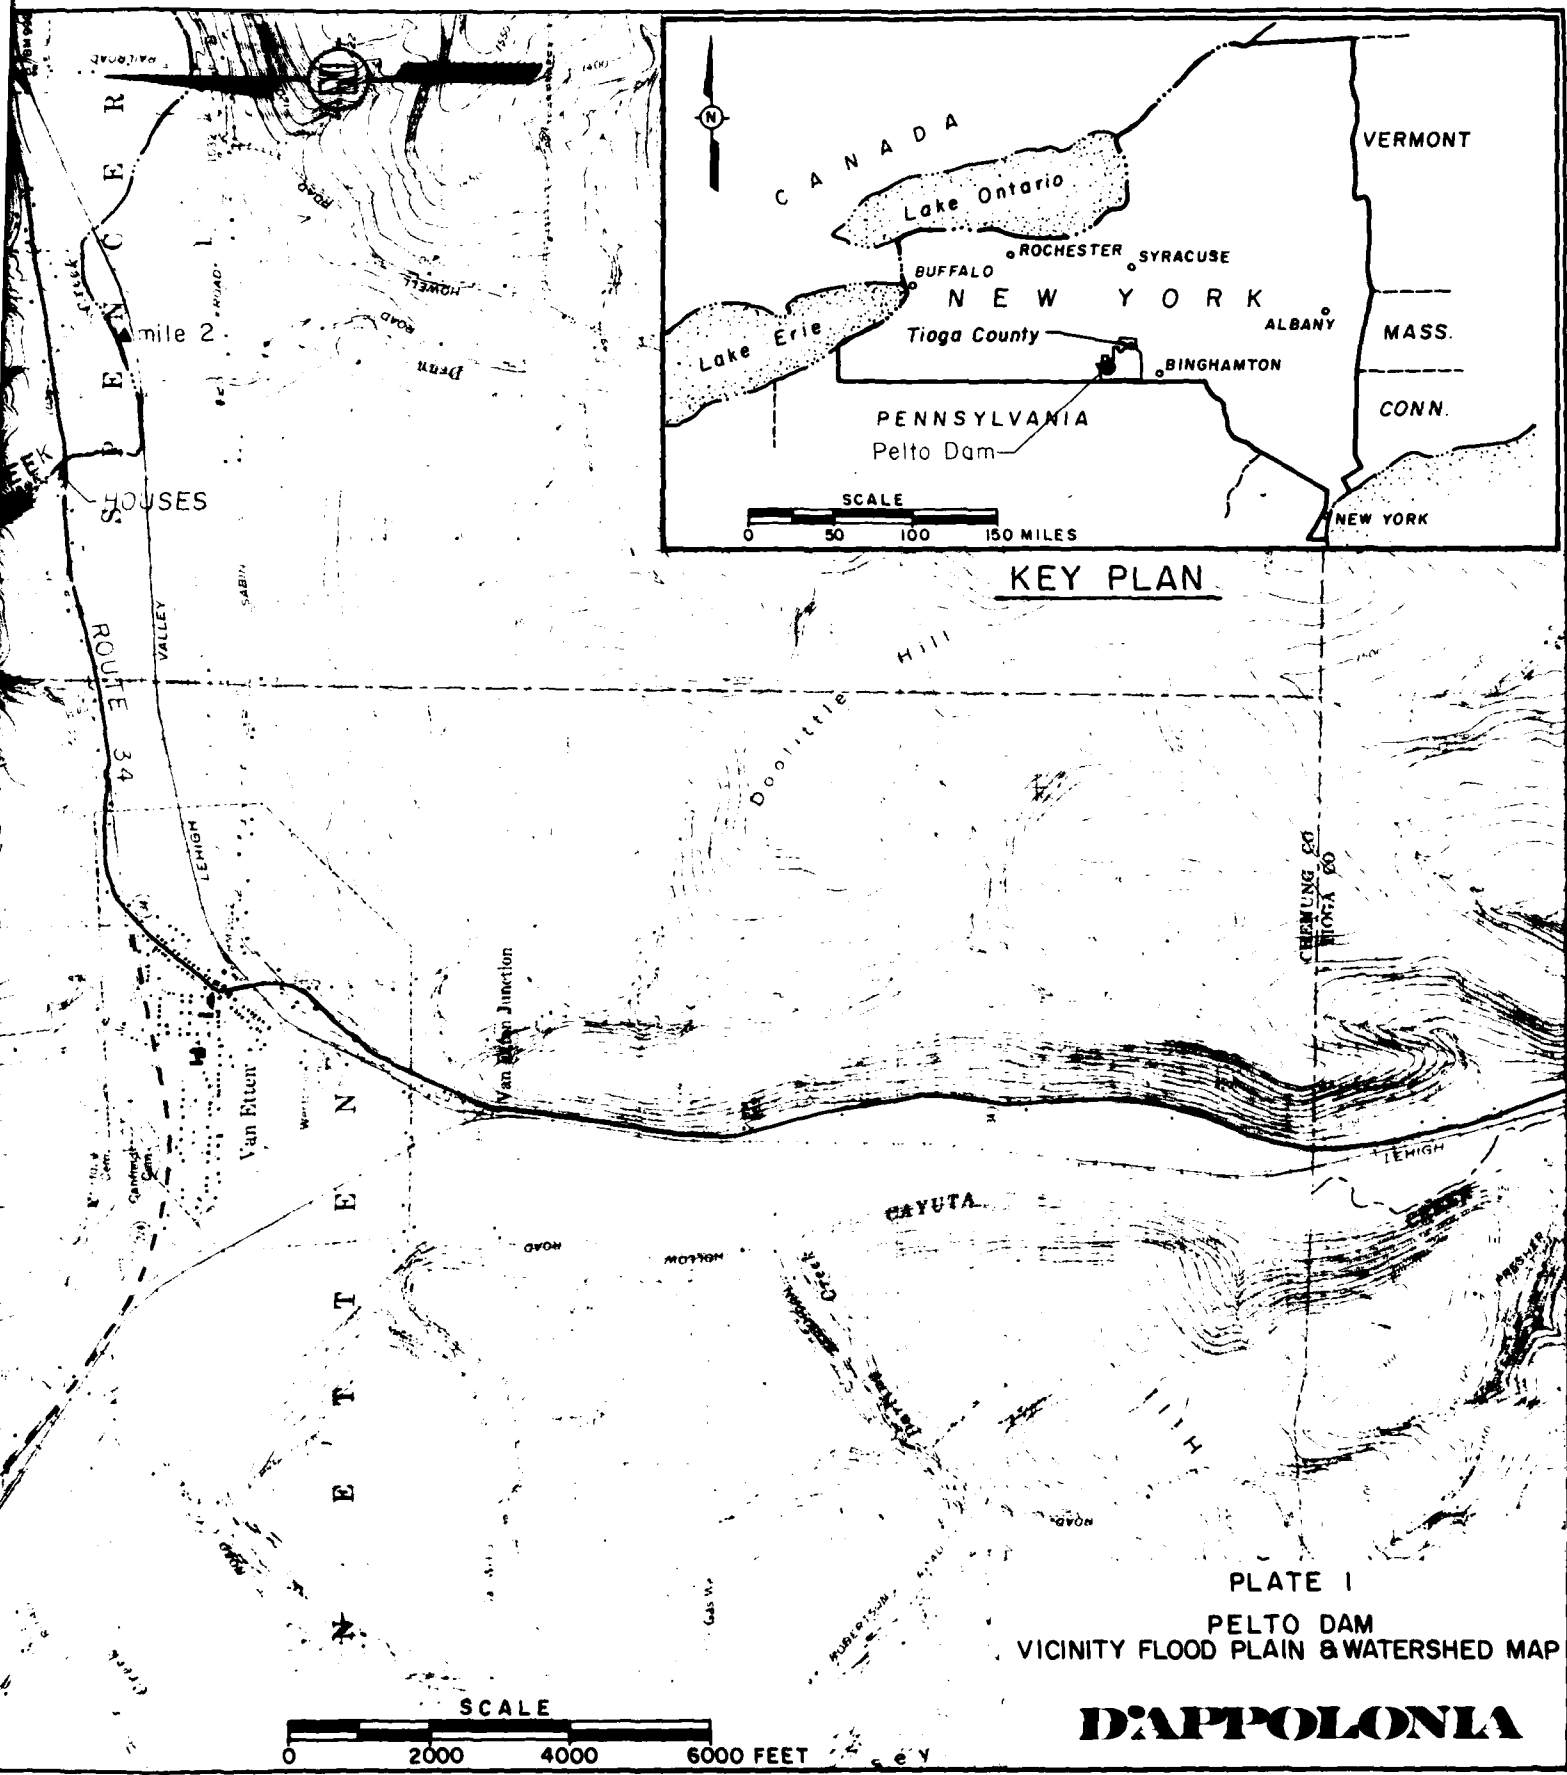

KEY PLAN

PLATE I
PELTO DAM
VICINITY FLOOD PLAIN & WATERSHED MAP

D'APPOLONIA

DRAWING NUMBER 80-778-B9


DATE 5-7-87

CHECKED BY JWP


APPROVED BY JWP

AC S C. G. H.

DRAWN BY

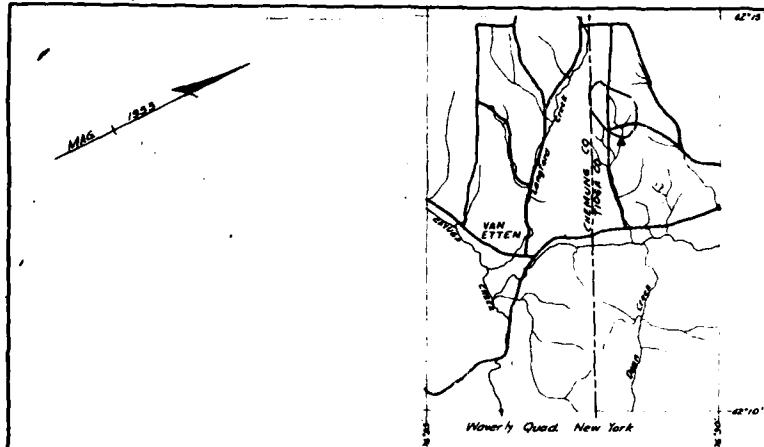

	Elevation	Area of Water Surface
Normal Pool (Sediment Pool)	108.50	1.03 acres
Crest of Earth Spillway	126.60	3.52 acres
Maximum Stage	128.88	4.07 acres

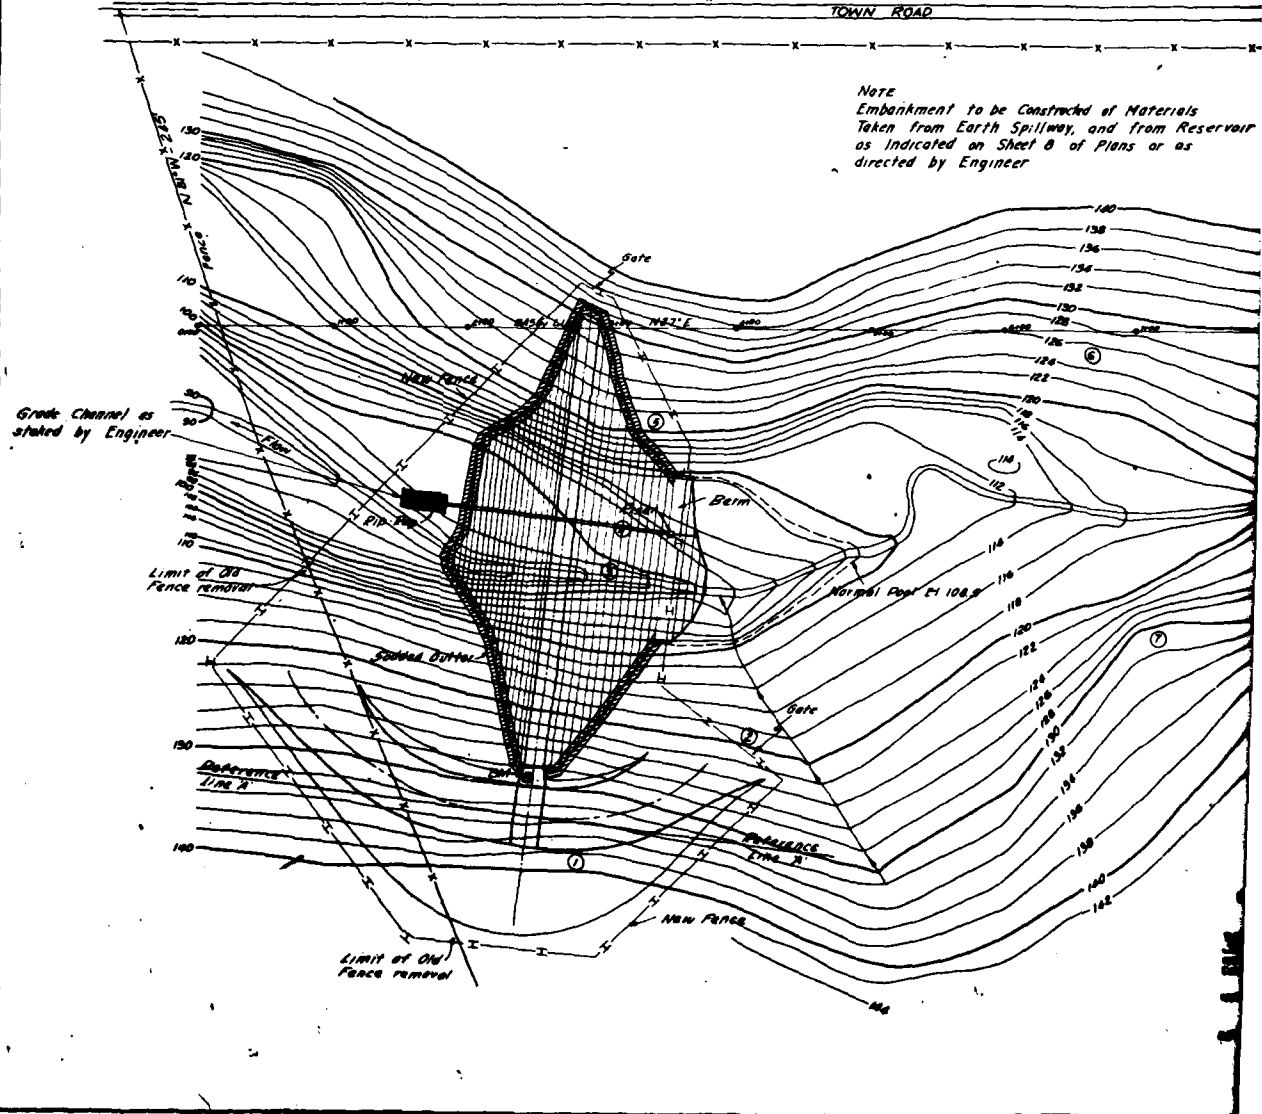


LEGEND

- Proposed Improvements
- Stream
- Contour
- X- Old fence
- I- New fence
- ▨ Sadded Gutters
- ▩ Rip-Rap
- ⊙ Soil Boring

Elevation	Area of Water Surface	Volume of Storage
108.50	1.03 acres	3.05 ac ft
126.60	3.52 acres	40.55 ac ft
128.88	9.07 acres	49.35 ac ft

ment to be Constructed of Materials
From Earth Spillway, and from Reservoir
located on Sheet 6 of Plans or as
by Engineer

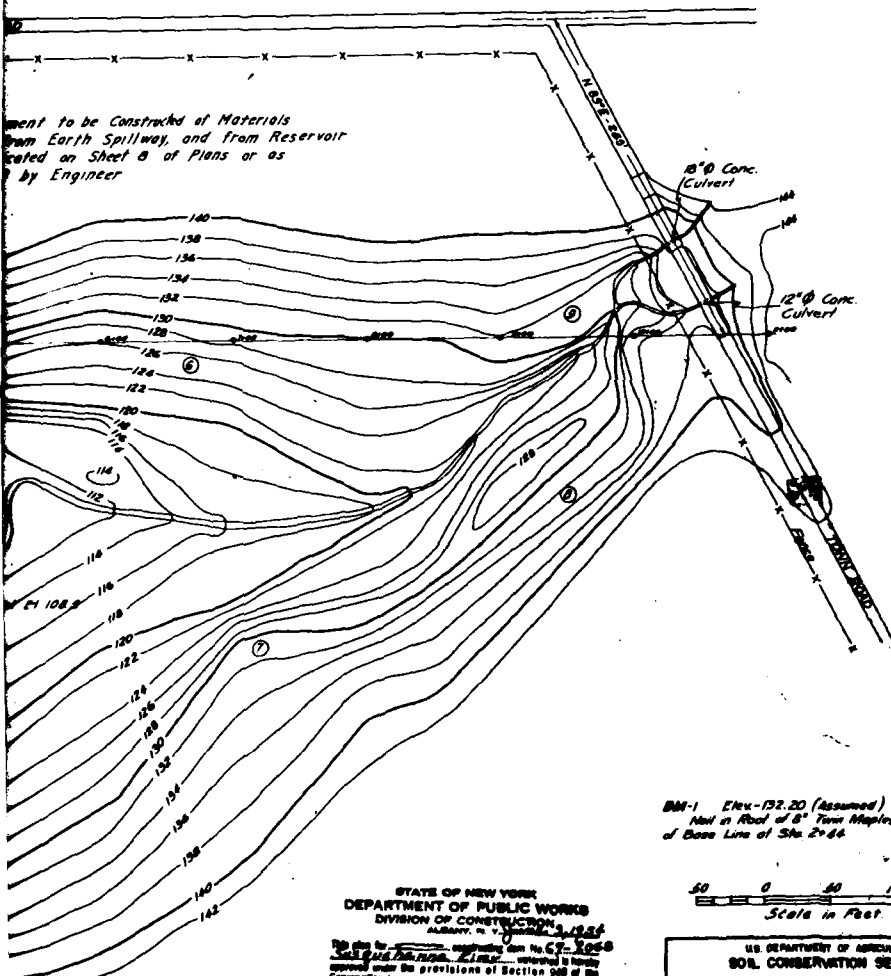

BM-1 Elev-132.20 (Assumed)
Nail in Roof of 8" Twp Maple, 334 ft
of Base Line of Sta 2+66



STATE OF NEW YORK
DEPARTMENT OF PUBLIC WORKS
DIVISION OF CONSTRUCTION
ALBANY, N. Y. JAN 13 1924

This plan for Improvements on No. 108-8
has been prepared by Ed. J. D'Appolonia and is hereby
approved under the provisions of Section 940 of the
Consolidation Law.

Examined and recommended by the Chief Engineer to
be Ed. J. D'Appolonia
Senior Assistant Chief Engineer

APPROVED Ed. J. D'Appolonia
CHIEF ENGINEER
Department of Public Works

U.S. DEPARTMENT OF AGRICULTURE
SOIL CONSERVATION SERVICE
ENGINEERING AND WATERSHED PLANNING UNIT
DESIGN SECTION - UPPER DANB, VA.
UPPER EARTH DAM & RESERVOIR - NEW YORK




Ed. J. D'Appolonia
S. I. Designer

R. R. HUBER
A. BOWSTER
EP 1-110

PLATE 2

2

D'APPOLONIA

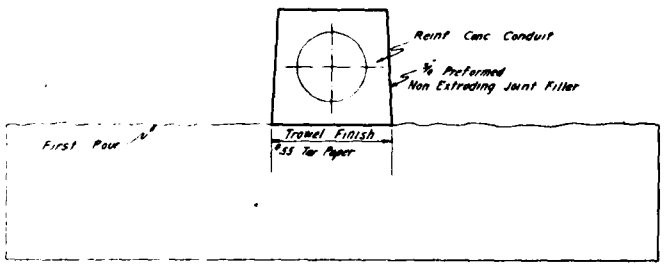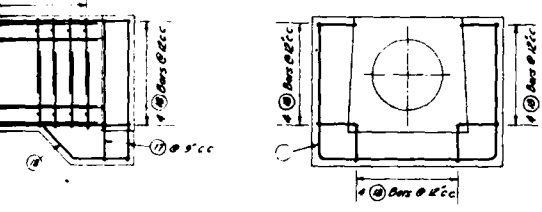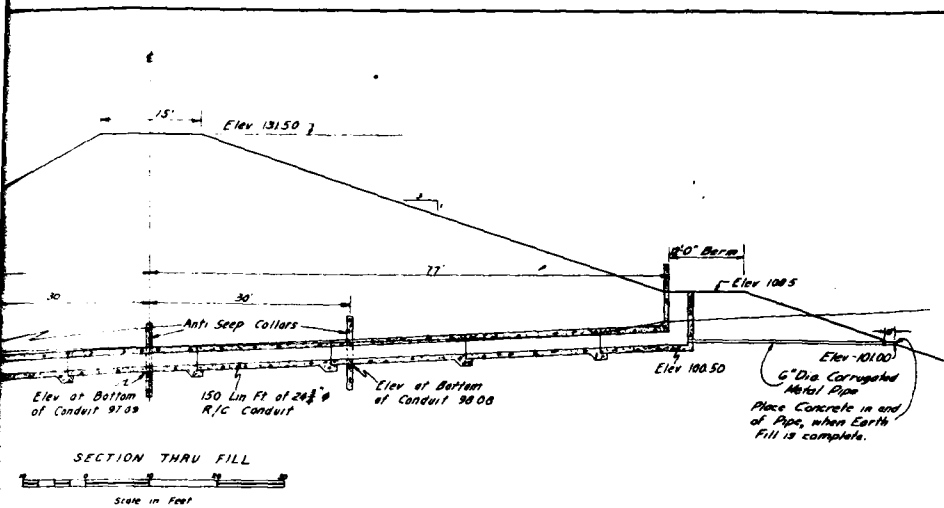

ANTI-SEEP COLLAR
SHOWING FIRST POUR-TROWEL FINISH SECTION

Prepared By
ENGINEERING & WATERSHED
PLANNING UNIT
DESIGN SECTION
UPPER DARBY, PA.

DEAN CREEK
PELTO DAM
TIOGA CO. NEW YORK
STEEL DETAILS - SECTION THRU FILL
U. S. DEPARTMENT OF AGRICULTURE
SOIL CONSERVATION SERVICE
ASSISTING
TIOGA CO. SCD




DESIGNED BY R. R. HUBER	CHECKED BY S. BARBARA
DRAWN BY J. BORNSTEIN	DATE 1-11-60


PLATE 3

D'APPOLONIA


2

DRAWN BY AGS 5-6-41 CHECKED BY JAF 5-7-41 APPROVED BY JAF 5-7-41 DRAWING NUMBER 80-778-B11

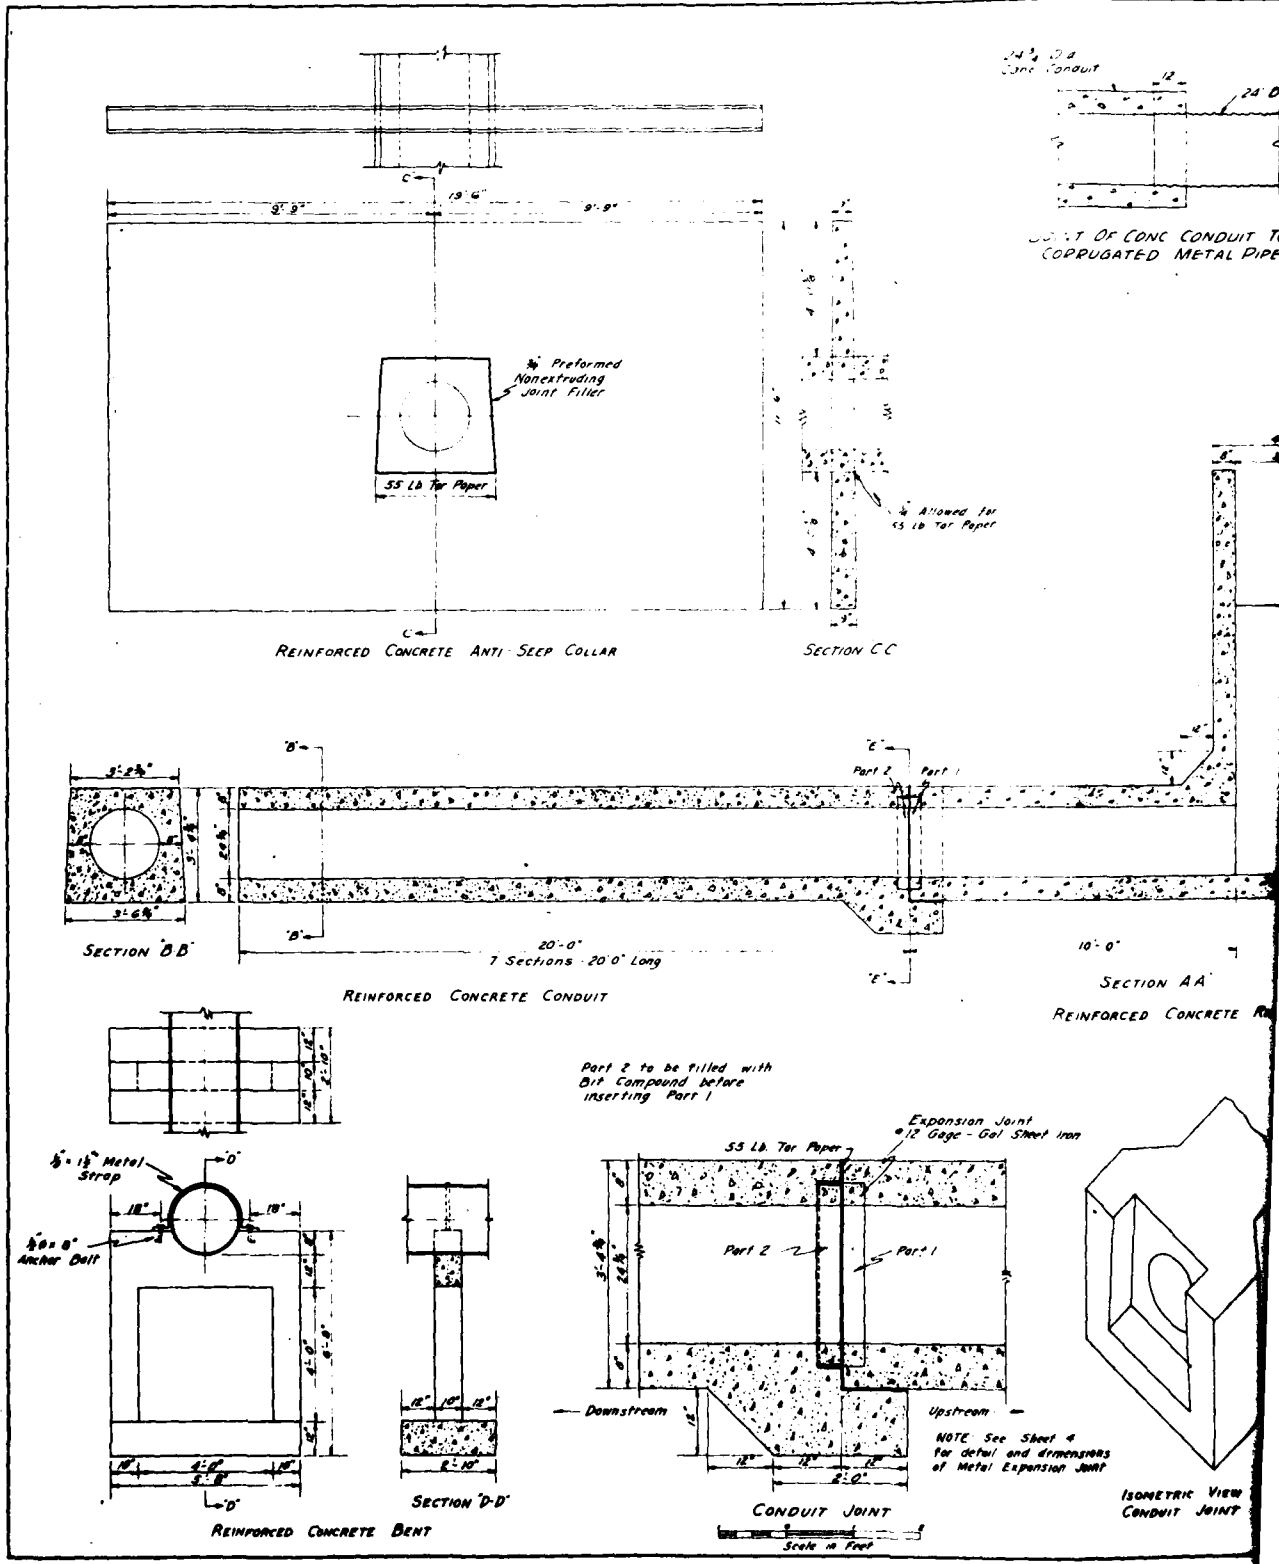


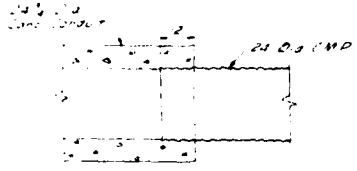


CROSS SECTION OF CONC CONDUIT TO CORRUGATED METAL PIPE

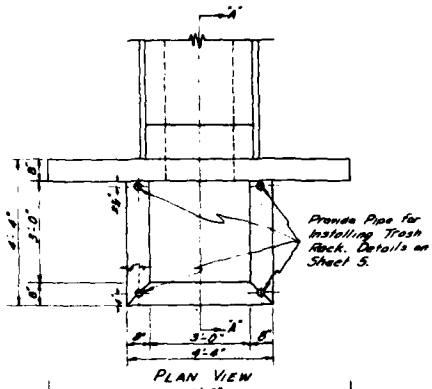


PLAN VIEW

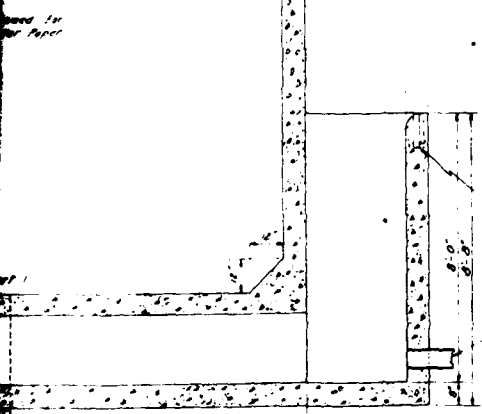

SECTION AA
REINFORCED CONCRETE RISER

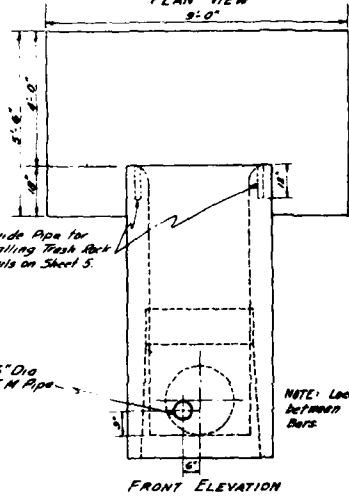

FRONT ELEVATION

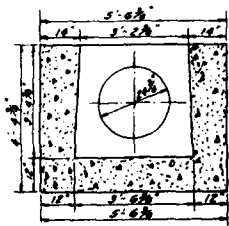


SECTION 'E-E'



SCALE IN FEET

Expansion Joint
Bage - Gal Sheet Iron

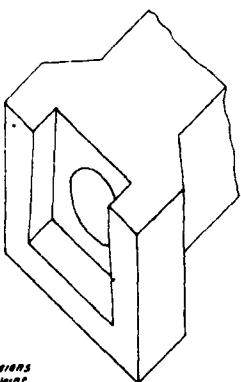

ISOMETRIC VIEW OF CONDUIT JOINT

Upstream

NOTE See Sheet 4
for detail and dimensions
of Metal Expansion Joint


Prepared By:
ENGINEERING & WATERSHED
PLANNING UNIT
DESIGN SECTION
UPPER DARBET, PA


DEAN CREEK PELTO DAM TIOGA CO. NEW YORK STRUCTURE DIMENSIONS	
U. S. DEPARTMENT OF AGRICULTURE SOIL CONSERVATION SERVICE	
SUBSTATION TIOGA CO. SCD	
DESIGNED BY R. R. Heber	CHECKED BY H. H. Heston
DRAWN BY J. Bernstete	DATE 1-10-54
SCALE AS SHOWN	NO. 110

PLATE 4

D'APPOLONIA

DRAWN BY ACS
 CHECKED BY JAE
 APPROVED BY JWP
 DATE 5/7/54
 DRAWING NUMBER 80-778-B12

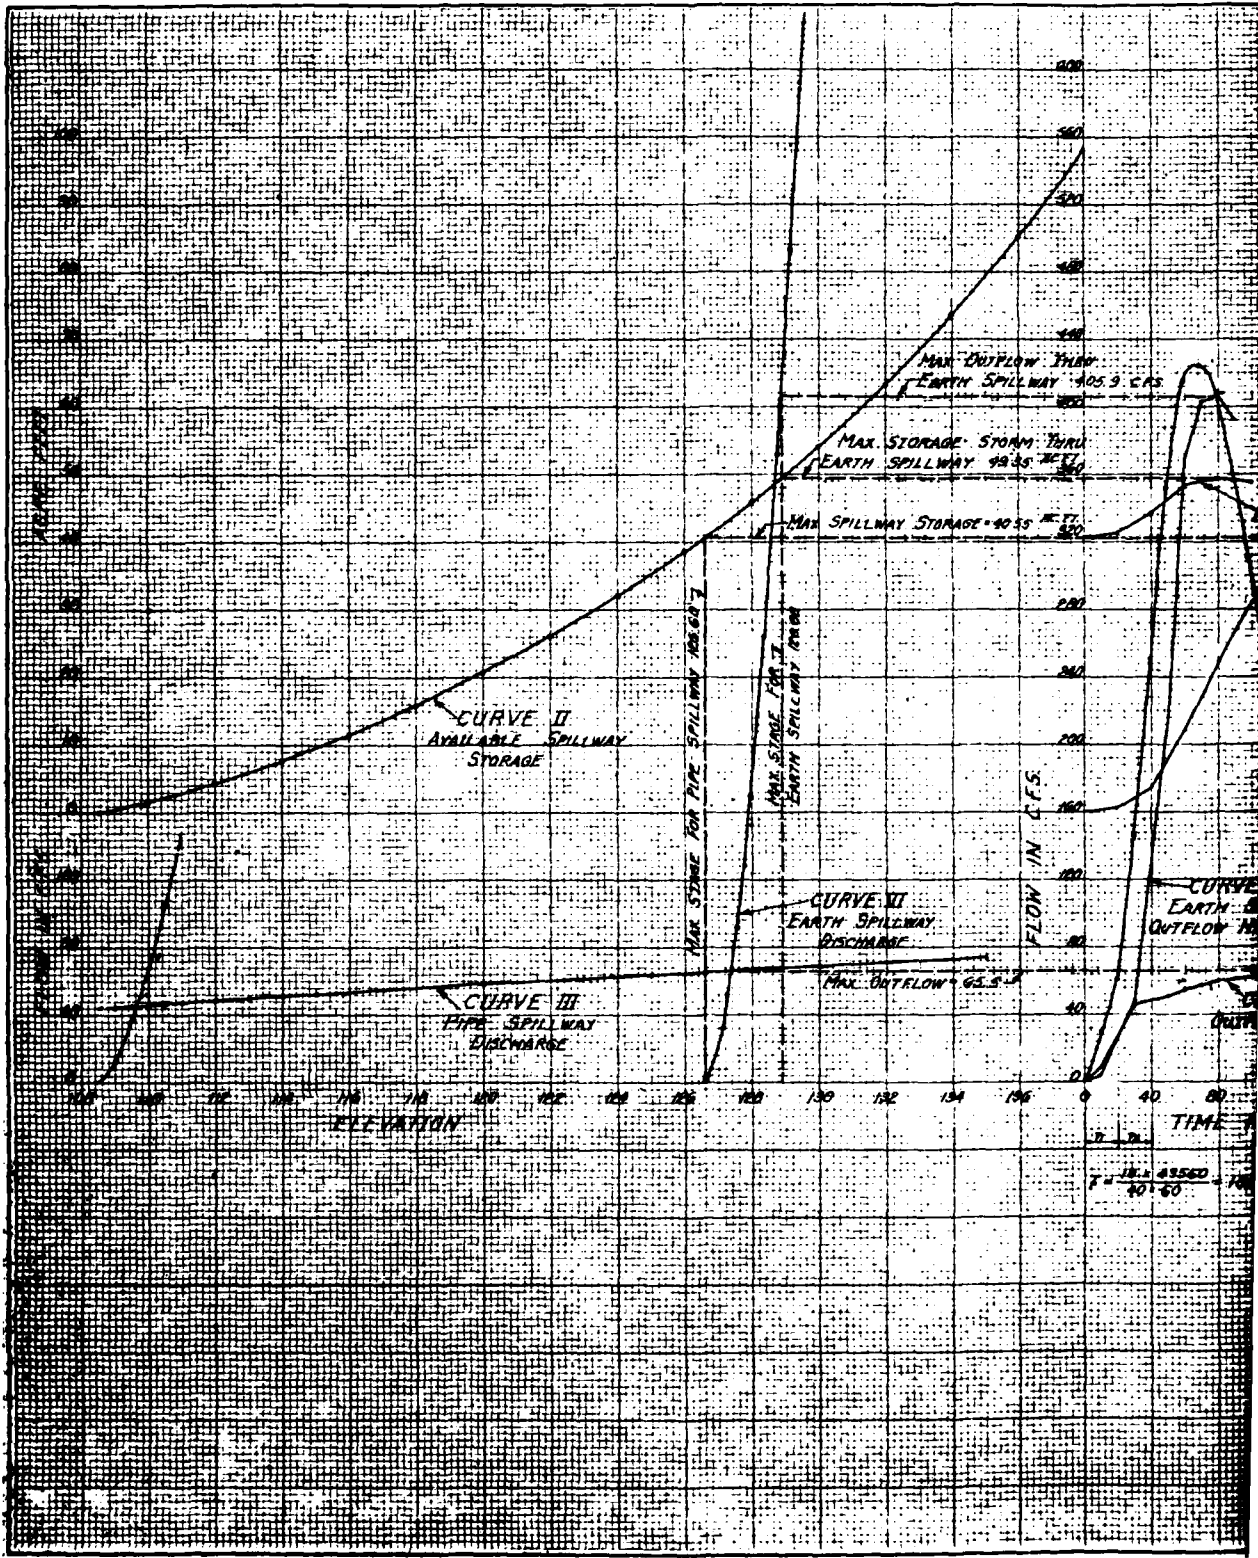

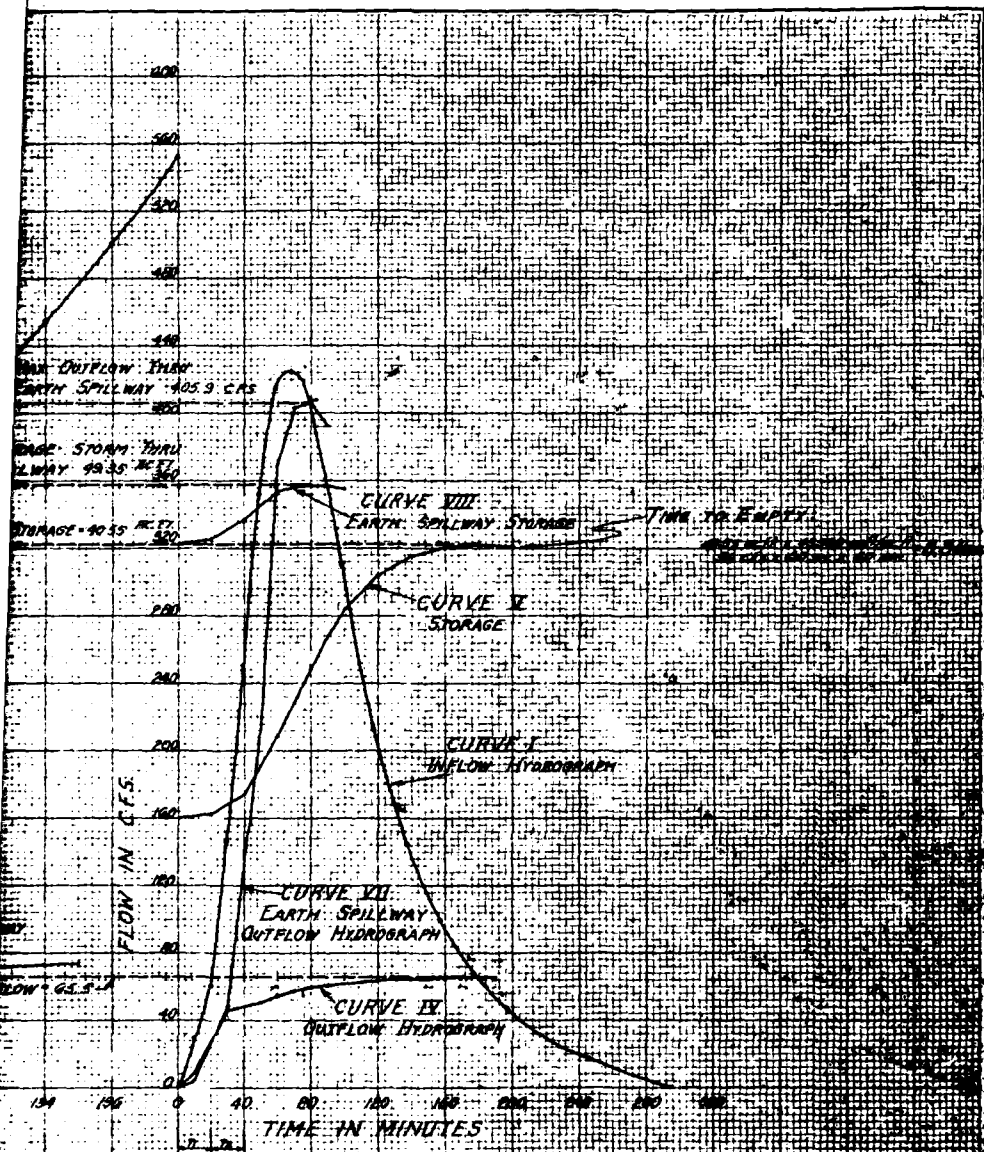




DEAN CREEK
 PELTO DAM
 TIOGA CO. NEW YORK
 FLOOD ROUTING 100 YR STORM
 U. S. DEPARTMENT OF AGRICULTURE
 SOIL CONSERVATION SERVICE
 ASSISTANT
 TIOGA CO. N.Y.


PLATE 5

2

D'APPOLONIA

DRAWN BY ACS 5-6-81
 CHECKED BY JAE 8/7/81
 APPROVED BY JAP 5-7-81
 DRAWING NUMBER 80-778-B13

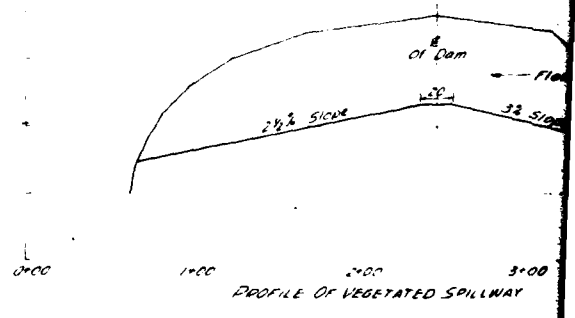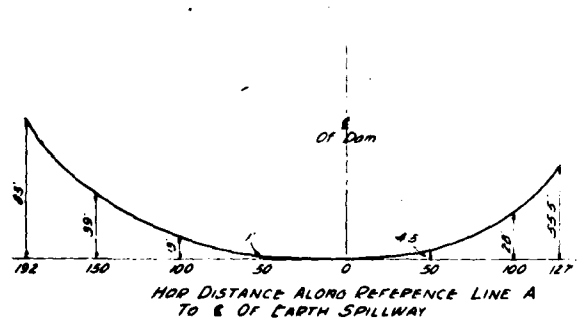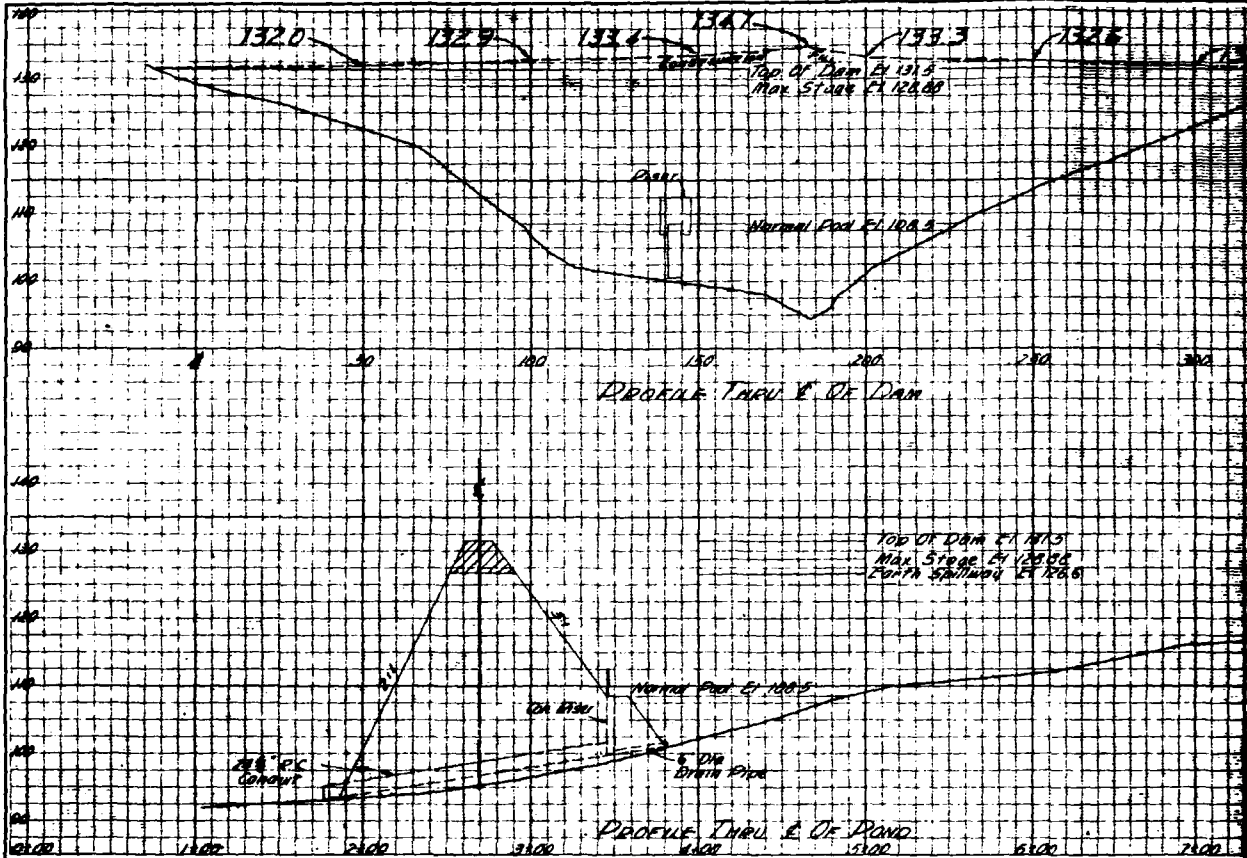


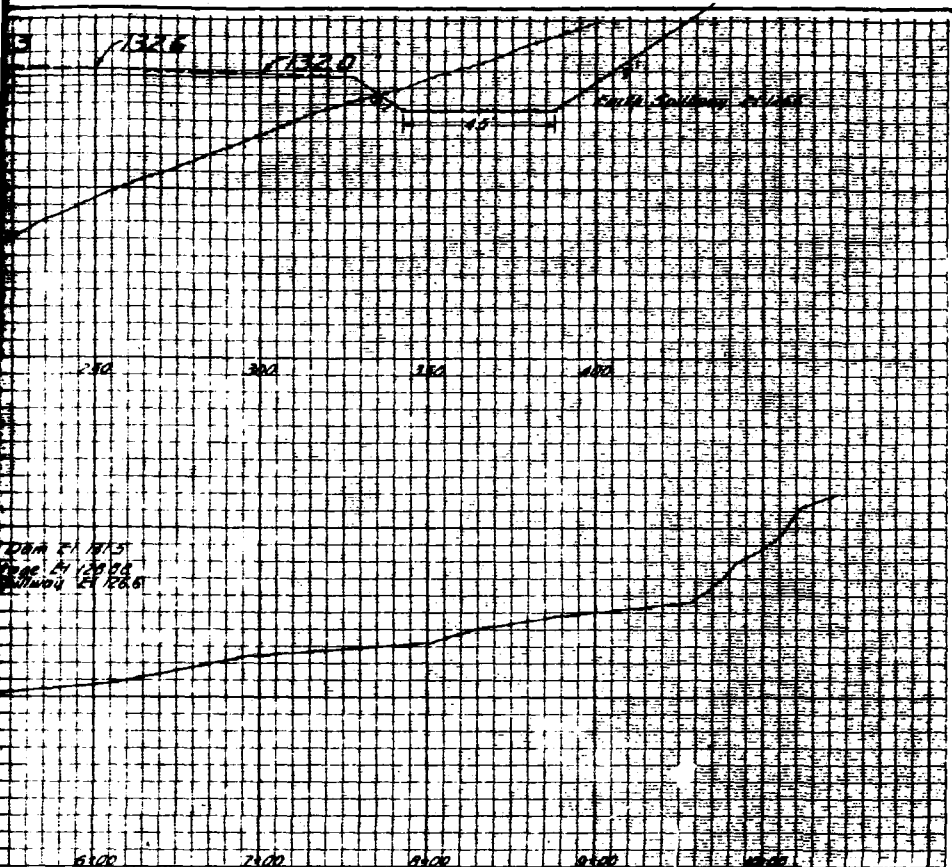

DATA FROM
 1915
 1920
 1926

SOILS DATA

- ① 0'-2" Topsoil
- ② 2'-3" Deeply mottled silt
- ③ 3'-40" Heavy hard pan
- ④ 0'-6" Silt deposits
- ⑤ 6'-24" Mottled silt & clay
- ⑥ 24'-40" Heavy silt & clay
- ⑦ 0'-6" Topsoil
- ⑧ 6'-12" Well drained subsoil
- ⑨ 12'-40" Mottled silt
- ⑩ 0'-6" Topsoil
- ⑪ 6'-14" Well drained subsoil
- ⑫ 14'-40" Heavy hardpan

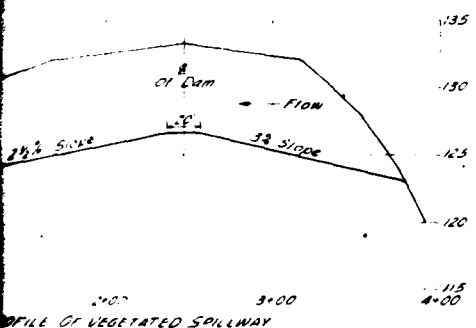

Prepared By
 ENGINEERING & WATERSHED
 PLANNING UNIT
 DESIGN SECTION
 UPPER DARBY, PA

DEAN CREEK PELTO DAM TIOGA CO. NEW YORK PROFILES.	
U. S. DEPARTMENT OF AGRICULTURE SOIL CONSERVATION SERVICE ASSISTANT TIOGA CO. SCS	
DESIGNED BY	PERFORMED BY
R. R. Huber	J. Rosbold
DATE	DATE
7	8

PLATE 6

2

D'APPOLONIA


DRAWING 80-778-B14


5/2/87

CHECKED BY A.E.
APPROVED BY J.M.P.

ACS
5.6.81

DRAWN BY

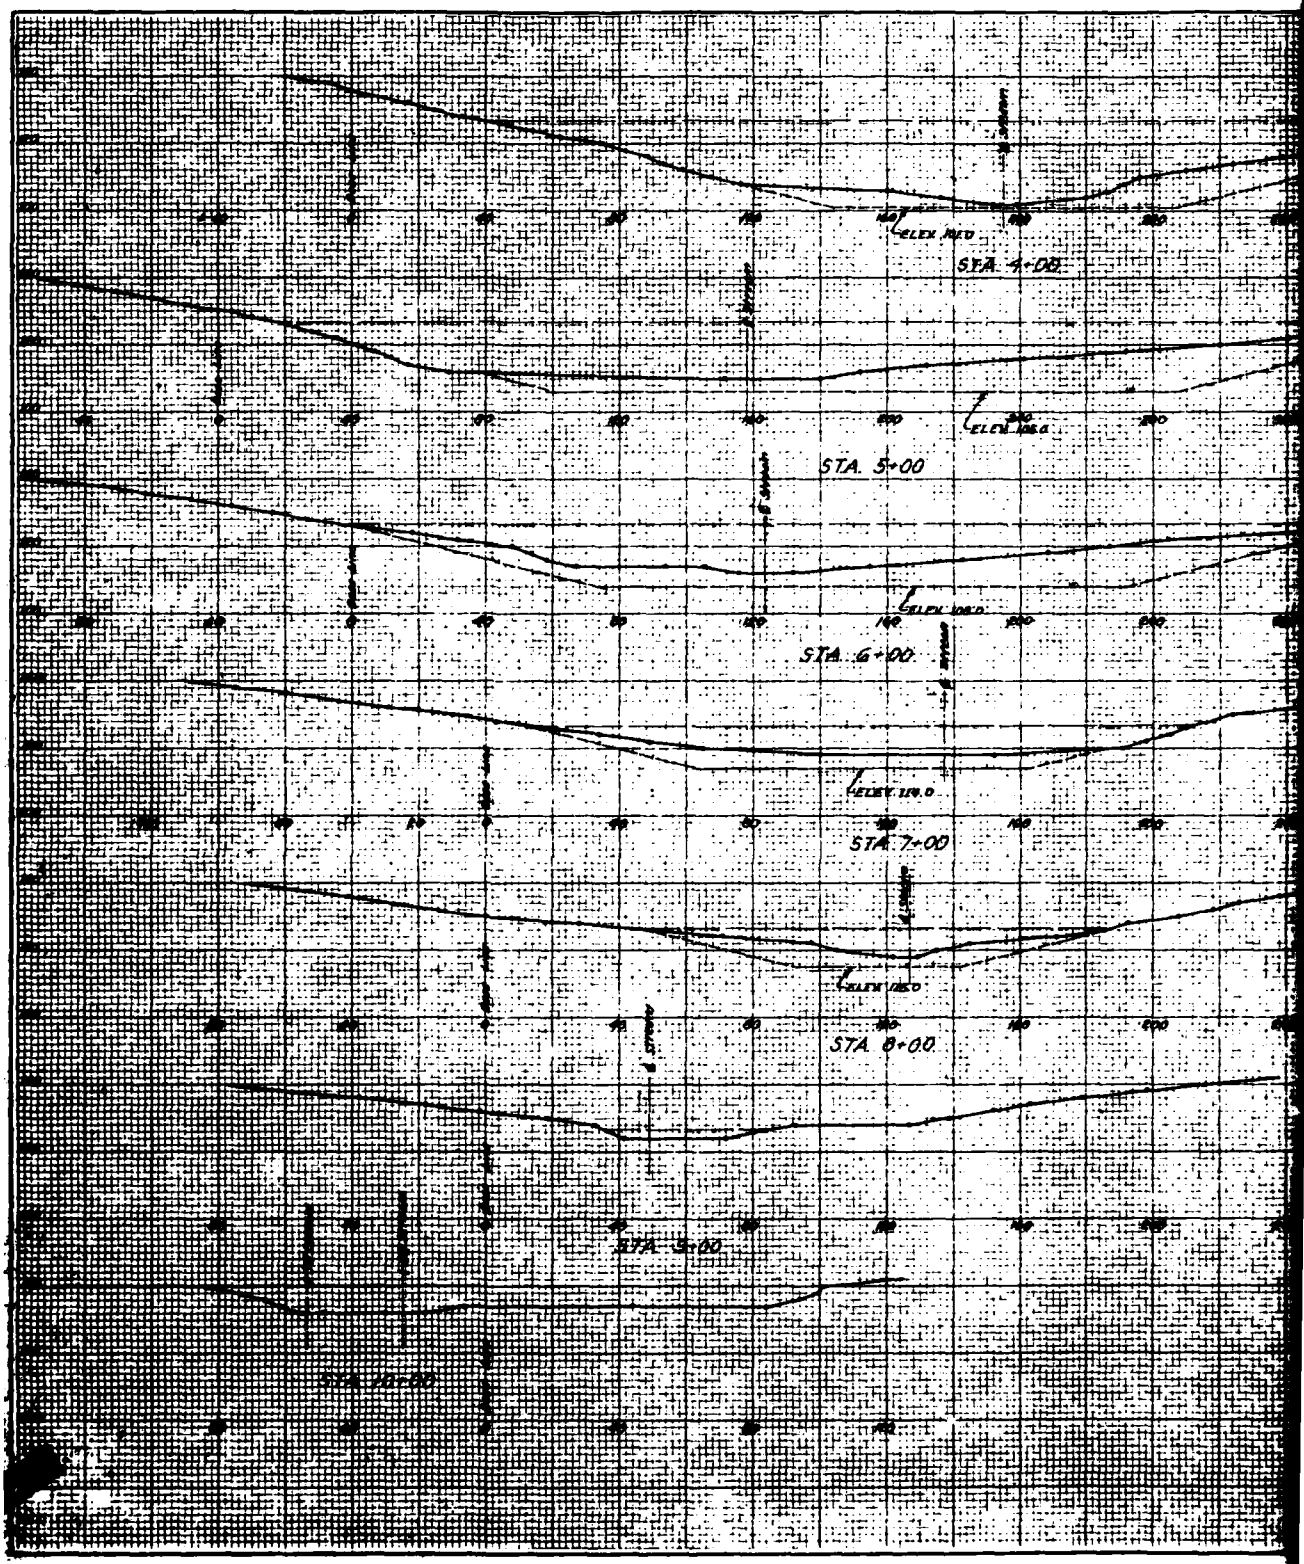

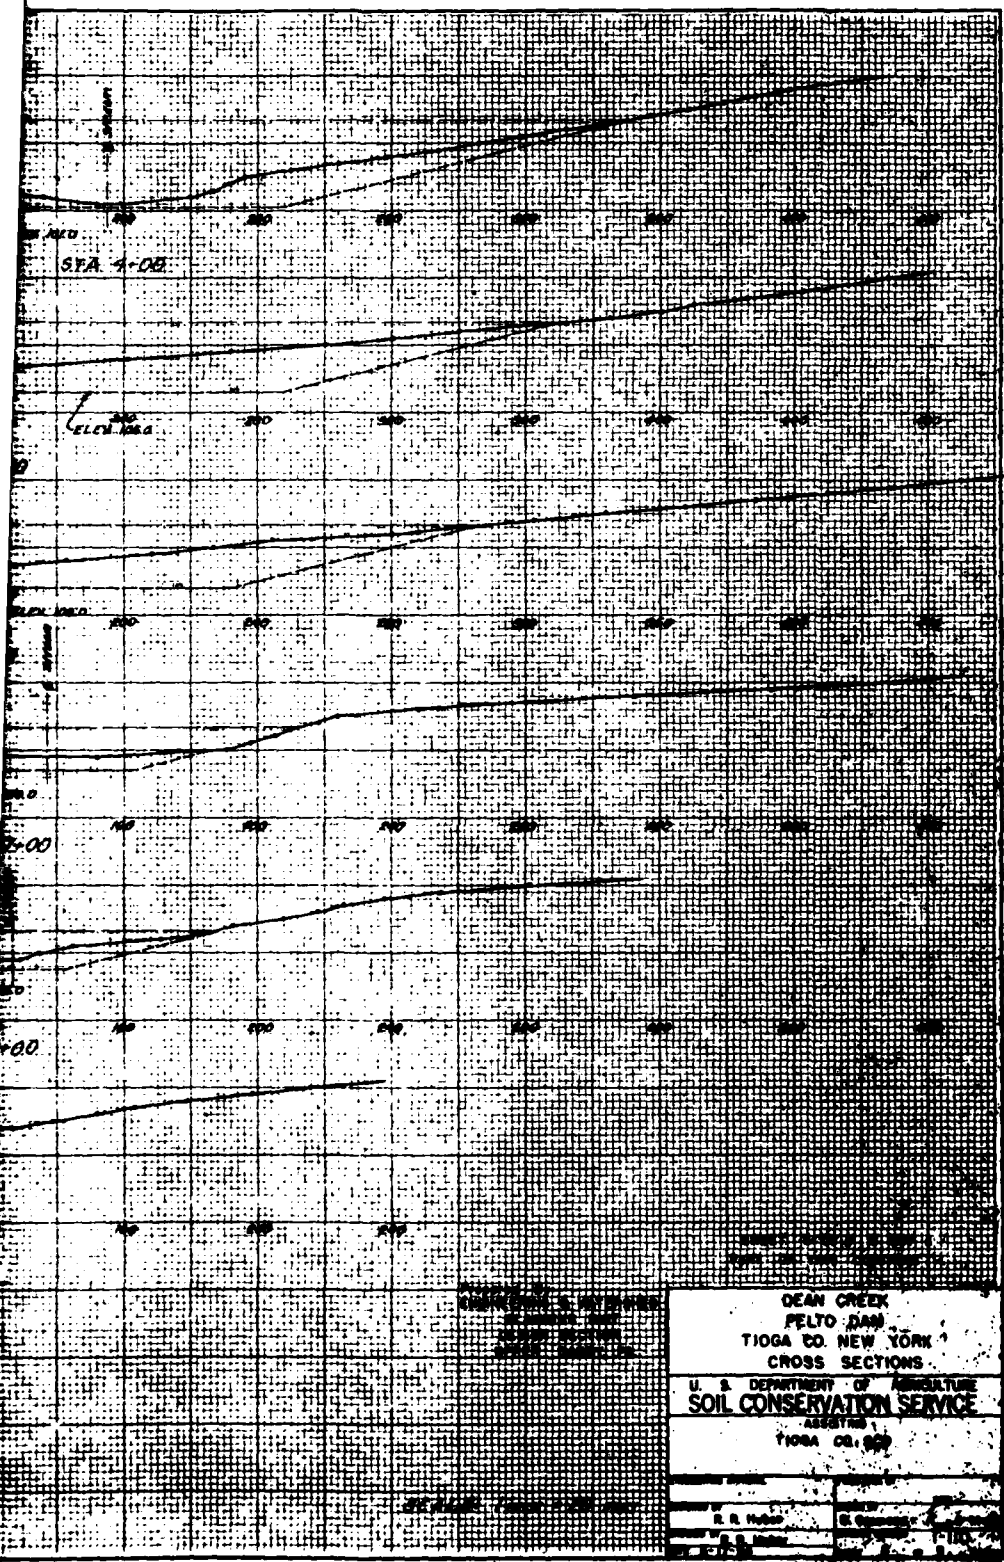


DEAN CREEK
 PELTO DAM
 TIOGA CO. NEW YORK
 CROSS SECTIONS
 U. S. DEPARTMENT OF AGRICULTURE
 SOIL CONSERVATION SERVICE
 ASSISTED BY
 TIOGA CO. 1939

PLATE 7 2

D'APPOLONIA

APPENDIX F
GEOLOGY MAP

DRAWN BY
 ACS
 4-29-81
 CHECKED BY
 JSC
 APPROVED BY
 JHC
 5/2/81
 5-7-81
 DRAWING NUMBER 80-778-A3

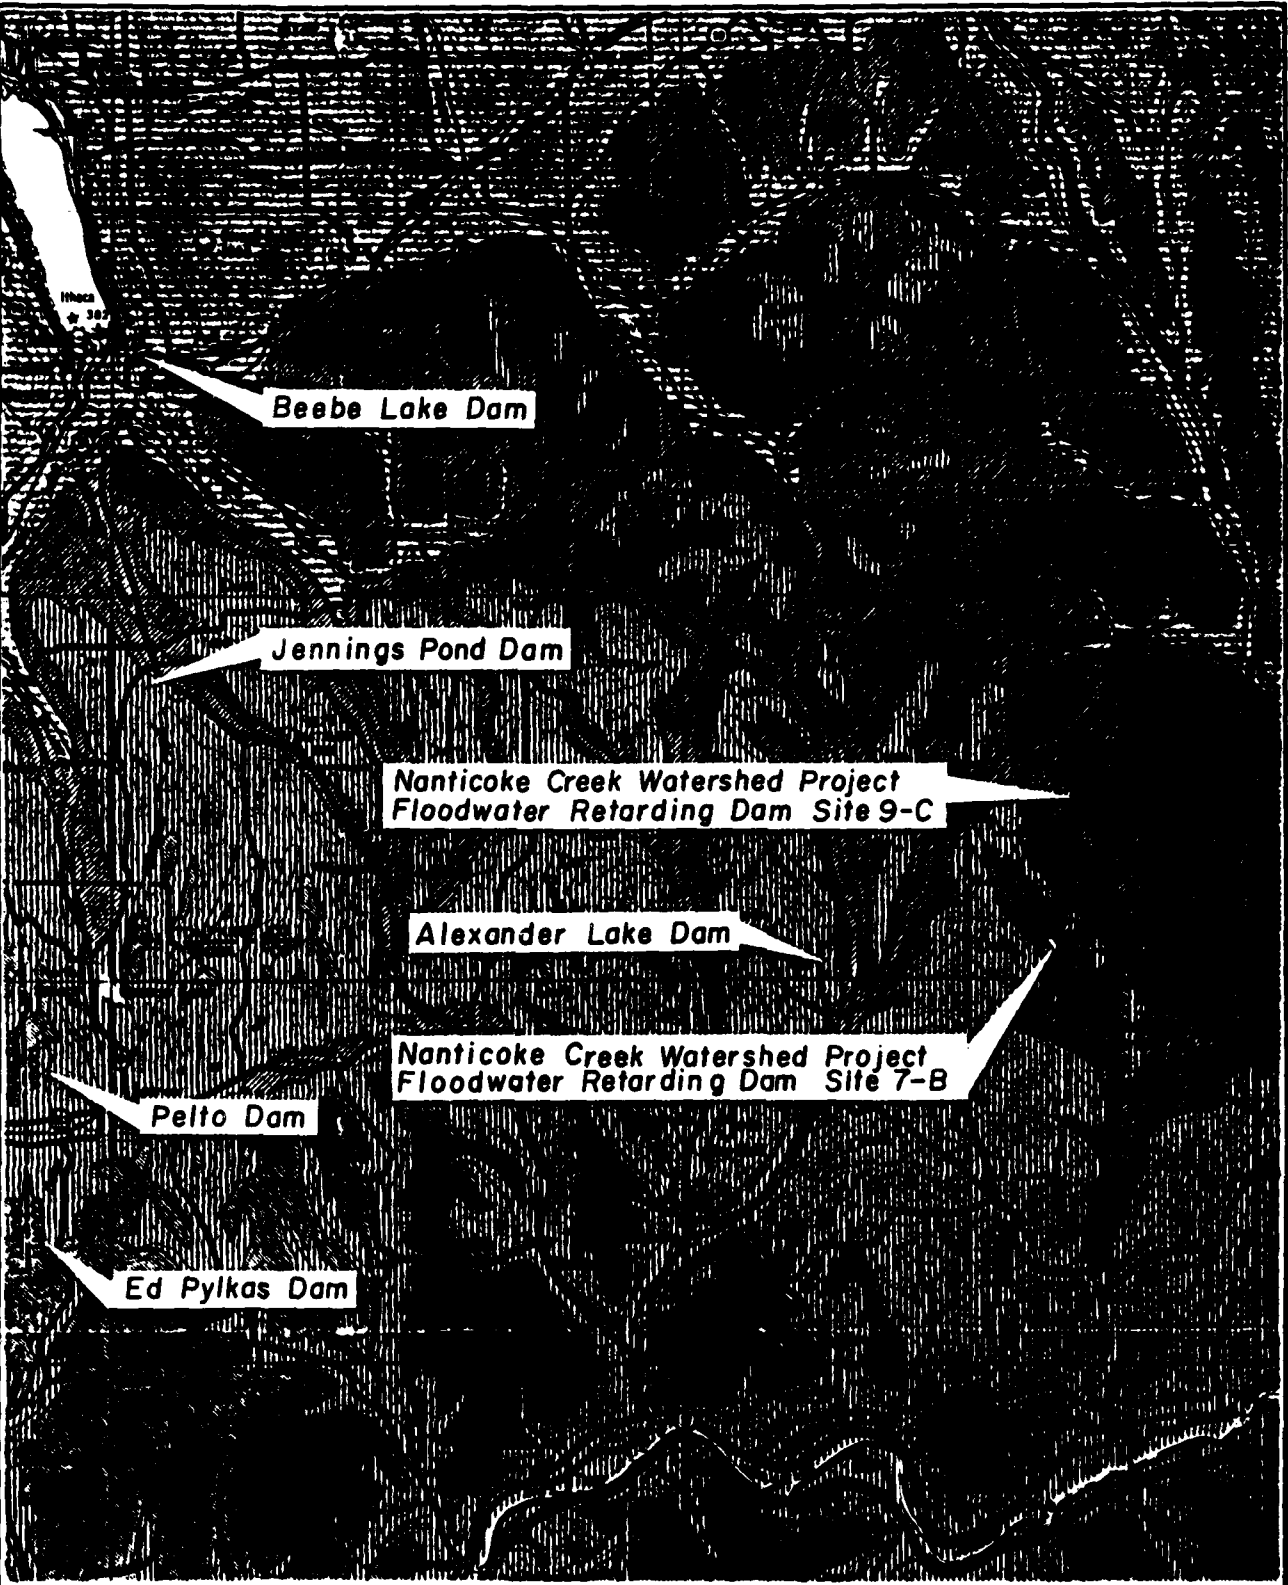

GEOLOGY MAP

REFERENCE
 GEOLOGIC MAP OF NEW YORK, FINGER LAKES SHEET
 DATED 1970, SCALE 1:250,000

D'APPOLONIA

DRAWING NUMBER 80-778-A6
 5/7/81
 CHECKED BY AE
 APPROVED BY JHD
 ACS
 4-29-81
 DRAWN BY

LEGEND

CANADAWAY GROUP 800-1200 ft. (240-370 m.)

Dcy Machias Formation—shale, siltstone; Rushford Sandstone; Caneadea, Canisteo, and Hume Shales; Canaseraga Sandstone; South Wales and Dunkirk Shales; In Pennsylvania: Towanda Formation—shale, sandstone.



JAVA GROUP 300-700 ft. (90-210 m.)

Dj Wiscoy Formation—sandstone, shale; Hanover and Pipe Creek Shales.



WEST FALLS GROUP 1100-1600 ft. (340-490 m.)

Dwn Nunda Formation—sandstone, shale.
 Dwg West Hill and Gardeau Formations—shale, siltstone; Roricks Glen Shale: upper Beers Hill Shale; Grimes Siltstone.
 Dwr lower Beers Hill Shale; Dunn Hill, Millport, and Moreland Shales.
 Dwc Nunda Formation—sandstone, shale; West Hill Formation—shale, siltstone; Corning Shale.
 Dwnm "New Milford" Formation—sandstone, shale.
 Dwrg Gardeau Formation—shale, siltstone; Roricks Glen Shale.
 Dws Slide Mountain Formation—sandstone, shale, conglomerate.
 Dwrm Beers Hill Shale; Grimes Siltstone; Dunn Hill, Millport, and Moreland Shales



SONYEA GROUP 200-1000 ft. (60-300 m.)

Ds In west: Cashaqua and Middlesex Shales
 In east: Rye Point Shale; Rock Stream ("Enfield") Siltstone; Pulteney, Sawmill Creek, Johns Creek, and Montour Shales.



GENESEE GROUP AND TULLY LIMESTONE 200-1000 ft. (60-300 m.)

Dg West River Shale; Genundewa Limestone; Penn Yan and Genesee Shales; all except Genesee replaced eastwardly by Ithaca Formation—shale, siltstone and Sherburne Siltstone.
 Dgo Oneonta Formation—shale, sandstone.
 Dgu Unadilla Formation—shale, siltstone.
 Dt Tully Limestone.



GEOLOGY MAP LEGEND

REFERENCE:

GEOLOGIC MAP OF NEW YORK, FINGER LAKES SHEET
 DATED: 1970, SCALE 1:250,000

D'APPOLONIA

**DAT
FILM**