


LOAN DOCUMENT

PHOTOGRAPH THIS SHEET

0

INVENTORY

DTIC ACCESSION NUMBER

 

LEVEL

Initial Remedial Action Plan for Expanded...

DOCUMENT IDENTIFICATION

Apr 95

DISTRIBUTION STATEMENT A
Approved for Public Release
Distribution Unlimited

DISTRIBUTION STATEMENT

ACCESSION FOR	
NTIS	GRAB <input type="checkbox"/>
DTIC	TRAC <input type="checkbox"/>
UNANNOUNCED JUSTIFICATION	
BY	
DISTRIBUTION/	
AVAILABILITY CODES	
DISTRIBUTION	AVAILABILITY AND/OR SPECIAL
<i>A-1</i>	

DISTRIBUTION STAMP

DATE ACCESSIONED

DATE RETURNED

20001208 123

DATE RECEIVED IN DTIC

REGISTERED OR CERTIFIED NUMBER

PHOTOGRAPH THIS SHEET AND RETURN TO DTIC-FDAC

H
A
N
D
L
E

W
I
T
H

C
A
R
E

HQ AFCEE/ERT
8001 ARNOLD DRIVE
BROOKS AFB TX 78235-5357

**Initial Remedial Action Plan for
Expanded Bioventing System
BX Service Station**



**Patrick Air Force Base
Florida**

Prepared For

**Air Force Center for Environmental Excellence
Brooks Air Force Base
San Antonio, Texas**

and

**45 CES/CEV
Patrick Air Force Base,
Florida**

April 1995



**PARSONS
ENGINEERING SCIENCE, INC.**

1700 Broadway, Suite 900 • Denver, Colorado 80290

AQM01-03-0422

DEFENSE TECHNICAL INFORMATION CENTER REQUEST FOR SCIENTIFIC AND TECHNICAL REPORTS

Title AFCEE Collection

1. Report Availability (Please check one box)

- This report is available. Complete sections 2a - 2f.
- This report is not available. Complete section 3.

2a. Number of Copies Forwarded

1 each

2b. Forwarding Date

July/2000

2c. Distribution Statement (Please check ONE box)

DoD Directive 5230.24, "Distribution Statements on Technical Documents," 18 Mar 87, contains seven distribution statements, as described briefly below. Technical documents MUST be assigned a distribution statement.

- DISTRIBUTION STATEMENT A: Approved for public release. Distribution is unlimited.
- DISTRIBUTION STATEMENT B: Distribution authorized to U.S. Government Agencies only.
- DISTRIBUTION STATEMENT C: Distribution authorized to U.S. Government Agencies and their contractors.
- DISTRIBUTION STATEMENT D: Distribution authorized to U.S. Department of Defense (DoD) and U.S. DoD contractors only.
- DISTRIBUTION STATEMENT E: Distribution authorized to U.S. Department of Defense (DoD) components only.
- DISTRIBUTION STATEMENT F: Further dissemination only as directed by the controlling DoD office indicated below or by higher authority.
- DISTRIBUTION STATEMENT X: Distribution authorized to U.S. Government agencies and private individuals or enterprises eligible to obtain export-controlled technical data in accordance with DoD Directive 5230.26, Withholding of Unclassified Technical Data from Public Disclosure, 6 Nov 84.

2d. Reason For the Above Distribution Statement (in accordance with DoD Directive 5230.24)

2e. Controlling Office

HQ AFCEE

2f. Date of Distribution Statement Determination

15 Nov 2000

3. This report is NOT forwarded for the following reasons. (Please check appropriate box)

- It was previously forwarded to DTIC on _____ (date) and the AD number is _____
- It will be published at a later date. Enter approximate date if known. _____
- In accordance with the provisions of DoD Directive 3200.12, the requested document is not supplied because:

Print or Type Name

Laura Peña

Signature

Laura Peña

Telephone

210-536-1431

(For DTIC Use Only)

AQ Number M01-03-0422

**INITIAL REMEDIAL ACTION PLAN
FOR EXPANDED BIOVENTING SYSTEM
BX SERVICE STATION
PATRICK AFB, FLORIDA**

**Prepared for:
AIR FORCE CENTER FOR ENVIRONMENTAL EXCELLENCE
BROOKS AFB, TEXAS
AND
45 CES/CEV
PATRICK AFB, FLORIDA**


APRIL 1995

**Prepared by:
PARSONS ENGINEERING SCIENCE, INC.
DENVER, COLORADO**


P.E. CERTIFICATION

The Initial Remedial Action Plan for the BX Service Station (Facility 736) located at Patrick Air Force Base (AFB), Florida has been reviewed. The Florida Department of Environmental Protection (FDEP) facility number for this site is 05/8518036, Patrick AFB, Florida.

I hereby certify that in my professional judgment, the components of this Initial Remedial Action Plan satisfy the requirements set forth in Chapter 62-770, Florida Administrative Code (FAC). This plan is intended to address soil contamination only. Groundwater remediation is not specifically addressed in this plan. The engineering design features incorporated in this plan provide reasonable assurances of achieving the soil remediation objectives stated in Chapter 62-770, FAC. To the best of my knowledge, this plan is free of errors and omissions and follows the guidelines outlined in the Petroleum Contamination Site Cleanup Criteria for Initial Remedial Actions-Alternative Procedures.

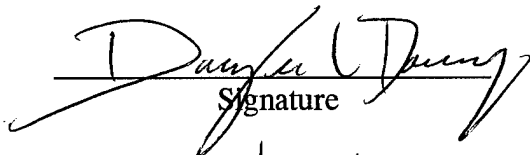

Signature

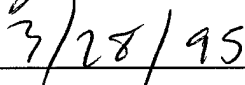

Date

CONTENTS

	<u>Page</u>
SECTION 1 - INTRODUCTION	1-1
SECTION 2 - SITE BACKGROUND	2-1
2.1 History of the BX Service Station	2-1
2.2 Geology of the BX Service Station	2-1
2.3 Site Contaminants	2-5
SECTION 3 - BIOVENTING PILOT TEST RESULTS	3-1
3.1 Test Configuration	3-1
3.2 Phase One - Soil Vapor Extraction	3-1
3.3 Phase Two - Air Injection Bioventing.....	3-5
3.3.1 System Operation.....	3-5
3.3.2 <i>In Situ</i> Biodegradation Rates.....	3-5
3.3.3 One Year Soil and Soil Gas Sampling Results	3-5
3.3.4 Recommendation for Full-Scale Bioventing	3-9
SECTION 4 - EXPANDED BIOVENTING SYSTEM	4-1
4.1 OBJECTIVE	4-1
4.2 SYSTEM DESIGN	4-1
4.3 CONSTRUCTION SCHEDULE	4-5
4.4 SYSTEM OPERATION AND MONITORING	4-6
4.4.1 System Operation.....	4-6
4.4.2 System Monitoring	4-6
SECTION 5 - KEY POINTS OF CONTACT	5-1
SECTION 6 - REFERENCES	6-1

TABLE OF CONTENTS (Continued)

LIST OF TABLES

<u>No.</u>	<u>Title</u>	<u>Page</u>
3.1	Soil Gas Survey Results	3-2
3.2	Respiration and Degradation Rates	3-7
3.3	Initial and One-Year Soil and Soil Gas Analytical	3-8

LIST OF FIGURES

<u>No.</u>	<u>Title</u>	<u>Page</u>
2.1	Site Plan	2-2
2.2	Phase I Investigation - Soil Headspace Results	2-3
2.3	Soil Gas Sampling Results	2-4
3.1	Soil Gas Sampling Locations	3-3
3.2	As-Built Horizontal Venting Well, Vapor Monitoring Points, and Blower Locations for Initial Bioventing Pilot Test	3-4
3.3	BTEX and TVH Reduction during Vapor Extraction	3-6
4.1	Existing and Proposed Horizontal Venting Well and Blower Location	4-2
4.2	Bioventing Test Site Upgrade	4-3
4.3	Proposed Construction Details for Horizontal Venting Wells and Vapor Monitoring Points.....	4-4

ACRONYMS AND ABBREVIATIONS

AFB	Air Force Base
AFCEE	Air Force Center for Environmental Excellence
bgs	Below ground surface
BTEX	Benzene, toluene, ethylbenzene, and xylenes
CO ₂	Carbon dioxide
CW	Compliance Well
FAC	Florida Administrative Code
FDEP	Florida Department of Environmental Protection
HVW	Horizontal venting well
ICE	Internal combustion engine
ISR	<i>In situ</i> respiration test
K _b	Long-term biodegradation rate
K _o	Oxygen utilization rate
mg/kg	Milligrams per kilogram
MP	Monitoring point
O ₂	Oxygen
OVM	Organic vapor meter
Parsons ES	Parsons Engineering Science, Inc.
PID	Photoionization detector
ppmv	Parts per million, volume per volume
PVC	Polyvinyl chloride
SCF	Standard cubic feet
SCFM	Standard cubic feet per minute
SVE	Soil vapor extraction
TEI	Thermo Environmental Instruments
TRPH	Total recoverable petroleum hydrocarbons
TVH	Total volatile hydrocarbons
UST	Underground storage tank
VMP	Vapor monitoring point

SECTION 1

INTRODUCTION

This initial remedial action plan presents the scope for an expanded bioventing system for *in situ* treatment of fuel-contaminated soils at the BX Service Station at Patrick Air Force Base (AFB), Florida. The proposed expanded system activities will be performed by Parsons Engineering Science, Inc. (Parsons ES) for the Air Force Center for Environmental Excellence (AFCEE) Technology Transfer Division (ERT) under contract F41624-92-D-8036, 0017. The primary objectives of the system upgrade are:

- To supply oxygen throughout the contaminated soil volume;
- To continue *in situ* remediation of fuel-contaminated soils by stimulation with oxygen-rich soil gas; and
- To sustain *in situ* biodegradation until fuel-contaminated soils within the unsaturated zone are remediated to regulatorily approved standards.

A one-year bioventing pilot test was performed at this site to determine if *in situ* bioventing would be a feasible cleanup technology for the fuel-contaminated soils within the unsaturated zone in the source area. The area of oxygen influence during the pilot test was limited to approximately a 30-foot radius around the horizontal venting well (HVW), at a low 10 standard cubic foot per minute (SCFM) air injection flow rate.

Following the one-year pilot test, soil and soil gas data confirmed significant contaminant removal in the entire pilot test area. Based on laboratory results from soil and soil gas samples taken from the most contaminated areas, a reduction in soil gas concentrations of total volatile hydrocarbons (TVH) and total benzene, toluene, ethylbenzene, and xylenes (BTEX) was 99.9 percent at monitoring point (MP) A; and a reduction in soil concentrations of total recoverable petroleum hydrocarbons (TRPH) and total BTEX of 97 percent and 100 percent respectively, near the HVW location. The success of bioventing at this site supports the recommendation of an expanded bioventing system as the most economical approach of remediating the remaining fuel-contaminated soils within the source area.

Parsons ES also completed a comprehensive study of the natural biodegradation of groundwater contamination on this site. A secondary purpose of this initial remedial action is to continue the removal of fuel residuals which act as a source of this groundwater contamination and to enhance the natural BTEX removal process occurring in the groundwater.

Pilot test data have been used to design the expanded remediation system and to estimate the time required to remediate soils to regulatory standards. The expanded system will employ three horizontal air injection vent wells (HVWs), one installed during the initial one-year pilot test, and two additional HVWs to provide oxygen throughout the remaining unsaturated fuel-contaminated soils area.

This document is divided into six sections including this introduction. Section 2 discusses site background. Section 3 provides the results of the one-year pilot test conducted at the BX service station. Section 4 identifies the areas to be influenced by the system upgrade; provides construction details on the expanded system; and recommends a proven, cost-effective approach for the remediation of the remaining fuel-contaminated soils within the source area at the site. Section 5 provides key points of contact at Patrick AFB, AFCEE, and Parsons ES; and Section 6 provides the references cited in this document.

SECTION 2

SITE BACKGROUND

2.1 HISTORY OF THE BX SERVICE STATION

The BX Service Station (Figure 2.1) has been in service since 1954. In 1973, four 5,000-gallon gasoline underground storage tanks (USTs) and one 4,000-gallon diesel UST were abandoned and filled with sand. In 1993, they were removed by O'Brien & Gere Engineers. In 1975, five 10,000-gallon fiberglass USTs were emplaced, one of which was removed in 1986 because of leaks. Leaking fuel lines (discovered in 1985) are estimated to have lost approximately 700 gallons of gasoline (O'Brien & Gere, 1990).

A soil headspace analyses investigation was conducted around the pump islands and UST area by CH₂MHill in March 1994. The soil headspace screening identified excessively contaminated soil in the immediate vicinity of the UST and pump island areas shown in Figure 2.2. The soil headspace screening results also provide a reasonable delineation of the existing soil contamination at this site.

A soil gas survey was conducted by Parsons ES in the same area on December 26, 1994. Results from the survey indicated that the extent of remaining unsaturated soil contamination appears to be localized around the existing pump islands and USTs. Each soil sampling location was screened for the presence of oxygen (O₂), carbon dioxide (CO₂), and TVH using hand-held instrumentation. The soil gas sampling results, shown on Figure 2.3, confirmed the presence of soil contamination as identified during the earlier headspace sampling performed by CH₂MHill in March 1994. The soil gas results also identified the areas where biodegradation in fuel-contaminated soil has depleted oxygen (<5 percent) (Figure 2.3). Due to the lack of O₂ in areas outside of the bioventing pilot system radius of influence, *in situ* biodegradation in these fuel-contaminated soils has been significantly limited.

2.2 GEOLOGY OF THE BX SERVICE STATION

Because the bioventing technology is applied to the unsaturated soils, this section will address primarily soils above the shallow aquifer. Soils at this site, to a depth of 25 feet below ground surface (bgs), consist of predominantly unconsolidated, poorly to moderately well sorted, fine-to-coarse-grained quartz sand with up to 40 percent shell fragments. Groundwater is encountered at seasonally fluctuating depths of approximately 4 to 6 feet. The generally homogeneous, sandy material at this site is well suited to bioventing treatment, as was demonstrated during the initial one-year bioventing pilot test.

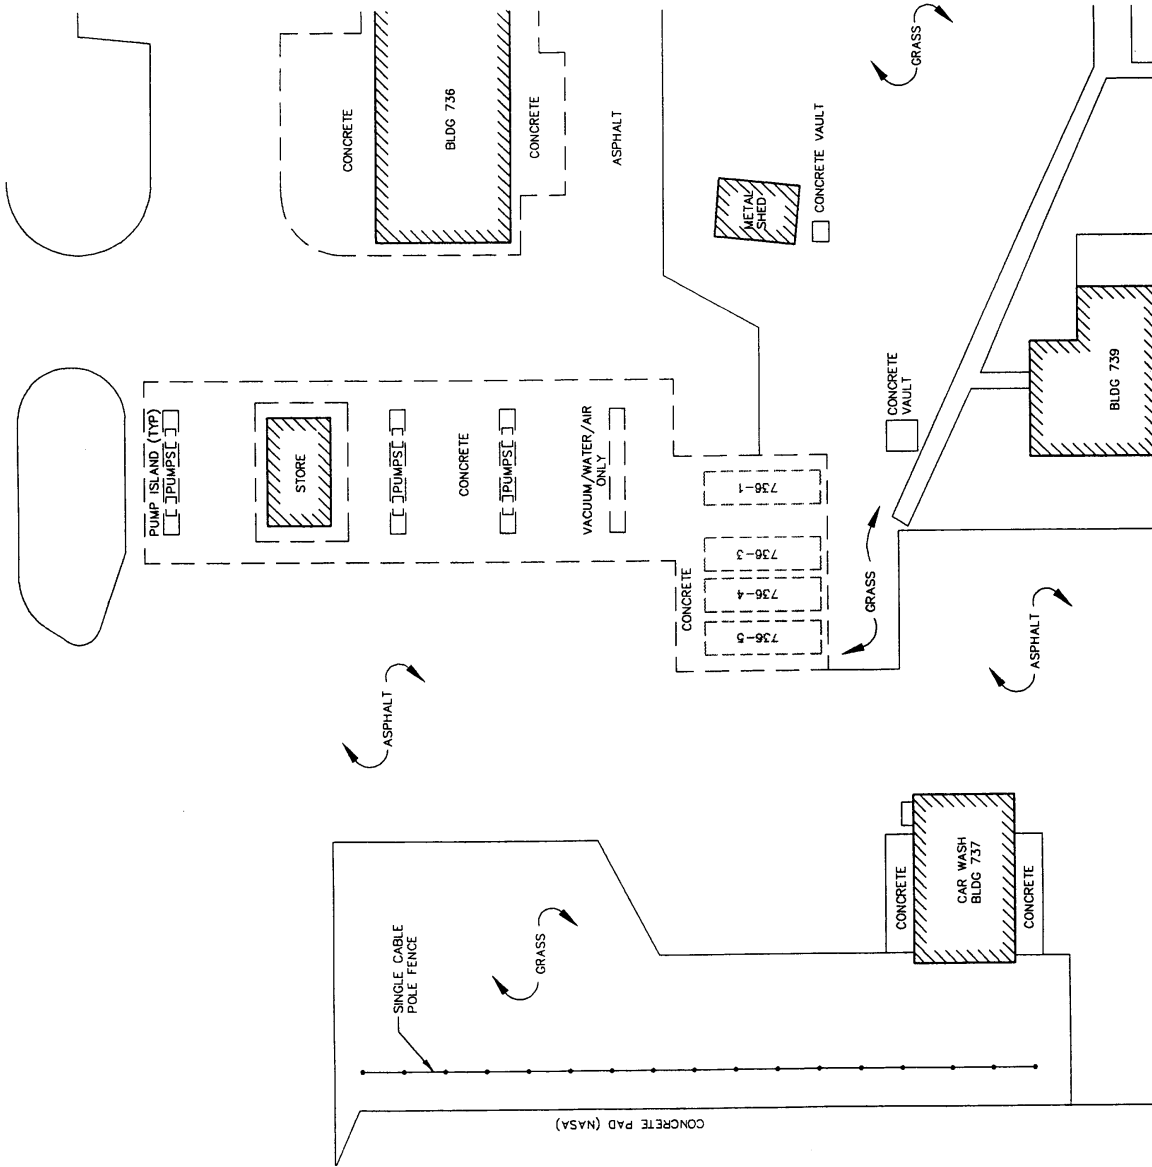


FIGURE 2.1
SITE PLAN
BX SERVICE STATION

Patrick AFB, Florida



PHASE I SOIL HEADSPACE RESULTS FROM
CH2MHILL-MARCH 1994 INVESTIGATION AT
BX SERVICE STATION SITE, PATRICK AFB, FLORIDA

LOCATION	DEPTH a/ (IN FEET)	TEI-OVM b/ (PPMV)	LOCATION	DEPTH a/ (IN FEET)	TEI-OVM b/ (PPMV)
SB1	5	380 c/	SB14	5	1,161
SB2	5	0	SB15	5	229
SB3	2	9	SB16	5	74
SB4	5	331	SB17	5	322
SB5	2	32	SB18	5	234
SB6	4	1,672	SB19	5	0
SB7	5	1,166	SB20	5	3,244
SB8	5	308	SB21	5	2,396
SB9	5	1,262	SB22	4	0
SB10	2	1,489	SB23	4	0
SB11	5	515	SB24	5	0
SB12	3	1,199	SB25	5	0
SB13	4	769			

NOTE: WATER TABLE ENCOUNTERED AT APPROXIMATELY 6 FEET BELOW GROUND SURFACE


SUPPLEMENTAL SOIL HEADSPACE SAMPLING
RESULTS FROM PARSONS ENGINEERING SCIENCE
MAY 1995 INVESTIGATION AT THE BX SERVICE
STATION SITE, PATRICK AFB, FLORIDA

LOCATION	DEPTH a/ (IN FEET)	PHOTOVAC- MICROIMP d/ (PPMV)
SB26	4	0
SB27	4	0
SB28	1	1,000
SB29	4	15
SB30	4	12
SB31	4	300
SB32	4	98

NOTE: WATER TABLE ENCOUNTERED AT APPROXIMATELY 5 FEET BELOW GROUND SURFACE

- c/ SAMPLING DEPTH REFLECTS THE ZONE WITH THE HIGHEST TOTAL VOLATILE HYDROCARBONS CONCENTRATION ENCOUNTERED DURING SAMPLING.
- b/ THERMO ENVIRONMENTAL INSTRUMENT (TEI) ORGANIC VAPOR METER (OVM)-MODEL 250 SERIES; READINGS ARE IN PARTS PER MILLION, VOLUME PER VOLUME (PPMV).
- c/ PPMV CONCENTRATION EQUIVALENT TO EXCESSIVELY CONTAMINATED SOIL PER FLORIDA DEPARTMENT OF ENVIRONMENTAL PROTECTION IS 500 PPMV USING THE TEI-OVM AT THE 1.8:1 CORRECTION FACTOR.
- d/ PPMV CONCENTRATION EQUIVALENT TO EXCESSIVELY CONTAMINATED SOIL PER FLORIDA DEPARTMENT OF ENVIRONMENTAL PROTECTION IS 200 PPMV USING THE PHOTOVAC-MICROIMP, PHOTOIONIZATION DETECTOR (PID) APPROVED CORRELATION FOR UNLEADED GASOLINE.

- ▲ SOIL HEADSPACE SAMPLING LOCATIONS
- ▲ SOURCE: CH2MHILL, MARCH 1994 HAZWRAP TECHNICAL MEMORANDUM.
- ▲ SUPPLEMENTAL SOIL HEADSPACE SAMPLING LOCATIONS

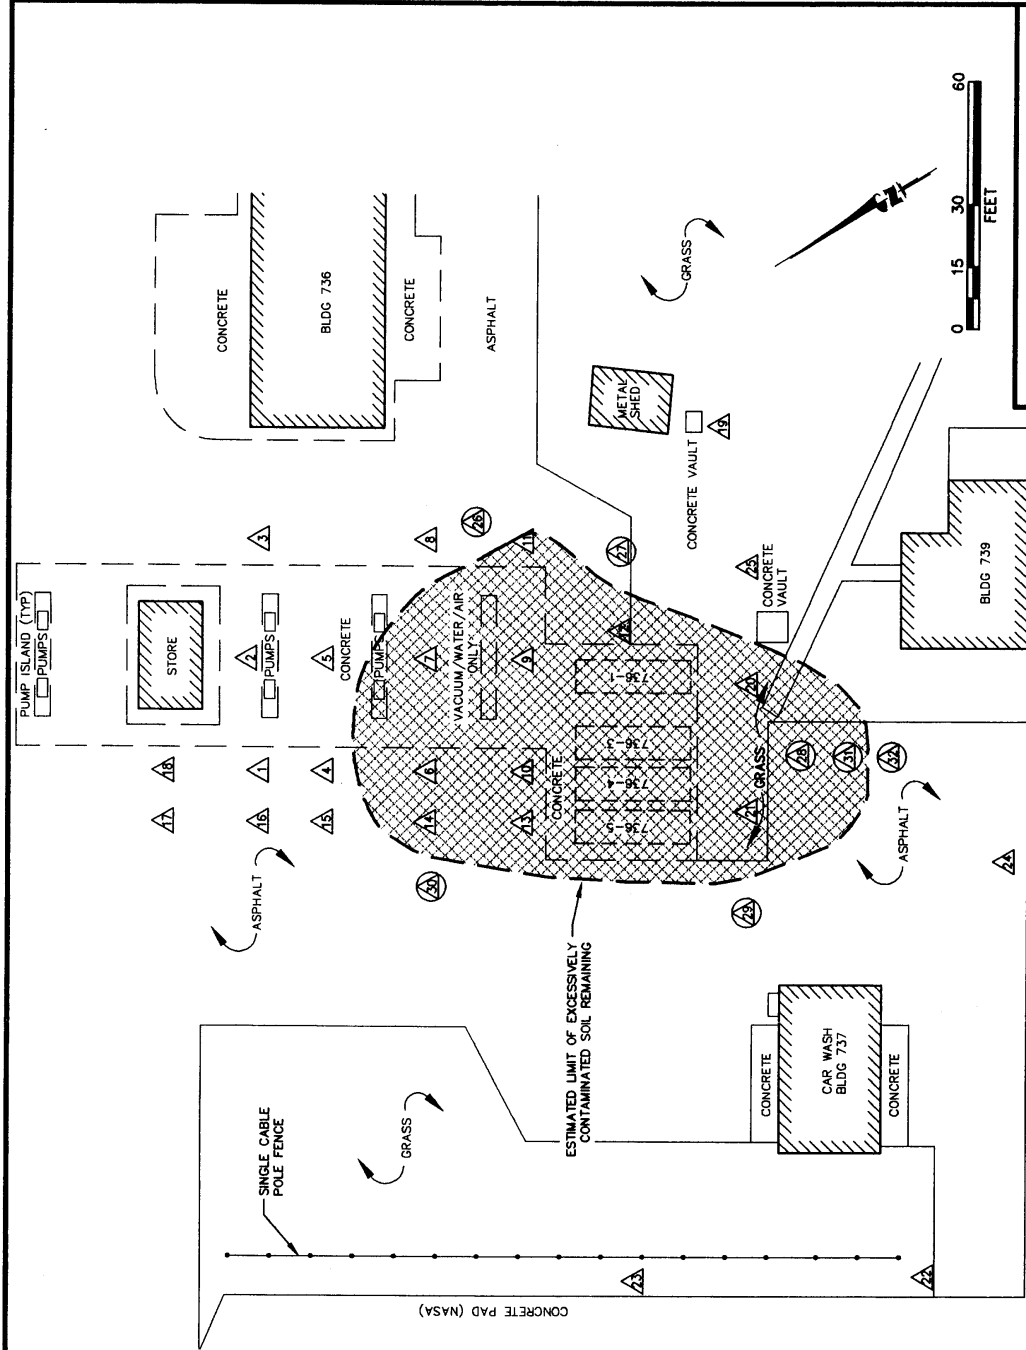

CONCRETE PAD (TARIWAY)

FIGURE 2.2

PHASE I INVESTIGATION
SOIL HEADSPACE RESULTS
BX SERVICE STATION

Patrick AFB, Florida



Denver, Colorado

SOIL GAS SAMPLING RESULTS FROM
 PARSONS ENGINEERING SCIENCE - DECEMBER 26, 1994
 INVESTIGATION AT
 BX SERVICE STATION SITE, PATRICK AFB, FLORIDA

LOCATION	DEPTH OF (IN FEET)	GAS CONC. (PPMV) ±	O ₂ (%)	O ₂ (%)
S61	3	500	5.2	11.0
S62	3	200	18.8	2.7
S63	3	170	19.5	1.5
S64	3	600	3.7	11.3
S65	3	500	8.3	8.8
S66	3	400	14.2	4.9
S67	3	330	9.1	11.5
S68	3	320	11.0	9.2
S69	3	600	3.8	13.2
S610	3	9,500	0.0	15.0
B656 b/	3	60	20.5	0.8

- a/ ALL SOIL GAS SAMPLES TAKEN FROM 3 FEET BELOW GROUND SURFACE; WATER TABLE AT APPROXIMATELY 4 FEET BELOW GROUND SURFACE
 - b/ BACKGROUND SOIL GAS MONITORING POINT (NOT AFFECTED BY PETROLEUM HYDROCARBON CONTAMINATION)
 - c/ PPMV = PARTS PER MILLION, VOLUME PER VOLUME
- ⑦ SOIL GAS SAMPLING LOCATIONS

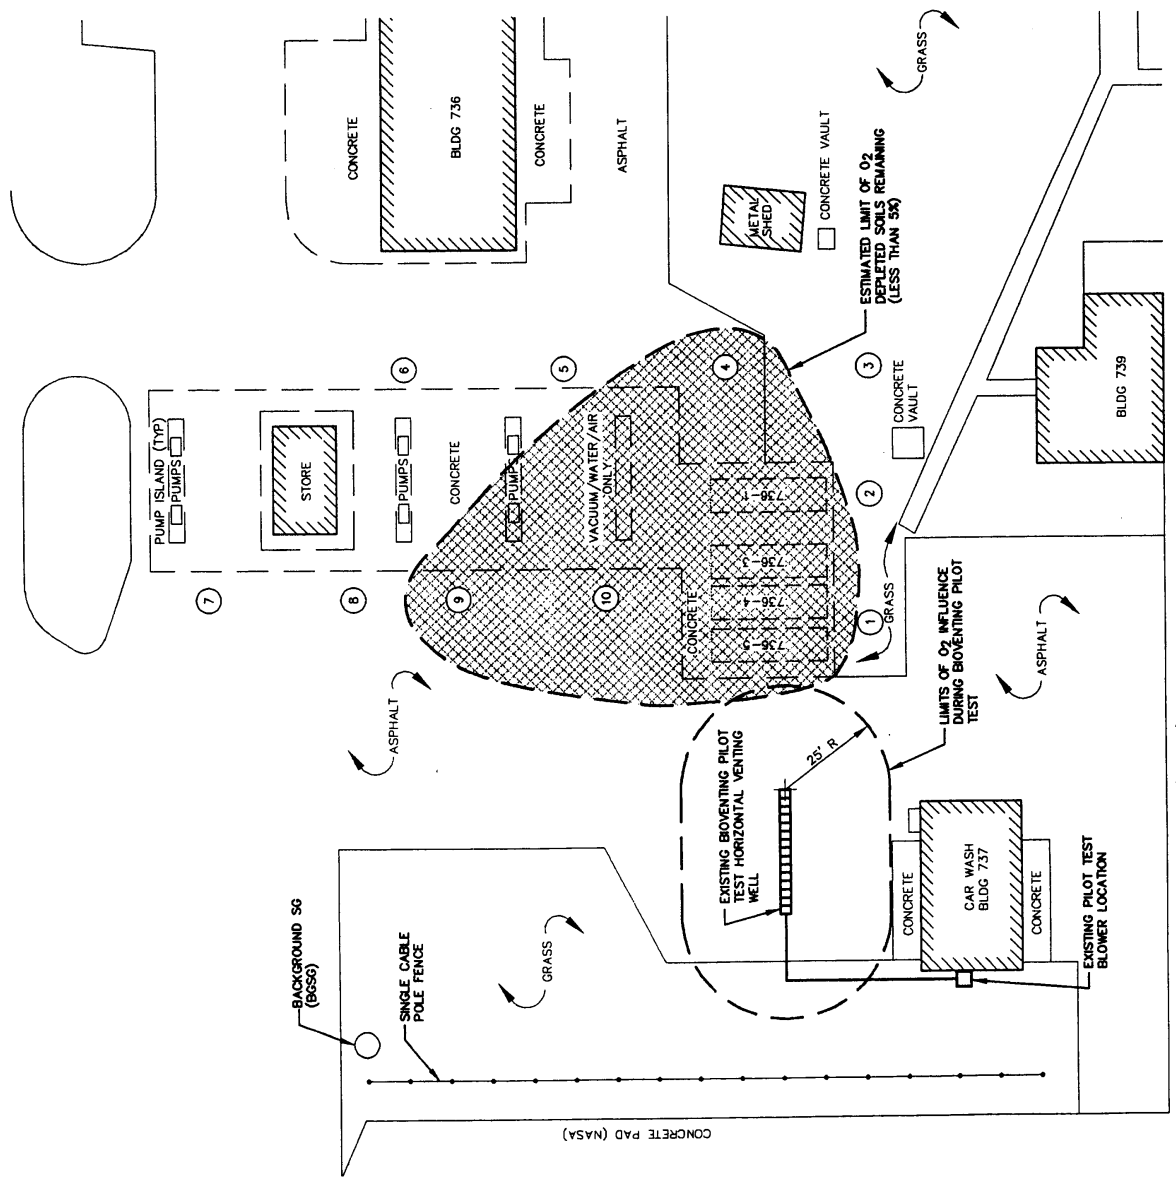


FIGURE 2.3
 SOIL GAS SAMPLING RESULTS
 FROM DECEMBER 26, 1994
 INVESTIGATION AT THE
 BX SERVICE STATION SITE

Patrick AFB, Florida
PARSONS ENGINEERING SCIENCE, INC.
 Denver, Colorado

2.3 SITE CONTAMINANTS

Soil contaminants at the BX Service Station are gasoline-related petroleum hydrocarbons. Soil samples collected from a Phase II assessment in 1990 (O'Brien & Gere, 1990) showed TRPH concentrations ranging from 37 mg/kg to 386 mg/kg. Soil samples collected during the installation of the initial bioventing pilot test system in March 1993 ranged from 11 milligrams per kilogram (mg/kg) to 2,730 mg/kg of TRPH. The pilot system was purposefully located in the most contaminated soils in order to fully evaluate the effectiveness of bioventing at this site.

Additional soil headspace sampling conducted by CH₂MHill in March 1994 in the pump islands and UST area also identified some localized unsaturated "excessively" contaminated soil using a portable hand-held organic vapor meter (OVM) (CH₂MHill, 1994). The soil headspace sampling was performed at 25 locations in accordance with the Florida Department of Environmental Protection (FDEP) soil screening guidelines for the headspace analysis method prescribed in Chapter 17-770.200 (2), Florida Administrative Code (FAC). The soil samples were screened for contamination using the Thermo Environmental Instruments, Inc. (TEI) OVM Model 580 equipped with a photoionization detector (PID). The correlating concentration of "excessively" contaminated soil using the TEI-OVM headspace method on gasoline-contaminated soil is 500 parts per million, volume per volume (ppmv), when the instrument has been calibrated using a response factor of 1.8:1 as stated by FDEP in the acceptance letter of June 26, 1991.

Based on the soil and soil gas sampling conducted at this site, the remaining soil contamination appears to be limited to the area immediately adjacent to the pump islands and UST locations. The soil vapor headspace readings collected at this site ranged from 0 to 3,244 ppmv during the March 1994 sampling performed by CH₂MHill. Figure 2.2 shows the estimated limits of "excessively" contaminated soil still remaining outside the radius of influence of the existing pilot-scale bioventing system. The proposed upgrade to the bioventing pilot system is designed to provide the necessary oxygen and stimulate *in situ* biodegradation throughout the remaining soil contamination.

SECTION 3

BIOVENTING PILOT TEST RESULTS

The objectives of the initial bioventing pilot test were to:

- Assess the potential for supplying oxygen throughout the contaminated soil depth;
- To determine the rate at which indigenous microorganisms will degrade fuel when stimulated by oxygen-rich soil gas at this site; and
- To evaluate the potential for sustaining these rates of biodegradation until fuel contamination is remediated below regulatorily approved standards.

If bioventing proved to be a feasible technology for this site, the pilot test data would then be used to design a full-scale remediation system and to estimate the time required to remediate the soils to regulatory standards.

3.1 TEST CONFIGURATION

An initial soil gas survey was conducted at the BX Service Station Site on January 12, 1993, to select the optimum location for the pilot test. Based on the survey data, the central horizontal vent well was located in the area showing the most oxygen depletion (<2 percent), with high TVPH concentrations (>10,000 ppmv), and elevated CO₂ (>12 percent). Results of the soil gas survey (Table 3.1 and Figure 3.1) identified the optimum location for the HVW as between soil gas sampling points SG-10 and SG-13. Figure 3.2 shows locations of the HVW, vapor monitoring points (VMPs), and blower. The VMPs were installed to monitor the *in situ* biodegradation rates, as well as to determine the radius of oxygen influence of the HVW.

3.2 PHASE ONE - SOIL VAPOR EXTRACTION

Initial laboratory soil gas sample results at the test site ranged from 38,000 to 100,000 ppmv for TVH within the pilot study area [Engineering-Science, Inc. (Now Parsons ES), 1993].


Due to the high initial TVH concentrations encountered at this site, a decision was made to perform soil vapor extraction (SVE) followed by air injection bioventing. A reduction in soil vapor concentrations was required to reduce the potential for hazardous vapor migration. In order to achieve the FDEP's requirement of greater than 99 percent destruction of the extracted vapor stream during the initial three months of SVE operation, an internal combustion engine (ICE) was selected for vapor treatment. The ICE was capable of achieving >99 percent removal without the need

TABLE 3.1
SOIL GAS SURVEY RESULTS
JANUARY 12, 1993
BX SERVICE STATION
PATRICK AIR FORCE BASE, FLORIDA

Soil Gas Test Point	DEPTH (feet bgs) ^{a/}	O ₂ (percent)	CO ₂ (percent)	TVPH Concentration (ppmv) ^{b/}	Remarks
SG-1	1.5	20.5	0.8	30	Water Table ~3.5-4.0 bgs
	3.0	20.5	0.8	32	
SG-2	1.5	20.0	0.9	35	
	3.0	20.0	1.0	45	
SG-3	1.5	20.0	0.8	38	
	3.0	20.0	0.8	50	
SG-4	1.5	20.5	0.5	42	
	3.0	20.5	0.8	45	
SG-5	1.5	17.0	3.0	72	
	3.0	16.5	3.2	82	
SG-6	1.5	14.5	2.5	75	
	3.0	9.5	4.5	90	
SG-7	1.5	4.0	10.0	96	
	3.0	0.0	12.5	3,500	
SG-8	1.5	0.0	13.0	9,000	
	3.0	0.0	13.0	> 10,000	
SG-9	1.5	0.0	12.0	> 10,000	
	3.0	0.0	12.0	> 10,000	
SG-10	1.5	0.0	12.0	> 10,000	
	3.0	0.0	12.0	> 10,000	
SG-11	1.5	6.0	9.5	70	
	3.0	4.0	10.5	90	
SG-12	1.5	0.0	13.0	4,000	
	3.0	0.0	13.0	4,400	
SG-13	1.5	0.0	12.0	10,000	
	3.0	0.0	12.0	10,000	
SG-14	1.5	0.0	11.0	6,500	
	3.0	0.0	11.0	10,000	

a/ bgs = Below ground surface.

b/ TVPH = Total volatile petroleum hydrocarbons; ppmv = parts per million, volume per volume.

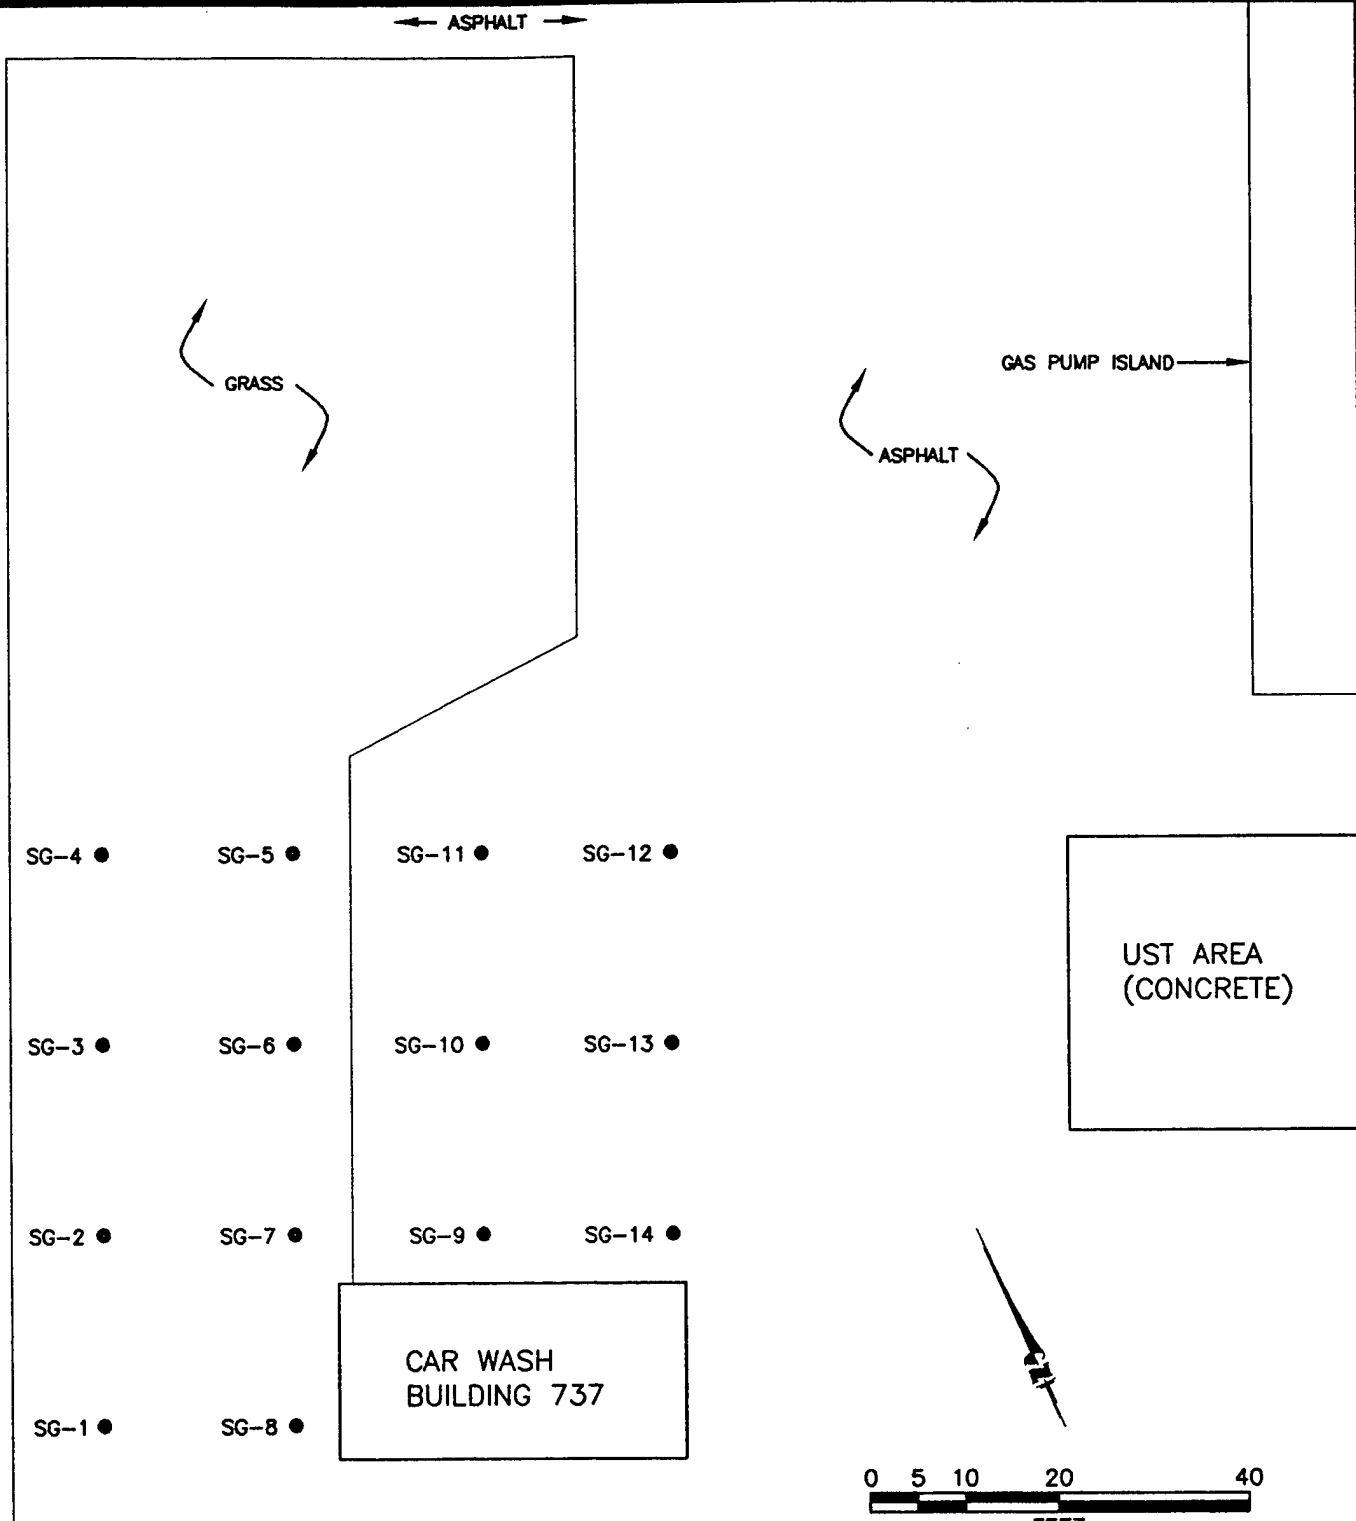


LEGEND
 SG-1 ● SOIL GAS SAMPLING LOCATION

FIGURE 3.1
SOIL GAS SAMPLING
LOCATIONS
JANUARY 12, 1993
BX SERVICE STATION

Patrick AFB, Florida

PARSONS
ENGINEERING SCIENCE, INC.
 Denver, Colorado

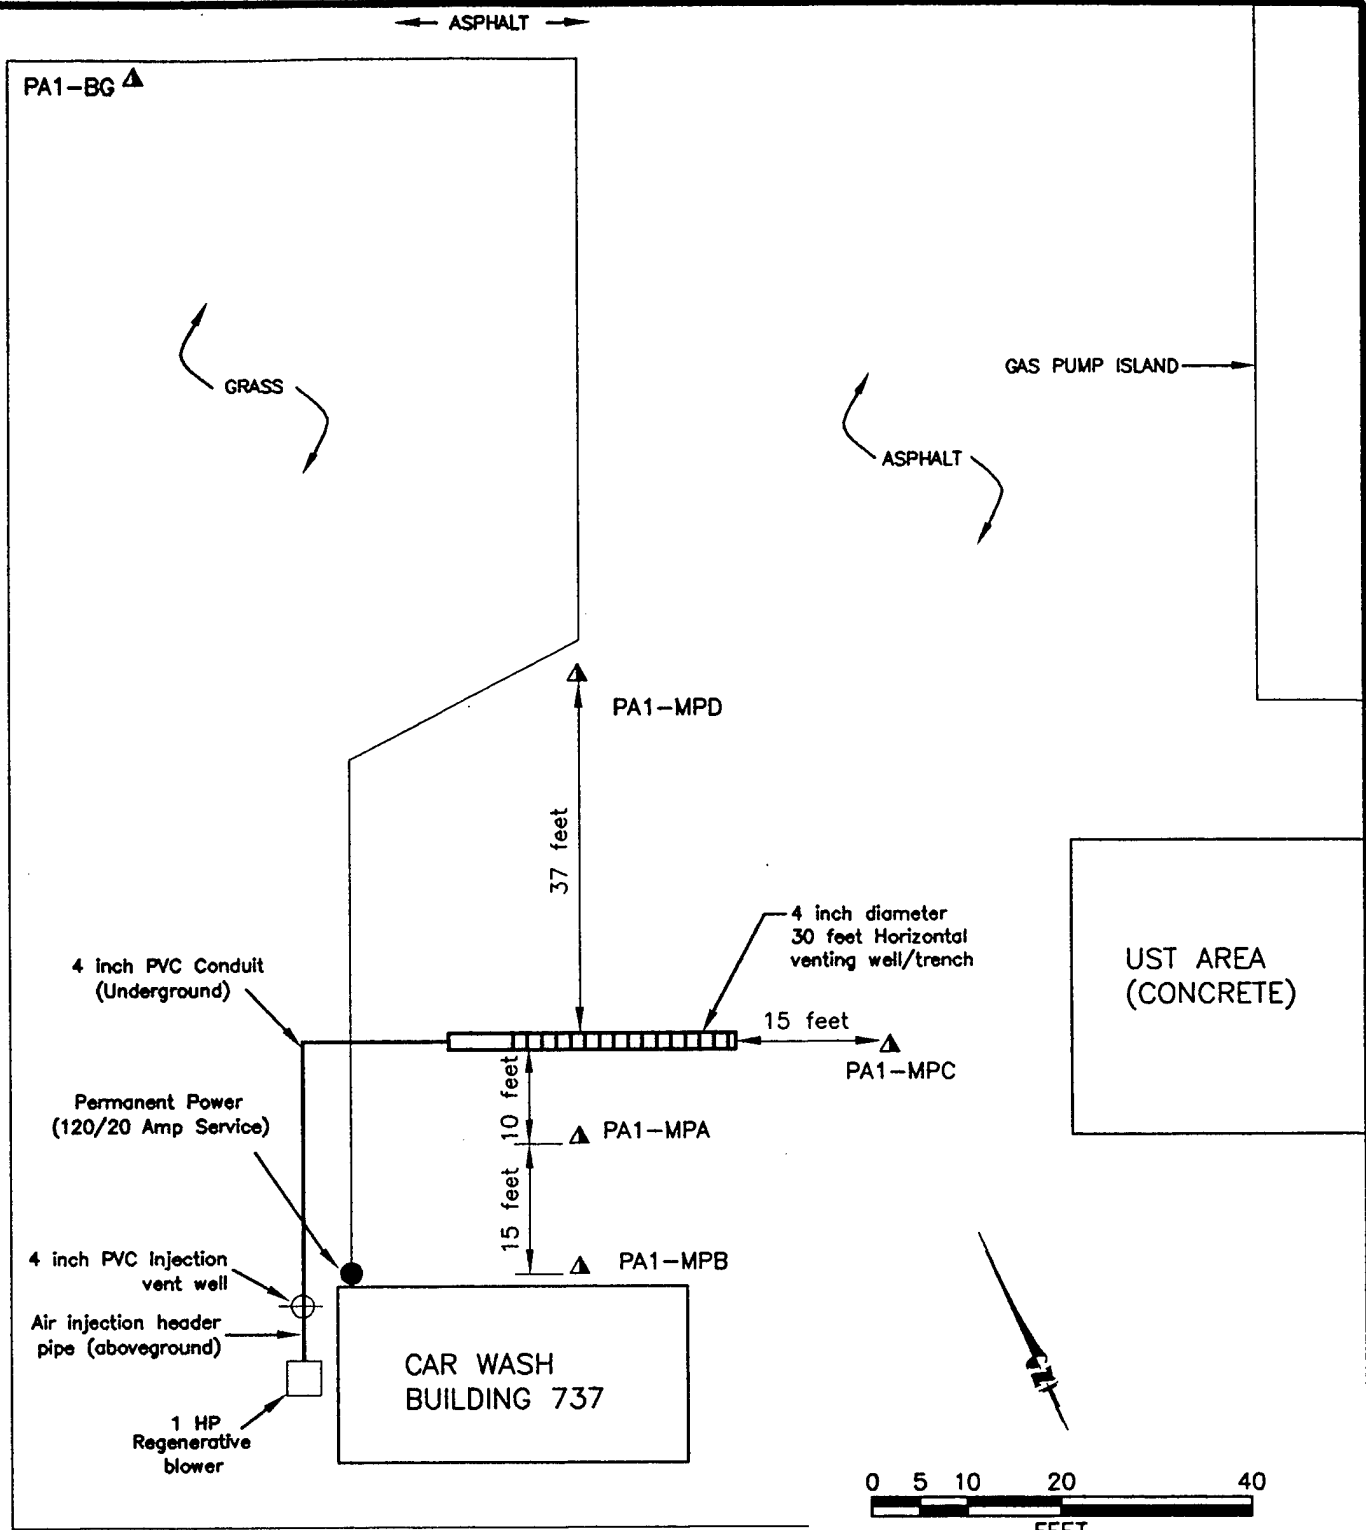

LEGEND

PA1-MPA Permanent soil vapor/pressure monitoring point.
 ▲

FIGURE 3.2
AS-BUILT HORIZONTAL VENTING WELL, VAPOR MONITORING POINTS, AND BLOWER LOCATIONS FOR INITIAL BIOVENTING PILOT TEST BX SERVICE STATION
 Patrick AFB, Florida

PARSONS ENGINEERING SCIENCE, INC.
 Denver, Colorado

for a secondary treatment technology such as granular activated carbon (GAC), resulting in the lowest overall cost when compared to alternative technologies.

An average flow rate of 80 SCFM was used during the initial three months of vapor extraction. Based on laboratory results during the ICE operation, extracted soil gas concentrations from the HVW were reduced from 26,800 to 1,600 ppmv TVH, and 230 to 44 ppmv total BTEX. Figure 3.3 shows the reduction of BTEX and TVH over total standard cubic feet (SCF) treated based on laboratory results from sampling events throughout the extraction period.

3.3 PHASE TWO - AIR INJECTION BIOVENTING

Following removal and destruction of the majority of TVH present in the study area, a decision was made to begin air injection bioventing to remove the remaining fuel residuals. After the initial three months of SVE, the potential for vapor migration had been significantly reduced or eliminated. The air injection flow rate was reduced to a maximum of 10 SCFM in order to minimize any potential for vapor migration while providing oxygen to the study area.

3.3.1 System Operation

Upon initial startup of the air injection system at 10 SCFM, the O₂ influence was monitored at VMP-B, 25 feet from the HVW. The initial O₂ level at this point was 1.8 percent. After 24 hours at the 10 SCFM injection rate, the O₂ content at VMP-B had risen to 18.5 percent. Since sufficient O₂ was being supplied within this 25-foot radius of influence, the air injection flow rate of 10 SCFM was maintained throughout the remainder of the one-year bioventing pilot test study. Weekly system checks were conducted to ensure consistent system operation and performance.

3.3.2 *In Situ* Biodegradation Rates

Initial, 6-month and 12-month *in situ* respiration tests and initial and one-year final soil sampling events were completed as part of the bioventing pilot test. Table 3.2 shows the estimated fuel degradation rates in milligrams of TRPH per kilogram of soil per year at MPA, MPB, and MPC locations, based on the initial, 6-month and one-year respiration tests.

Initial biodegradation rates ranged from 840 to 970 mg/kg/year. After 6 months of O₂ influence, rates increased to 850 to 1,400 mg/kg/year. At the end of the one-year testing period, rates had significantly declined. The decline in rates at the end of the testing period is due to the reduction of fuel (substrate for bacteria) remaining in the soils.

3.3.3 One-Year Soil and Soil Gas Sampling Results

Upon completion of the one-year study, final soil and soil gas samples were collected from the initial sample locations. A final soil gas sample from the HVW could not be collected due to a seasonally high water table and the presence of water within the piping. Table 3.3 shows the initial and one-year soil and soil gas laboratory sampling results from the HVW, MPA, and MPC locations. As shown on Table 3.3,

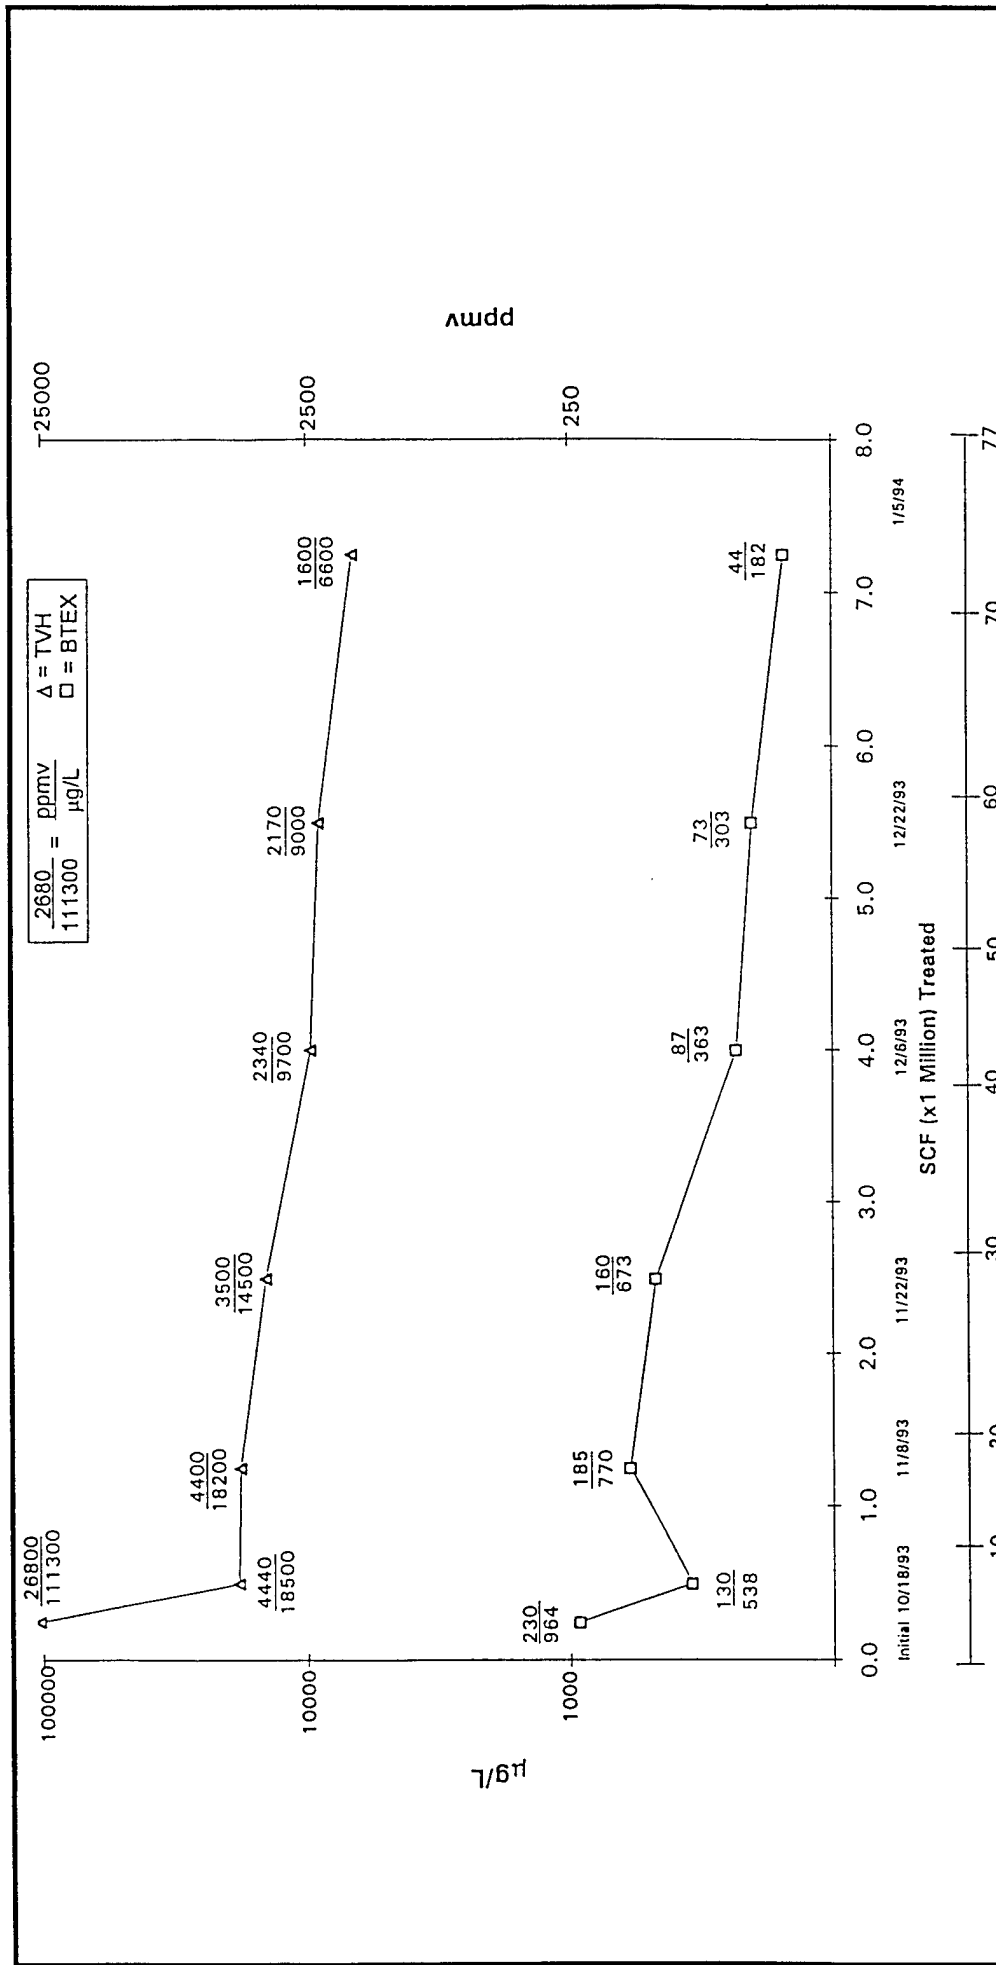


FIGURE 3.3

**BTEX AND TVH REDUCTION
 DURING VAPOR EXTRACTION
 BX SERVICE STATION**

Patrick AFB, Florida



**PARSONS
 ENGINEERING SCIENCE, INC.**

Denver, Colorado

- BTEX = BENZENE, TOLUENE, ETHYLBENZENE, AND XYLENE
- TVH = TOTAL VOLATILE HYDROCARBONS
- ppmv = PARTS PER MILLION, VOLUME PER VOLUME
- TVH = TOTAL VOLATILE HYDROCARBONS
- µg/L = MICROGRAM PER LITER
- SCF = STANDARD CUBIC FEET

**TABLE 3.2
RESPIRATION AND DEGRADATION RATES
BX SERVICE STATION
PATRICK AIR FORCE BASE, FLORIDA**

Location-Depth (feet below ground surface)	Initial			6-Month ^{e/}			One-Year		
	K _o ^{a/} (%O ₂ /min) ^{b/}	Degradation Rate (mg/kg/year) ^{c/}	Soil Temperature (°C) ^{d/}	K _o (%O ₂ /min)	Degradation Rate (mg/kg/year)	Soil Temperature (°C)	K _o (%O ₂ /min)	Degradation Rate (mg/kg/year)	Soil Temperature (°C)
MPA-3.5	0.0028	940	23	0.0032	970	33	0.00049	130	24
MPB-3.5	0.0025	840	NS ^{f/}	0.0045	1400	NS	0.00059	150	NS
MPC-3.5	0.0027	970	23	0.0027	850	33	0.00033	92	23

a/ K_o = Oxygen utilization rate.

b/ % O₂/min = Percent oxygen per minute.

c/ Milligrams of hydrocarbons per kilogram of soil per year.

d/ °C = Degrees Celsius

e/ Assumes moisture content of the soil is average of initial and final moistures.

f/ NS = Not sampled.

initial soil gas hydrocarbons and soil hydrocarbons (TRPH and BTEX) were significantly reduced. The average reduction in soil gas hydrocarbons was 99.9 percent for both BTEX and TVH. The average reduction in soil hydrocarbons was 93 percent for TRPH and 98 percent for total BTEX constituents.

3.3.4 Recommendation for Full-Scale Bioventing

Based on the excellent one-year testing results, AFCEE has provided funding and contractual support for an expanded bioventing system at the BX Service Station site. AFCEE has retained Parsons ES to continue bioventing services at Patrick AFB and to complete the installation of an expanded bioventing system as soon as possible. Section 4 provides details on the design, construction and operation of the expanded system.

SECTION 4

EXPANDED BIOVENTING SYSTEM

The purpose of the expanded bioventing system is to provide oxygen and to stimulate aerobic biodegradation of the remaining soil contamination present at the BX Service Station site. Based upon the most recent soil headspace sampling at the site, two additional air injection HVWs, along with the existing pilot HVW, should be capable of providing oxygen to all remaining unsaturated soil contamination at the site.

4.1 OBJECTIVE

Following its implementation, the primary objectives of the expanded bioventing system will be to:

- Optimize the system in order to fully influence the contaminated area;
- Monitor the system to ensure continuous operation;
- Reduce the existing contaminant levels to acceptable regulatory cleanup criteria;
- By removing the source, eliminate the potential for contamination to continue to impact ground water quality at this site; and
- Provide the most cost-effective remediation alternative for this site, while eliminating unnecessary impacts to the operations of this active fueling facility.

4.2 SYSTEM DESIGN

The proposed upgrade to the existing bioventing system will incorporate the addition of two HVWs. One HVW will be installed along the western side of the existing pump islands in the area of highest soil contamination. The second HVW will be installed along the southern side of the existing USTs in another area of significant soil contamination. Figure 4.1 shows the site layout including the existing bioventing system, blower location, and the proposed HVW and monitoring point locations. Figures 4.2 and 4.3 depict locations and cross-sections of the proposed HVWs including construction details, placement of proposed HVW piping in relationship to existing system piping, and a construction detail and cross-section of the vapor monitoring points.

LEGEND

- PROPOSED HW-SOLID, 1 1/2 inch DIAMETER SCH 80 PVC, HEADER PIPE
- - - - PROPOSED HW-SCREENED INTERVAL, 4 inch DIAMETER SCH 40 PVC, WITH 0.30 inch SLOTTED SCREEN
- EXISTING PERMANENT VAPOR MONITORING POINT
- CW- EXISTING COMPLIANCE MONITORING WELL FOR UNDERGROUND STORAGE TANK AREA
- ▲ PROPOSED VAPOR MONITORING POINTS FOR THE EXPANDED BIOVENTING SYSTEM
- ▲ HWV HORIZONTAL VENTING WELL

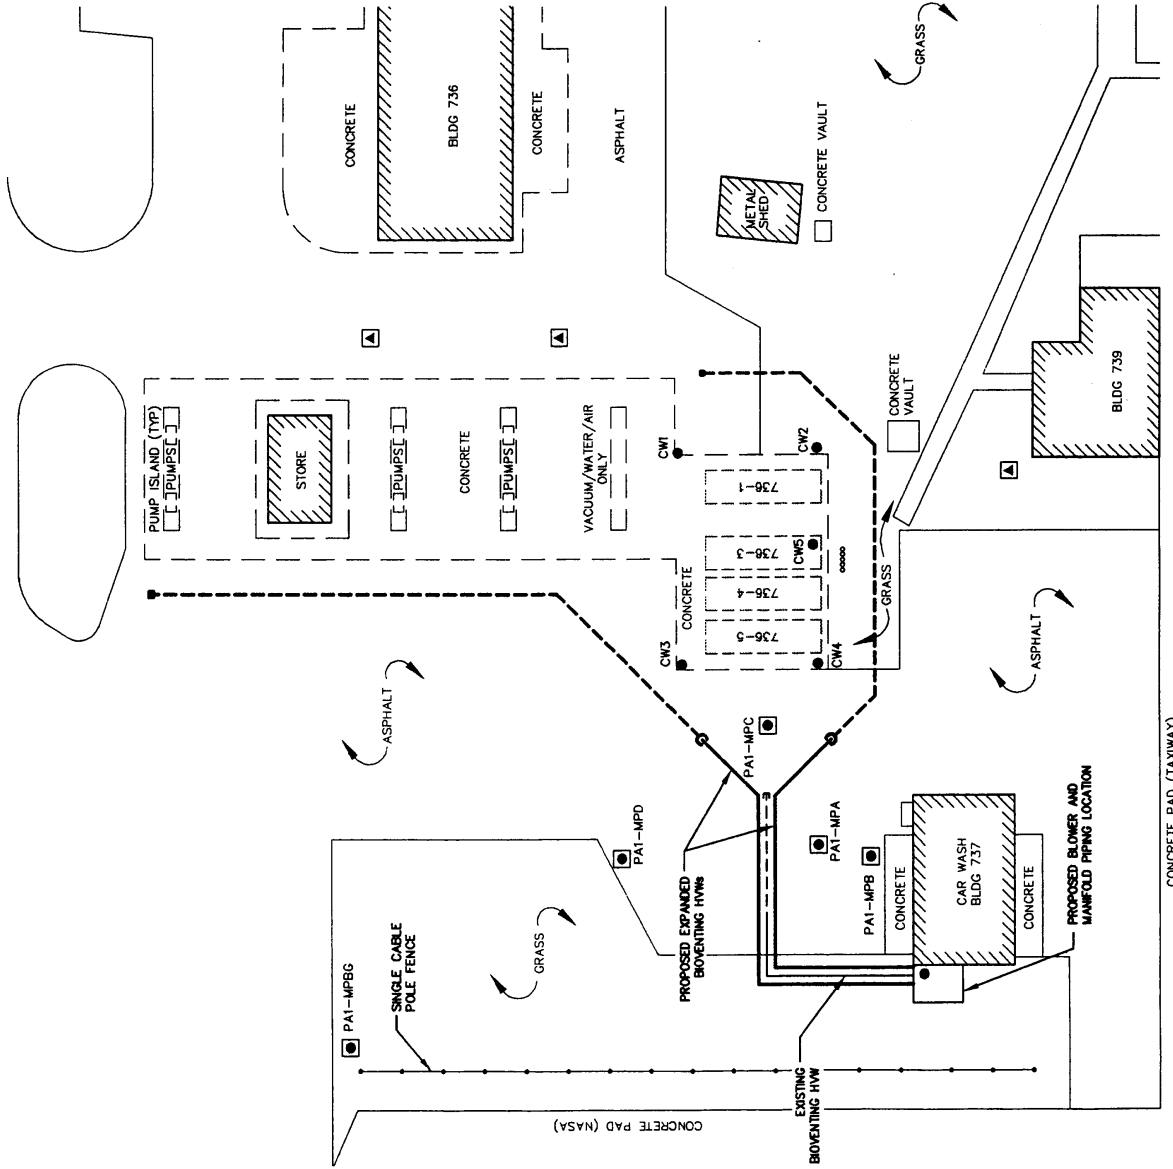




FIGURE 4.1

EXISTING AND PROPOSED HORIZONTAL VENTING WELL AND BLOWER LOCATION FOR THE BX SERVICE STATION SITE


Patrick AFB, Florida




Denver, Colorado

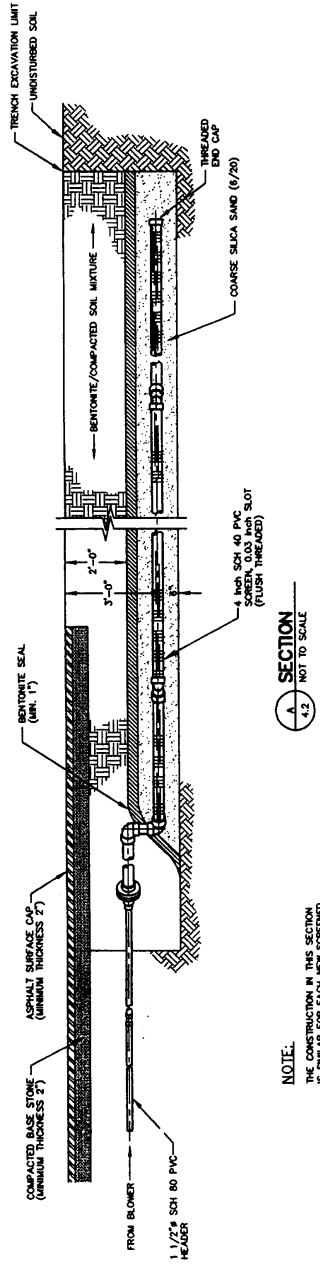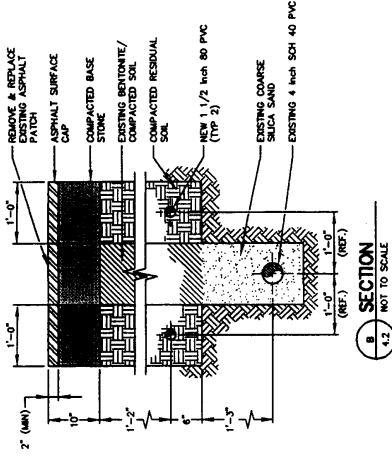

NOTE:
THE CONSTRUCTION IN THIS SECTION
IS TO BE REPEATED FOR EACH NEW SCREENED
INTERNAL

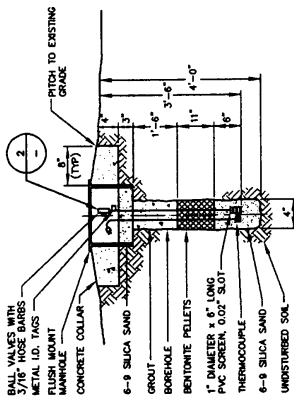

1 VAPOR MONITORING POINT CONSTRUCTION DETAIL
4.3 NOT TO SCALE

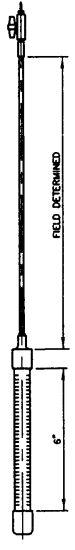

2 VAPOR MONITORING DETAIL
4.2 NOT TO SCALE

FIGURE 4.3
PROPOSED CONSTRUCTION
DETAILS FOR THE
HORIZONTAL VENTING WELLS
AND VAPOR MONITORING
POINTS AT THE
BX SERVICE STATION SITE
Patrick AFB, Florida
PARSONS
ENGINEERING SCIENCE, INC.
Denver, Colorado

LEGEND
DETAIL NUMBER
FIGURE NUMBER

The system upgrade will incorporate a total of approximately 245 feet of additional HVW screened interval consisting of Schedule 40, 4-inch-diameter polyvinyl chloride (PVC), with 0.030-inch slotted screen. All underground screened-interval piping will be installed 3 feet bgs and packed in a coarse 6/20 graded silica sand filter, 6 inches below and above the PVC screen. A 1-inch-thick bentonite seal will be placed above the filter pack, followed by a bentonite/compacted soil mixture installed in 1-foot lifts to ground surface and/or placement of an 8-inch compacted base stone and 2-inch minimum asphalt surface cap at grade (along the western side of the pump islands).

Air supply piping will be solid 1½"-diameter, Schedule 80 PVC that will be used as the conduit for the injected air to flow from the blower to the screened interval. Three additional vapor monitoring points will be installed across the site to ensure proper O₂ influence throughout the area of soil contamination. Existing compliance wells (CWs) around the UST tank farm area will serve as additional monitoring points for the contaminated area surrounding the USTs. All three HVWs will be manifolded to a single 1-horsepower regenerative blower located adjacent to the car wash (Bldg. 737). A separate throttling valve (manual) and pressure gauge will be installed for each HVW in order to adjust the air flow to each HVW. The blower and valving will be housed in a locked weatherproof enclosure for protection from the elements and for security purposes.

Based on data collected during the initial pilot test, a maximum injection rate of 10-15 SCFM at each HVW should be sufficient to supply oxygen to the remaining contaminated soils and sustain *in situ* fuel biodegradation. Since the majority of the site is covered by either asphalt or concrete, the potential for shortcircuiting the injected air has been significantly reduced or eliminated. The radius of oxygen influence around each HVW should extend a minimum of 40 feet at 10 SCFM, based on the data collected during the initial pilot testing.

4.3 CONSTRUCTION SCHEDULE

Following review and approval of the system upgrade work plan by AFCEE/ERT, Patrick AFB, and FDEP, field work will begin. The following schedule for the upgrade is contingent upon timely approval of this work plan:

<u>Event</u>	<u>Date</u>
Draft Work Plan to AFCEE/ERT and Patrick AFB	March 14, 1995
Final Work Plan to AFCEE/ERT, Patrick AFB, and FDEP	April 1, 1995
Approval of Work Plan/ Notice to Proceed	May 1, 1995
Begin Field Activities/ Construction of Expanded System	June 1, 1995
Complete Construction/System Startup	June 26, 1995

4.4 SYSTEM OPERATION AND MONITORING

Following system installation, preparation of an operation and maintenance (O&M) plan, monitoring plan, and as-built system drawings will be prepared.

4.4.1 System Operation

At startup of the full-scale system, it will be necessary to optimize the air injection rate and to ensure proper operation of the blower system. Flow rate optimization is accomplished by gradually increasing the flow rate to each HVW until all vapor monitoring points reach a minimum oxygen concentration of approximately 10 percent. O₂ levels in excess of 10 percent at the outer VMPs may indicate that the volume of air passing through the soil exceeds the biological O₂ utilization. The blower will be checked to ensure that it is producing the required flow rate and pressure for air injection.

O&M requirements for bioventing systems are minimal. Regenerative blowers are virtually maintenance-free. The only recurring maintenance required on these units is a monthly check of the air filter, which is generally replaced when a pressure difference of 10 to 15 inches of water across the inlet filter is reached. The time period between filter changes is dependent on site conditions, and is typically every three to six months.

4.4.2 System Monitoring

Monitoring of the bioventing system will include weekly system checks of the blower operation, including outlet pressures, inlet vacuum, and exhaust temperature. Additionally, system performance monitoring will include a one-year visit to the site to conduct a comprehensive system check to ensure that O₂ continues to reach all VMPs in the contaminated soils, and to perform an *in situ* respiration (ISR) test at the VMPs and/or compliance wells to ensure that biodegradation is continuing at acceptable levels. Soil gas samples will also be collected from several VMPs and analyzed for BTEX and TVH using U.S. Environmental Protection Agency (EPA) laboratory method TO-3.

Confirmation of the contaminant removal rates is predicted from the data collected during the respiration tests (O₂ utilization rates), quantitative estimates of the long-term biodegradation rates (K_b), and decreases in soil gas concentrations.

After one year of operation, ISR tests will be performed by shutting off the blower, and monitoring O₂ uptake in the VMPs and CWs for approximately 72 hours to measure the rate at which O₂ decreases in the soil gas. This data will then be used to estimate the current biodegradation rates and to evaluate the progress of contaminant removal and system effectiveness. As the fuel in the soil is depleted, the respiration activity of the indigenous microorganisms is reduced, and slower O₂ utilization rates result. Once the oxygen utilization values in previously contaminated areas approach the values in uncontaminated (background) soil, confirmatory sampling and analysis will be conducted in the soil zones with the highest initial concentrations of TPH. The use of oxygen utilization and soil gas chemistry as screening indicators decreases the likelihood of premature and expensive soil sampling events.

The monitoring schedule for the full-scale system will be:

<u>Event</u>	<u>Frequency</u>
Blower Vacuum/Pressures and Temperatures	Weekly
Respiration Testing	Annual
Soil Gas Sampling	Annual
Soil Sampling	As Required ^{a/}

^{a/} Soil sampling will be performed during confirmation closure sampling at project completion.

SECTION 5
KEY POINTS OF CONTACT

Mr. Hugh Houghton
45 CES/CEV
1224 Jupiter Street
Bldg. 534, Room 208
Patrick AFB, Florida 32925-3343
(407) 494-4721

Mr. Marty Faile
AFCEE/ERT
8001 Arnold Drive
Brooks AFB, Texas 78235
(210) 536-4342

Mr. Steve Archabal
Parsons Engineering Science, Inc.
1700 Broadway, Suite 900
Denver, Colorado 80290
(303) 831-8100

SECTION 6
REFERENCES

O'Brien & Gere Engineers, Inc. 1990. Installation Restoration Program Phase II, Remedial Investigation/Feasibility Report Study, Stage 2, Patrick Air Force Base. Tampa, Florida. December.

Engineering Science, Inc. 1993. Interim Pilot Test Results Report, BX Service Station, Patrick Air Force Base. Prepared for U.S. Air Force Center for Environmental Excellence. June.

CH₂MHill. 1994. HAZWRAP, Martin Marietta Phase I Contamination Assessment, Facility 736, Patrick Air Force Base. Florida. May.