

REPORT DOCUMENTATION PAGE

READ INSTRUCTIONS  
BEFORE COMPLETING FORM

1. REPORT NUMBER	2. GOVT ACCESSION NO. AD-A085454	3. RECIPIENT'S CATALOG NUMBER
4. TITLE (and Subtitle)  82B-WPB-0103-9	LIT	5. TYPE OF REPORT & PERIOD COVERED  (12)
7. AUTHOR(s)  U. S. Coast Guard		6. PERFORMING ORG. REPORT NUMBER U.S.
9. PERFORMING ORGANIZATION NAME AND ADDRESS  W.S.E.	8. CONTRACT OR GRANT NUMBER(s)  82B-WPB-0103-9	
11. CONTROLLING OFFICE NAME AND ADDRESS Commandant (G-EHE-5F) U. S. Coast Guard Washington, DC 20593	10. PROGRAM ELEMENT, PROJECT, TASK AREA & WORK UNIT NUMBERS  (12) 36	
14. MONITORING AGENCY NAME & ADDRESS (if different from Controlling Office) 6 Booklet of General Plans. U. S. Coast Guard Cutters, 82BWPB-0103-9.	12. REPORT DATE 11/10 May 61	
16. DISTRIBUTION STATEMENT (of this Report)	13. NUMBER OF PAGES 5	
<div style="border: 1px solid black; padding: 5px; display: inline-block;">                 DISTRIBUTION STATEMENT A                  Approved for public release                  Distribution Unlimited             </div>		15. SECURITY CLASS. (of this report)
17. DISTRIBUTION STATEMENT (of the abstract entered in Block 20, if different from Report)		18. DECLASSIFICATION/DOWNGRADING SCHEDULE N/A
UNLIMITED		THIS DOCUMENT IS BEST QUALITY PRACTICABLE. THE COPY FURNISHED TO DPC CONTAINED A SIGNIFICANT NUMBER OF PAGES WHICH DO NOT REPRODUCE LEGIBLY.
18. SUPPLEMENTARY NOTES		JUN 19 1980 A
19. KEY WORDS (Continue on reverse side if necessary and identify by block number)		
20. ABSTRACT (Continue on reverse side if necessary and identify by block number)		

ADA085454

DGC FILE COPY

086450

A 83


## **DISCLAIMER NOTICE**

**THIS DOCUMENT IS BEST QUALITY PRACTICABLE. THE COPY FURNISHED TO DTIC CONTAINED A SIGNIFICANT NUMBER OF PAGES WHICH DO NOT REPRODUCE LEGIBLY.**

**BOOKLET OF**  
**U.S. COAST (**

# GENERAL PLANS

## GUARD CUTTERS

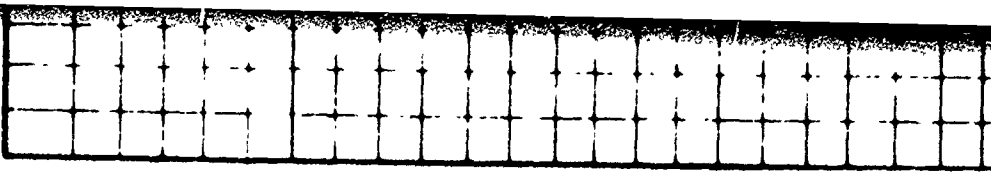

REVISION	PANEL	DATE	DESCRIPTION
----------	-------	------	-------------

U.S. COAST GUARD YARD

CI

PLANNING DEPARTMENT

DRAWN . W.J.D.  
 TRACED .  
 CHECKED . *fx*

82' BWPB

"B" CI

*Fred J. Konopicki*  
 BRANCH HEAD

BOOKLET OF GENERAL

*R. S. Keller*  
 ASST CHF DESIGN ENGR

*W. H. S. Jr*  
 CHIEF DESIGN ENGR

APPROVED *W. J. Davies Jr*  
 CHIEF PLANNING DEPARTMENT

3

82 BWPB-C

82 BWPB-C

SCALE 1/4" = 1'-0"

i b o

DESCRIPTION

BY

APPR'E.

CURTIS BAY, MD.

PLANNING DEPARTMENT

82' BWPB      "B" CLASS

**BOOKLET OF GENERAL PLANS**

*W. J. Davies Jr.*  
PLANNING DEPARTMENT

DATE

5-10-61

DRAWING NO.

**82 BWPB-0103-9**

ALT.

SCALE  $\frac{1}{4}'' = 1'-0''$

SHEET 1 OF 5

3007

4

DEPARTMENT	DATE ISSUED	
DESIGN DIVISION	12-5-51	
PRODUCTION		
P & E		
STRUC. SHOP #11		
SHEET METAL SHOP #17		
WELDING SHOP #26		
MACHINE SHOP #31		
OUTSIDE MACH #38		
ELECTRIC SHOP #51		
PIPE SHOP #56		
WOODWORKING SHOP #64		
ELECTRONICS SHOP #67		
PAINT SHOP #71		
RIGGING SHOP #72		
PATTERN SHOP #81		
DRYDOCK #95		
HEADQUARTERS (ENE)	2	
HEADQUARTERS		
C C. DISTRICT		
VENDOR		
ALTERATION		
TOTAL	3	


5

1


1

STERN LT

ENSAW STAFF

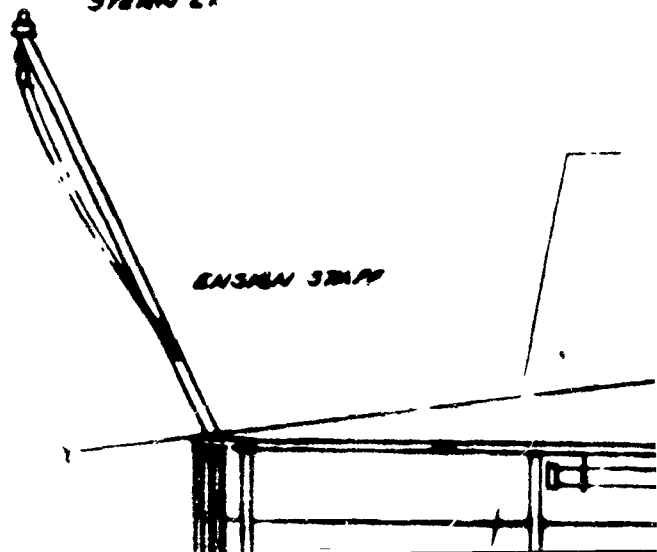

2

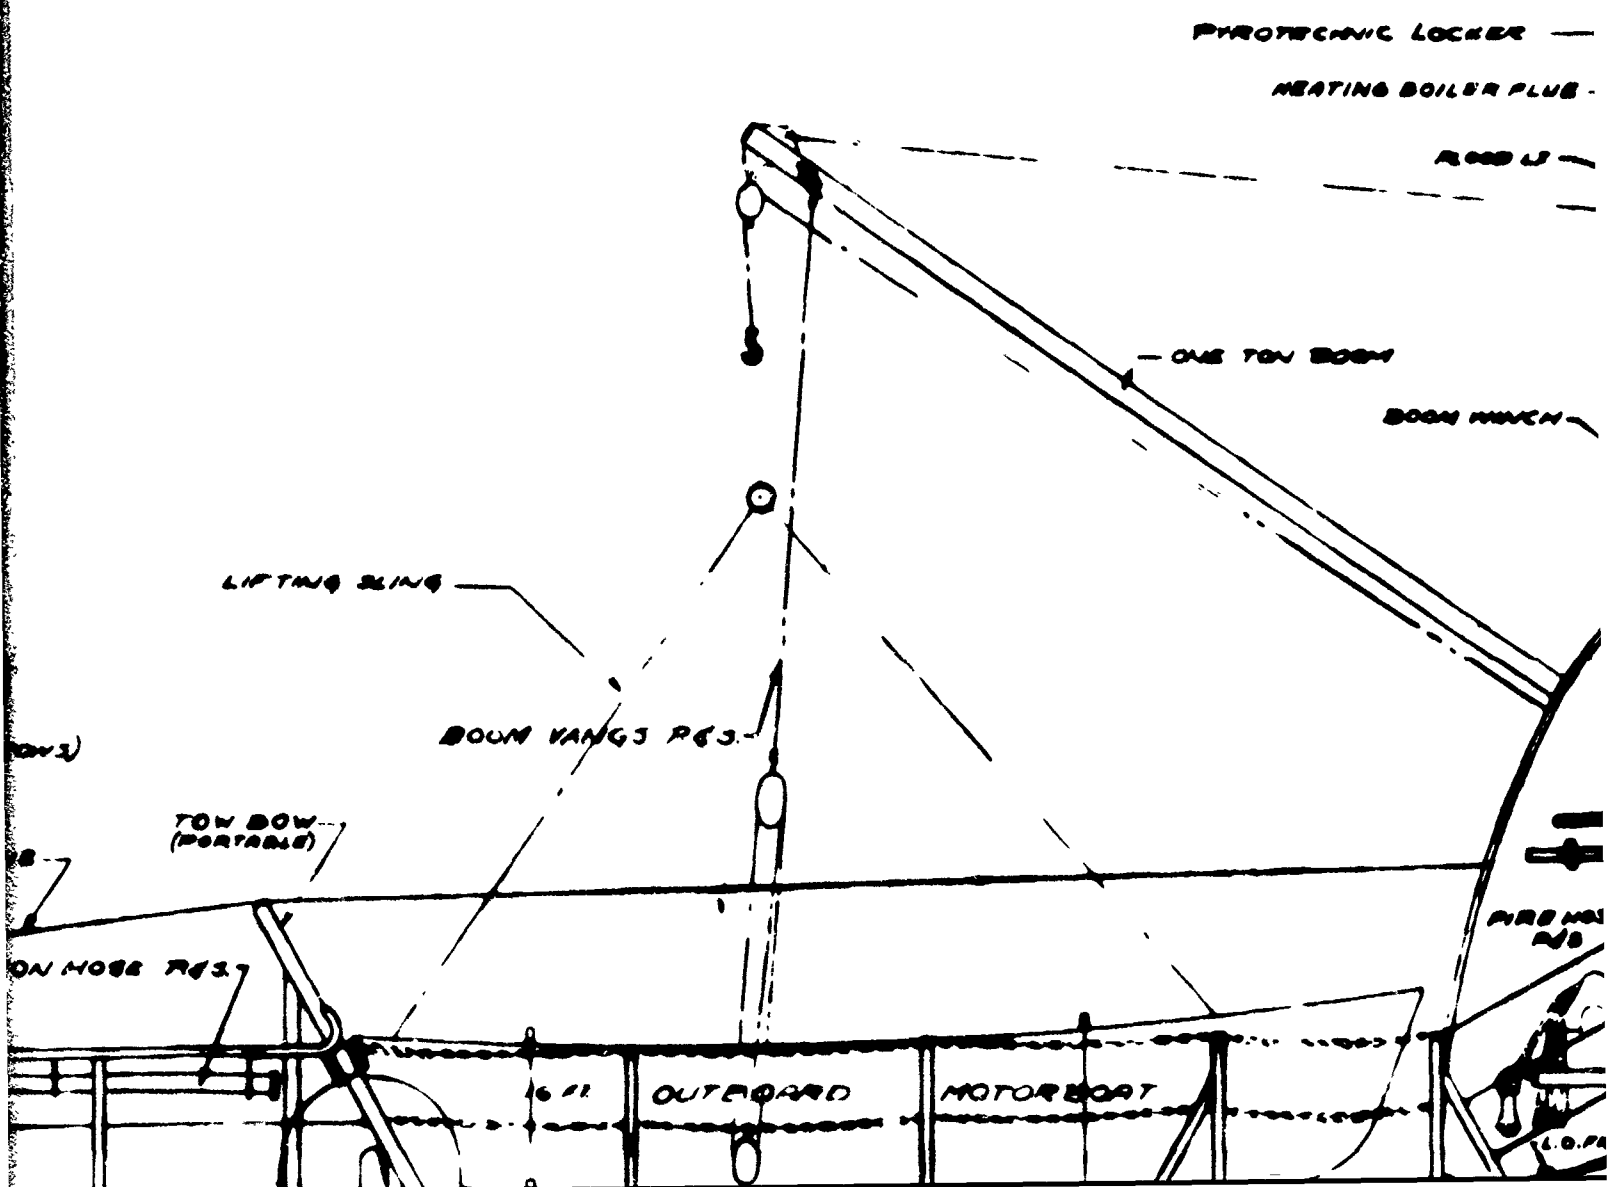

STENAM

STANDARD LT

UP ANTENNA

400  
LOOP ANTENNA

SEARCHLIGHT

SIREN

DOWN ANTENNA P/S

SENSE ANTENNA

SEARCHLIGHT

DOWN STERN

P/S

P/S

P/S


SEARCHLIGHT P/S

LIFE RAFT

DR LIGHT

FOAM GUN

DOCKING LT P/S

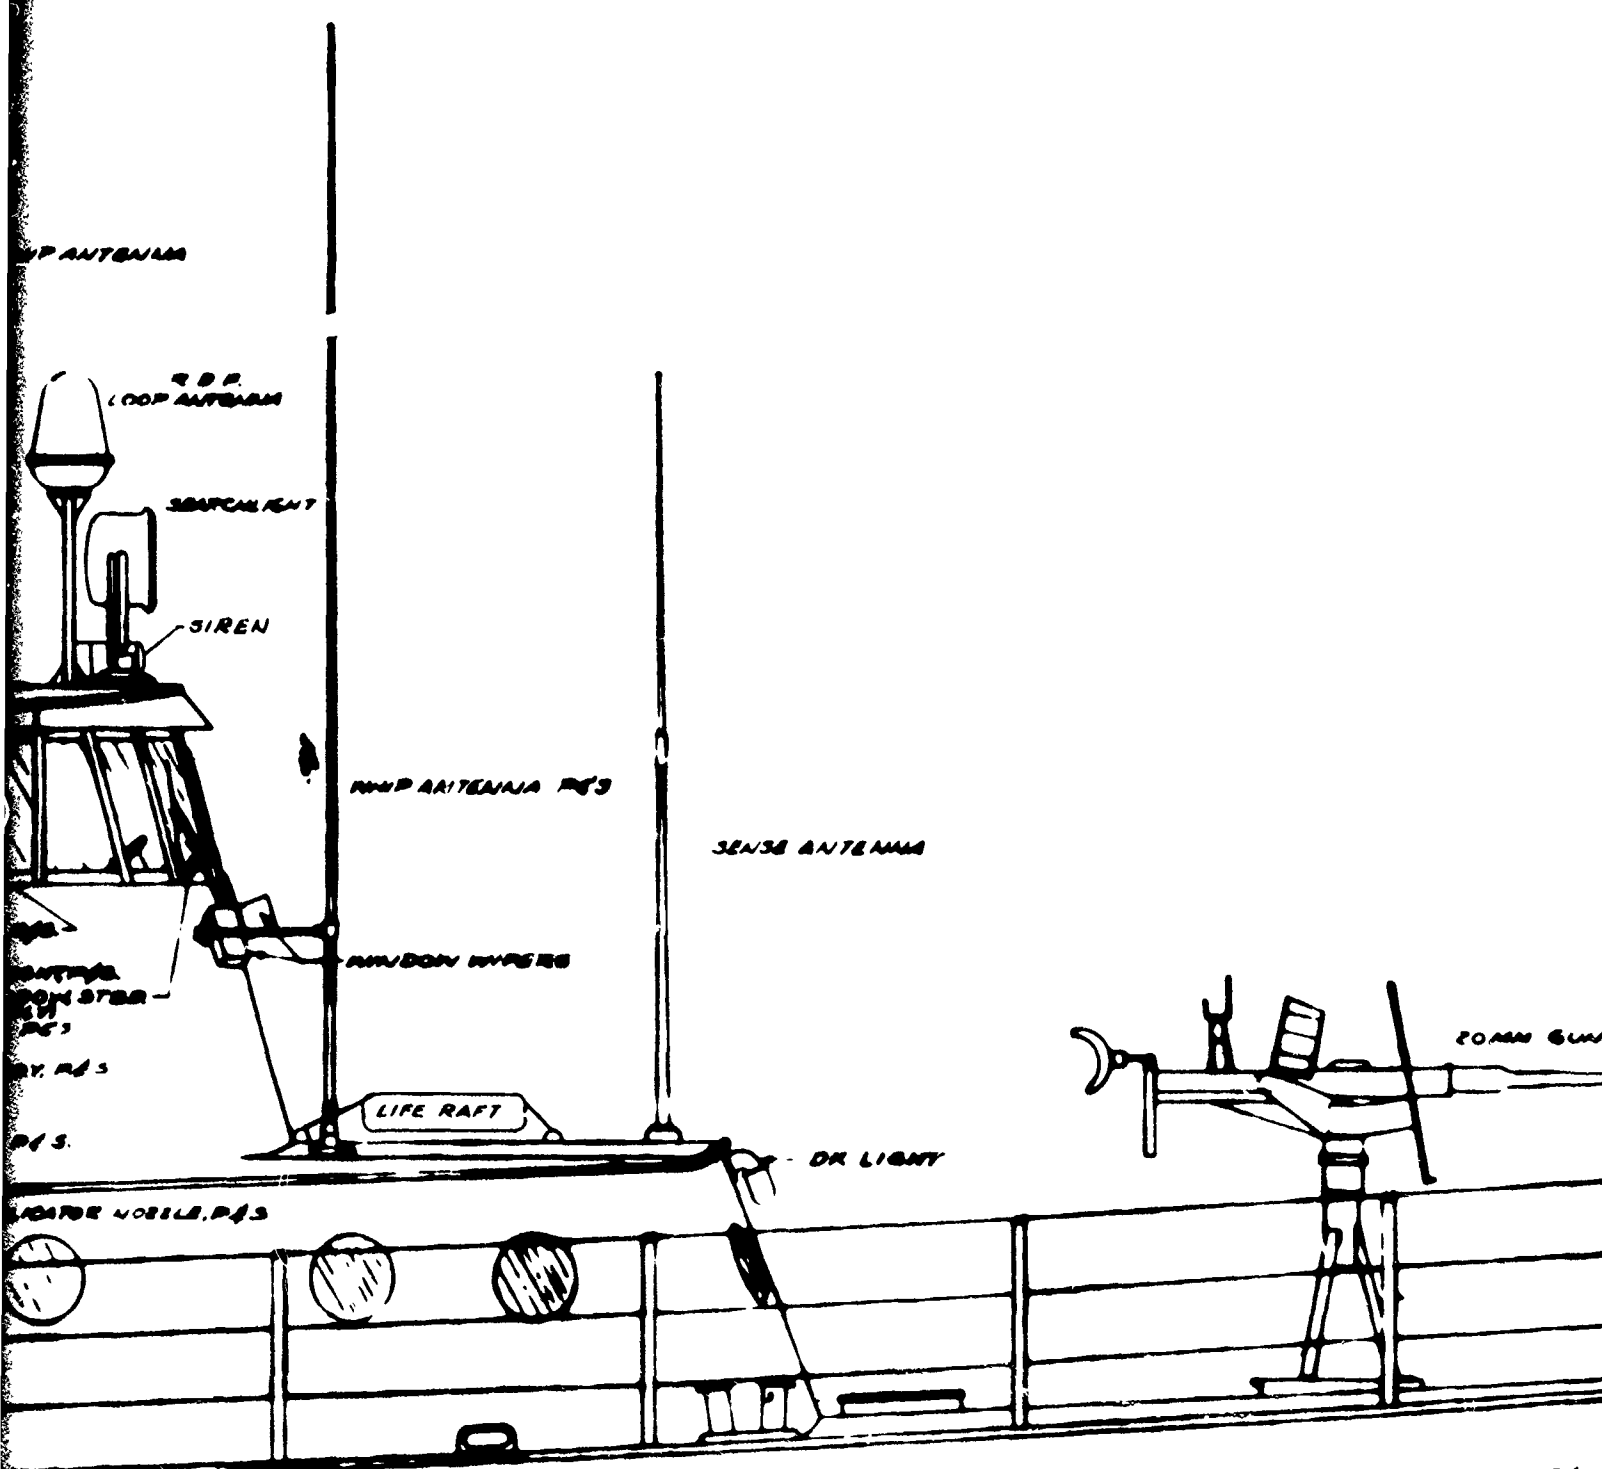


4


AUGUST 18

JACK SWAY


MAN GUN

NO 17 1/2

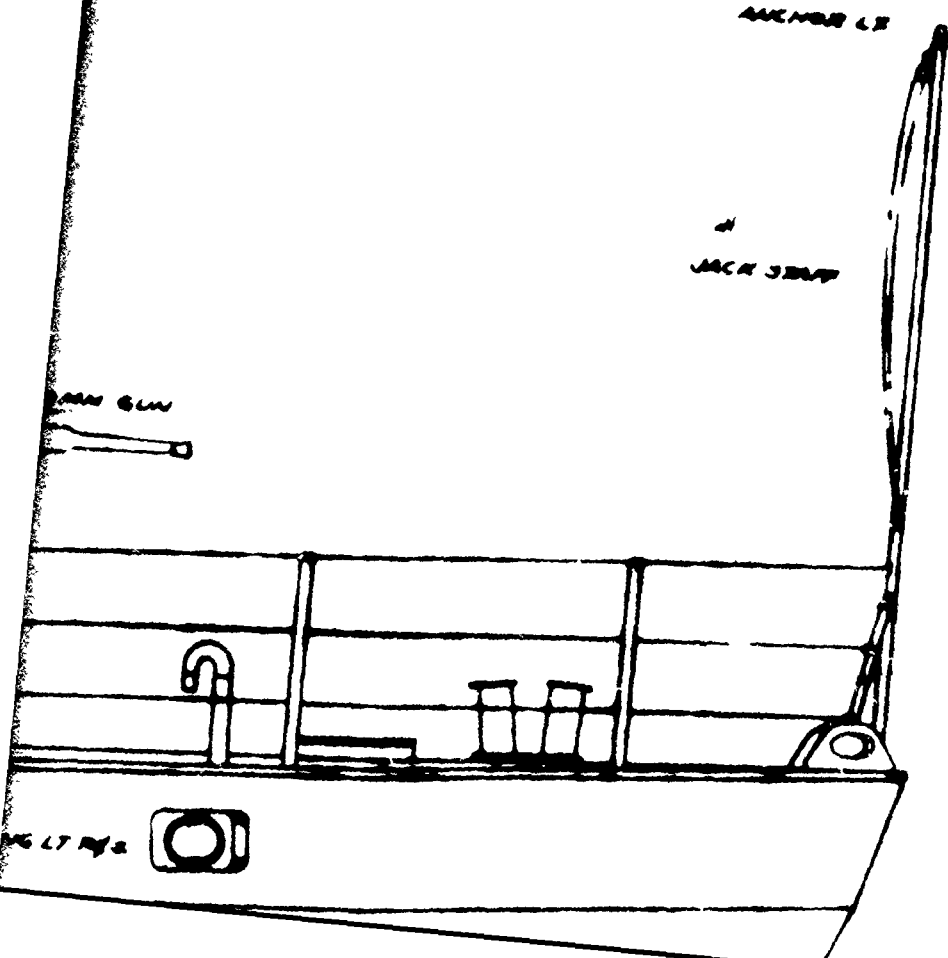

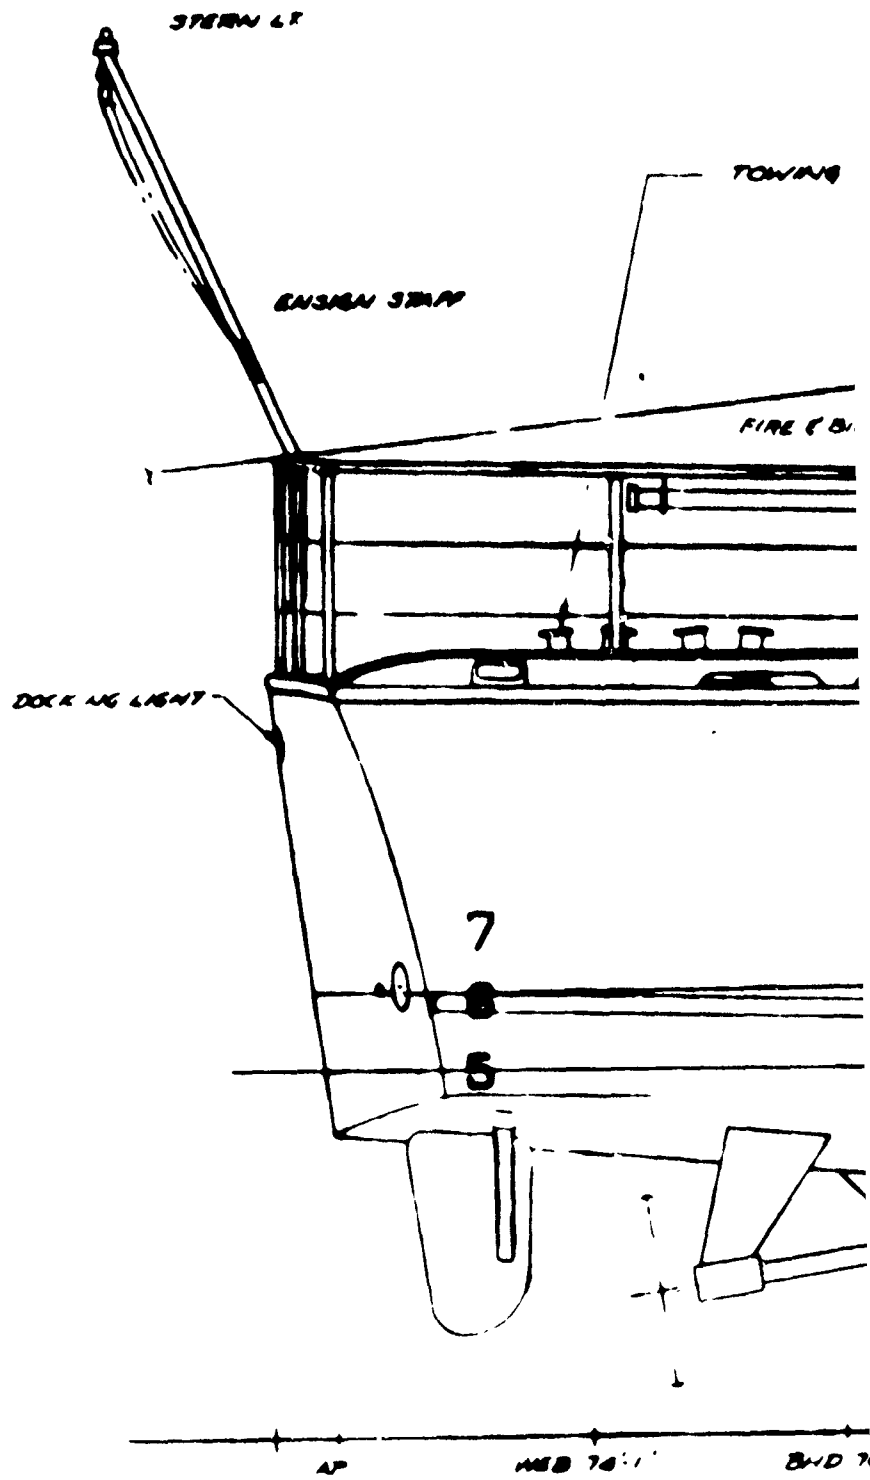

5

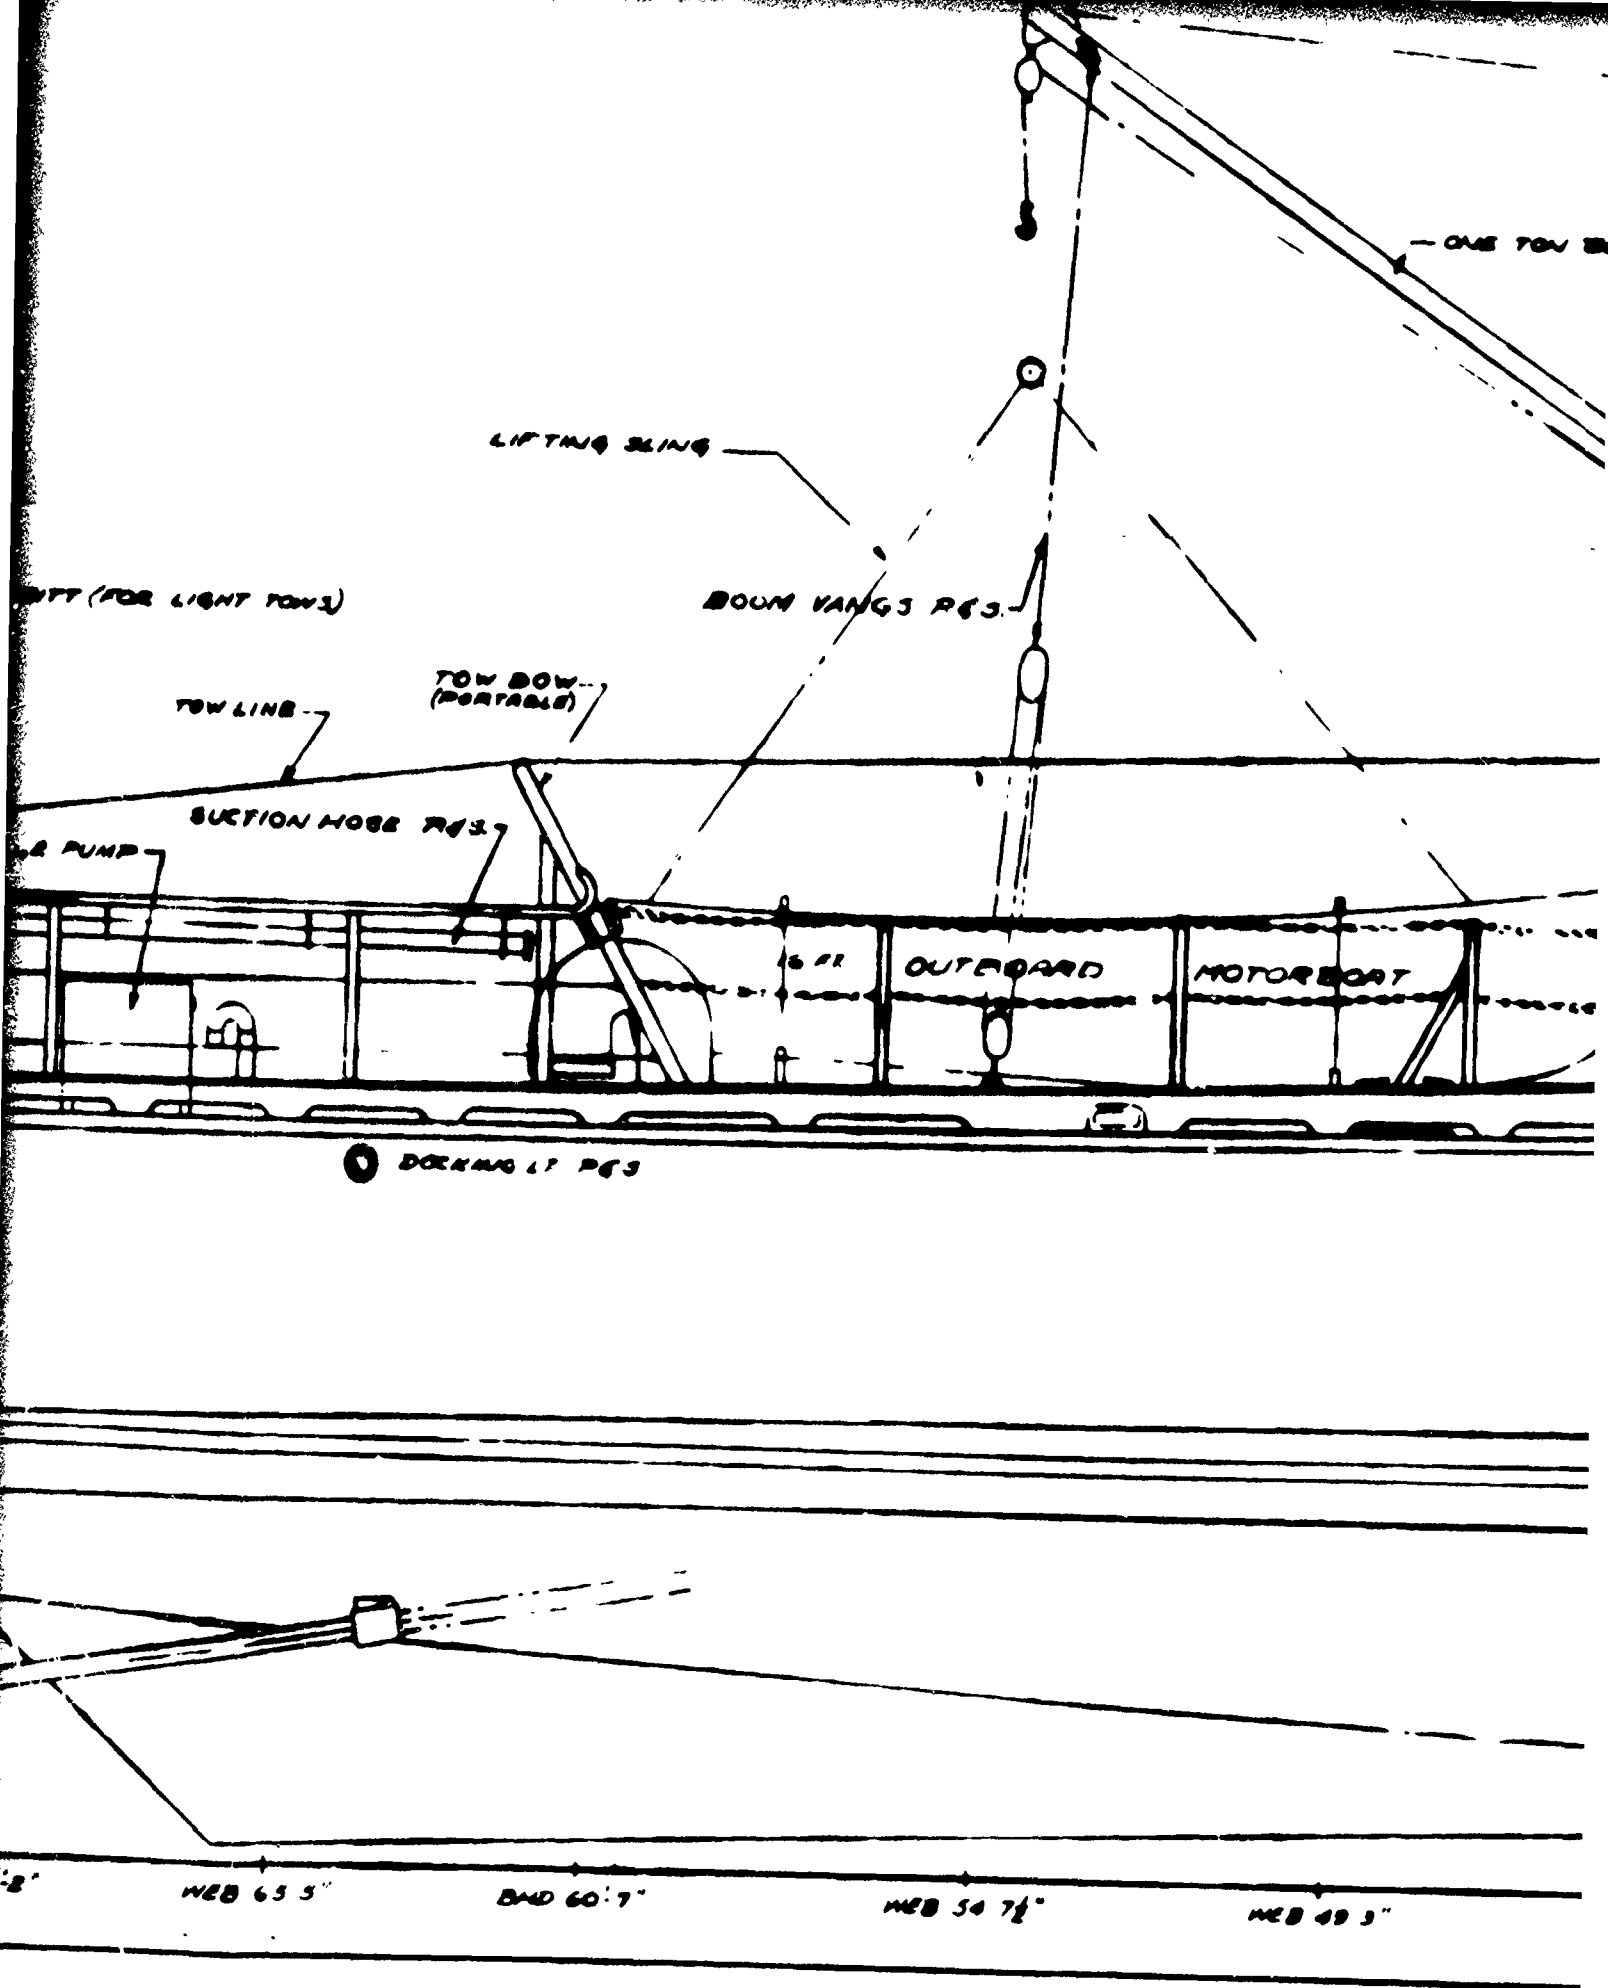



ANCHOR LE

JACK STAY

RAIN GUN

ENGINE

318

5

4

3

2

1

WL

6"

BWD 6

FP


OUTBOARD

82BWPB-01

SCALE  $\frac{1}{4}'' = 1'-0''$

8

8

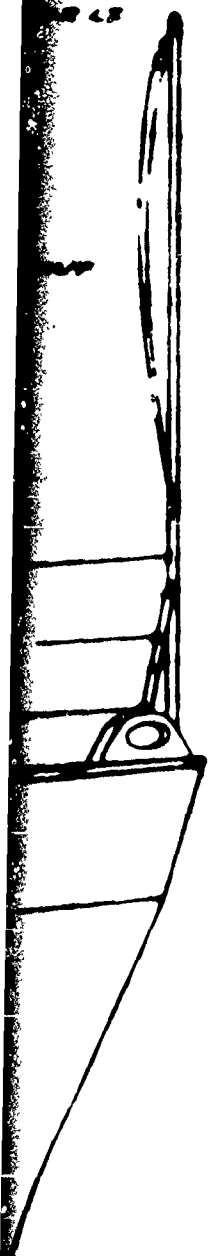

OUTBOARD PROFILE

82BWPB-0103-9


ALT.

SCALE  $\frac{1}{4}'' = 1'-0''$

SHEET 2 OF 5

8


9

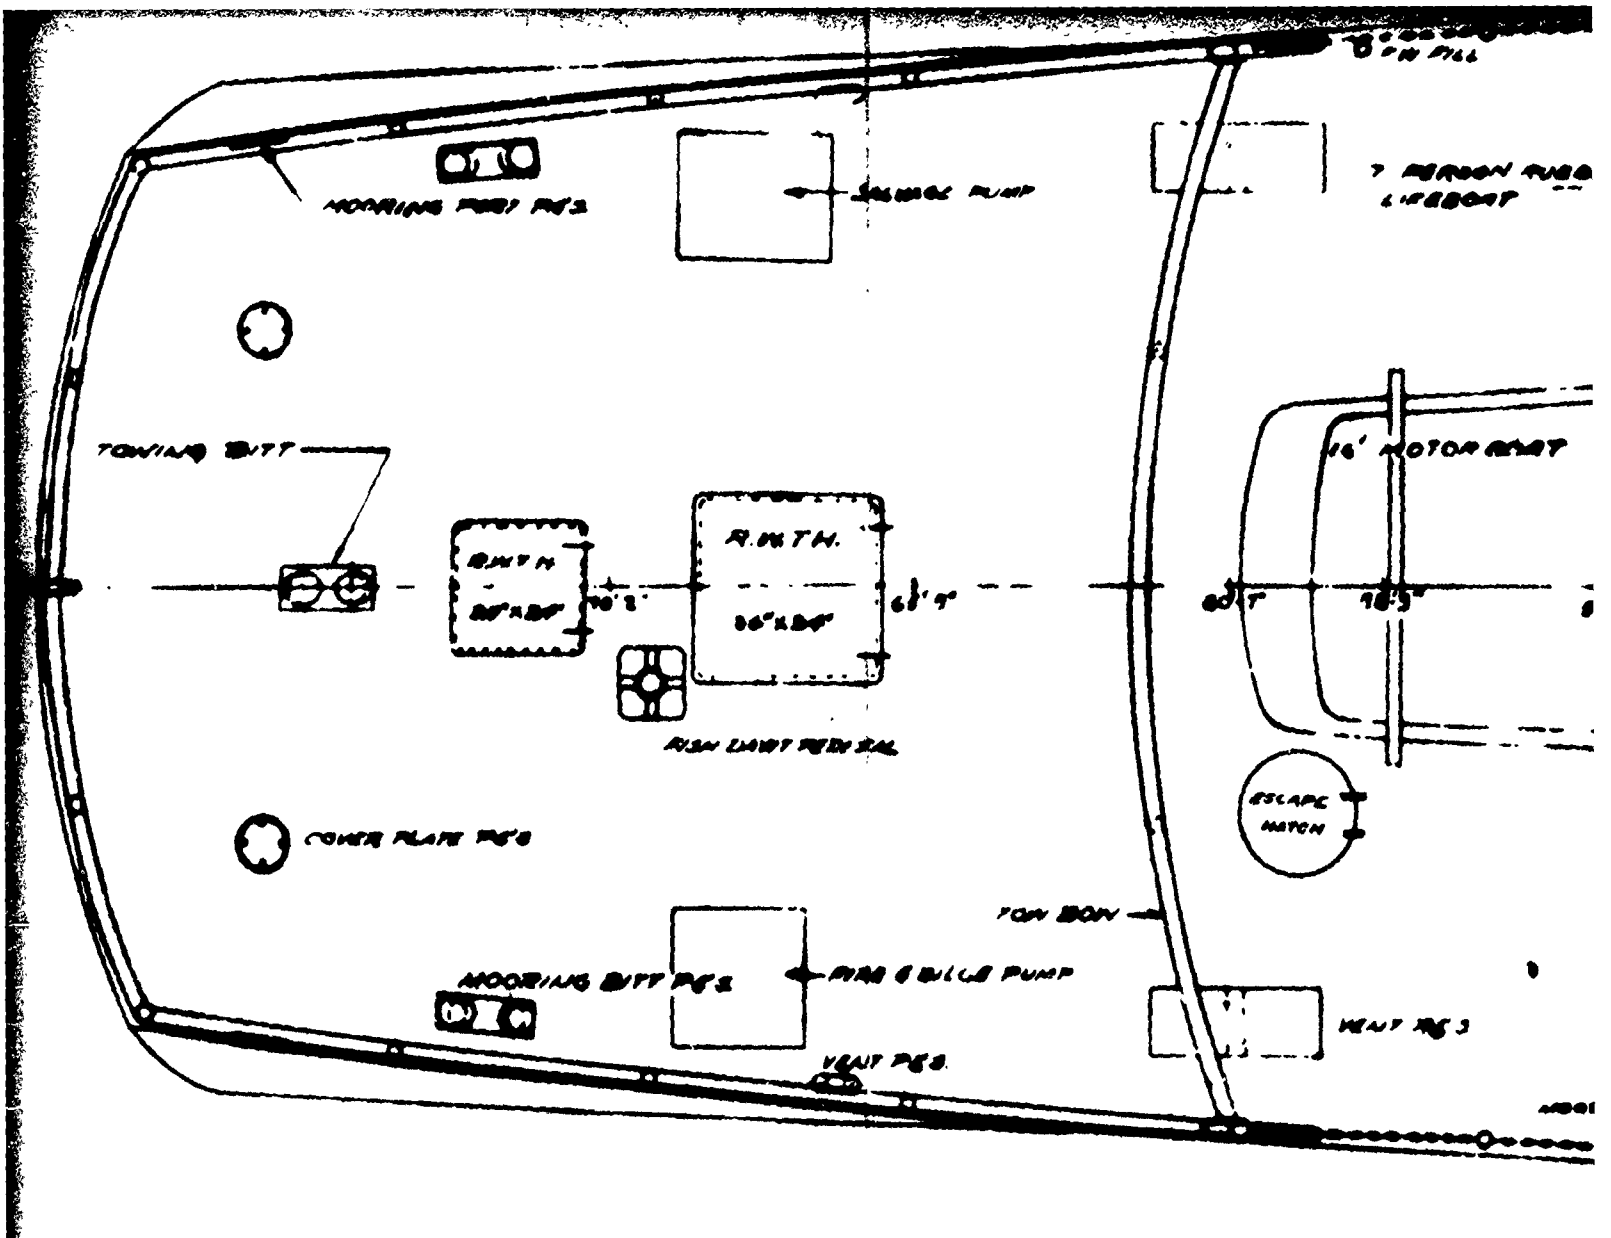


1

1



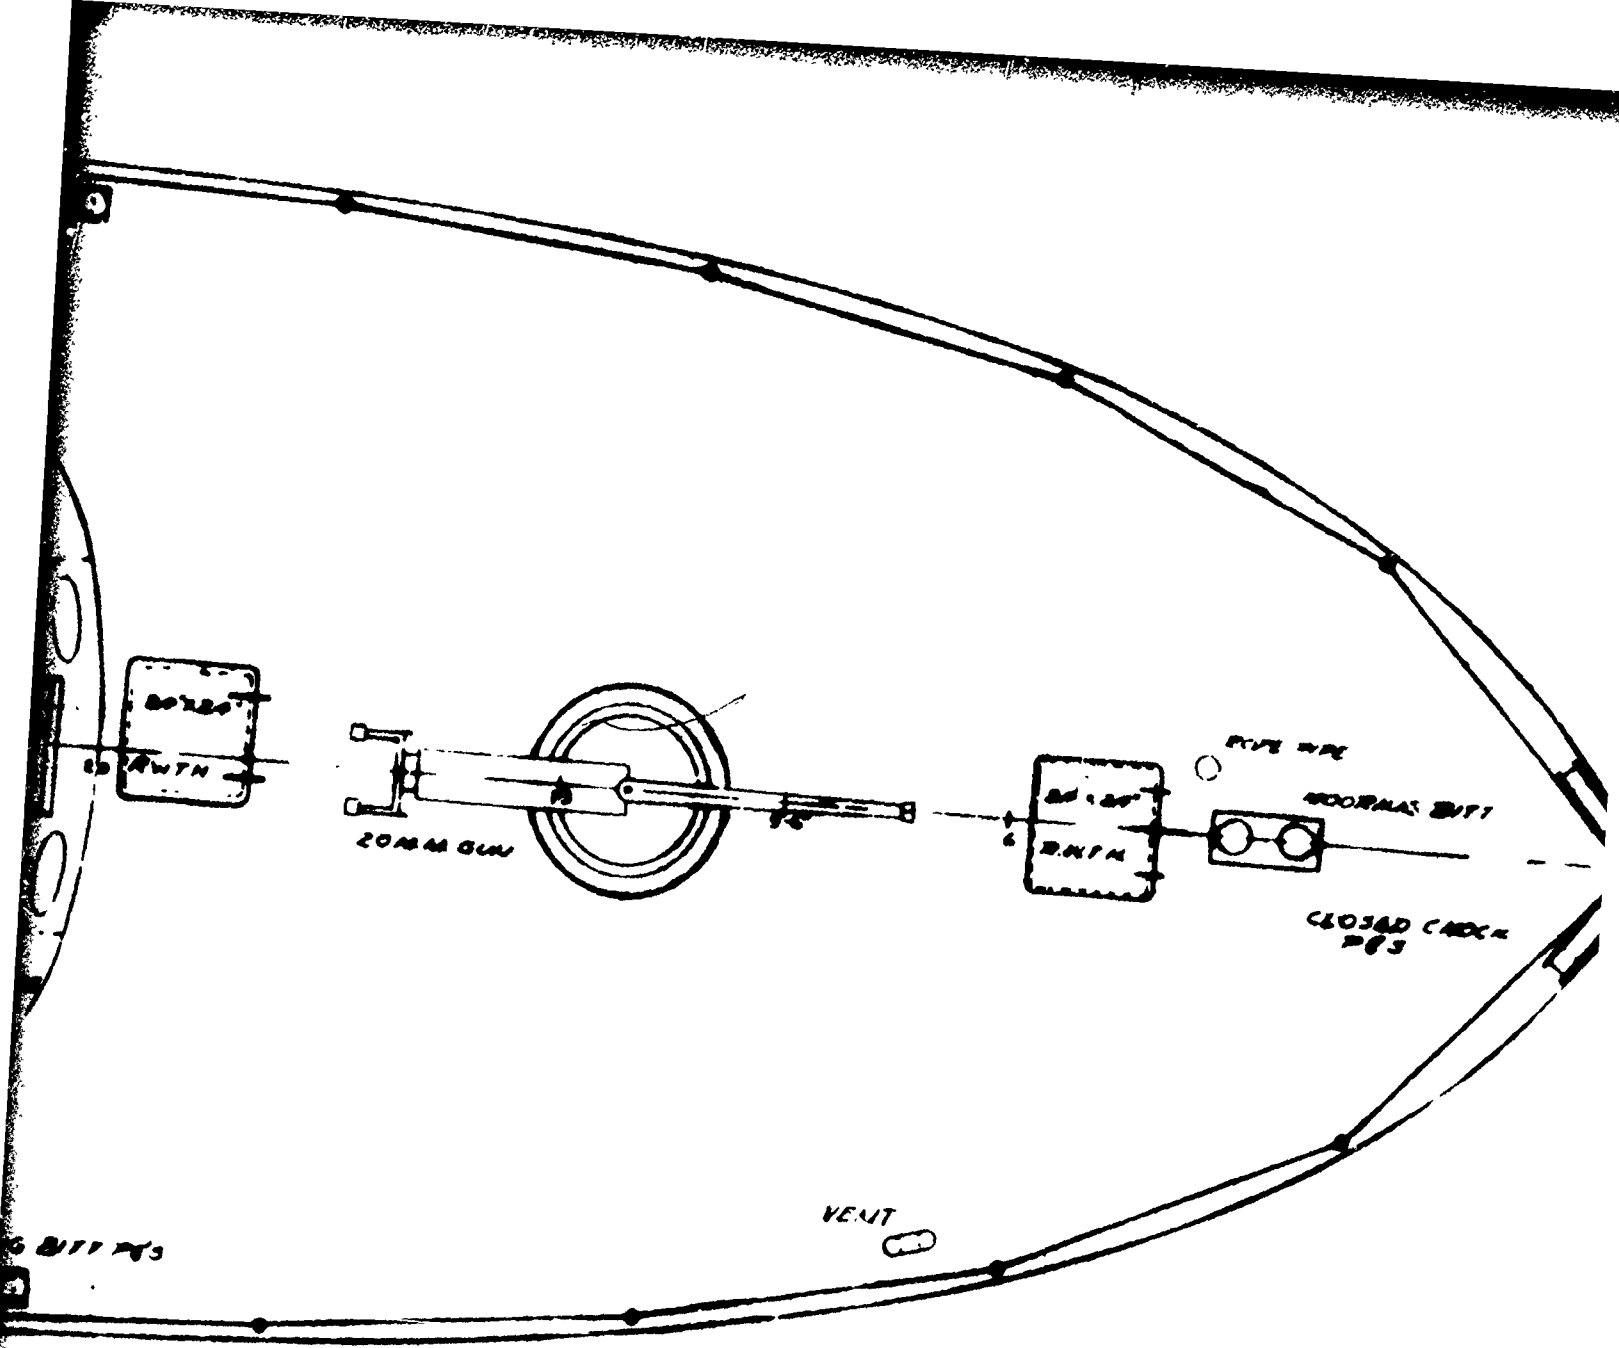

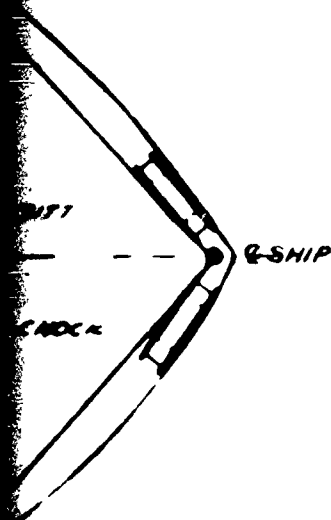


F.O.	FUEL OIL
L.O.	LUBRICATING OIL
F.P.L.	FIRE PLUG
F.W.	FRESH WATER
STAN.	STANCHION
REFR.	REFRIGERATOR
B.B.	BULLETIN BOARD
A/C	AIR CONDITIONING
H.W.	HOT WATER
ELEC. D. PNL.	ELECTRIC DISTRIBUTION PANEL
V.L.	VERTICAL LADDER
DN.	DOWN
LT.	LIGHT
ENG.	ENGINE
F.E.	FIRE EXTINGUISHER
P.S.	PORT & STARBOARD

### MAIN DECK


82BWPB-0103-9	ALT.
SCALE $\frac{1}{4}'' = 1'-0''$	SHEET 3 OF 5

4


1 80 6 6 128

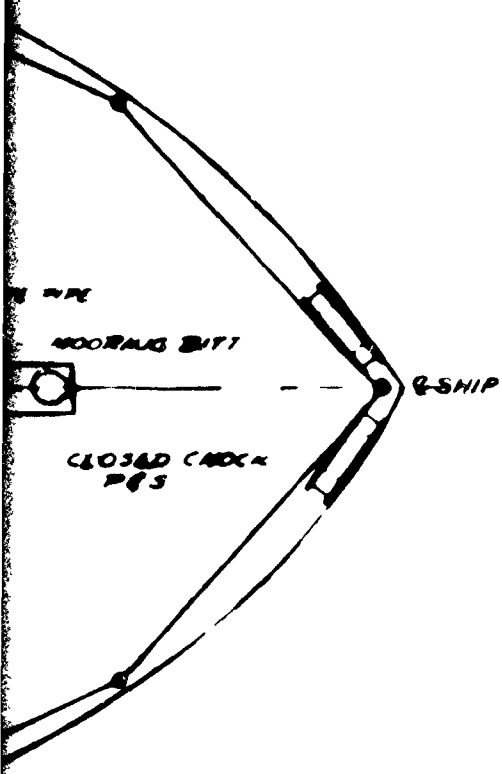

ABBREVIATIONS	
R.W.T.H.	RAISED WATERTIGHT HATCH
W.C.	WATER CLOSET
LAV.	LAVATORY
AMM.LKR.	AMMUNITION LOCKER
F.O.	FUEL OIL
L.O.	LUBRICATING OIL
F.P.L.	FIRE PLUG
F.W.	FRESH WATER
STAN.	STANCHION
REFR.	REFRIGERATOR
B.B.	BULLETIN BOARD
A/C	AIR CONDITIONING
H.W.	HOT WATER
ELEC. D. PNL.	ELECTRIC DISTRIBUTION PANEL
V.L.	VERTICAL LADDER
DN.	DOWN
LT.	LIGHT
ENG.	ENGINE
F.E.	FIRE EXTINGUISHER

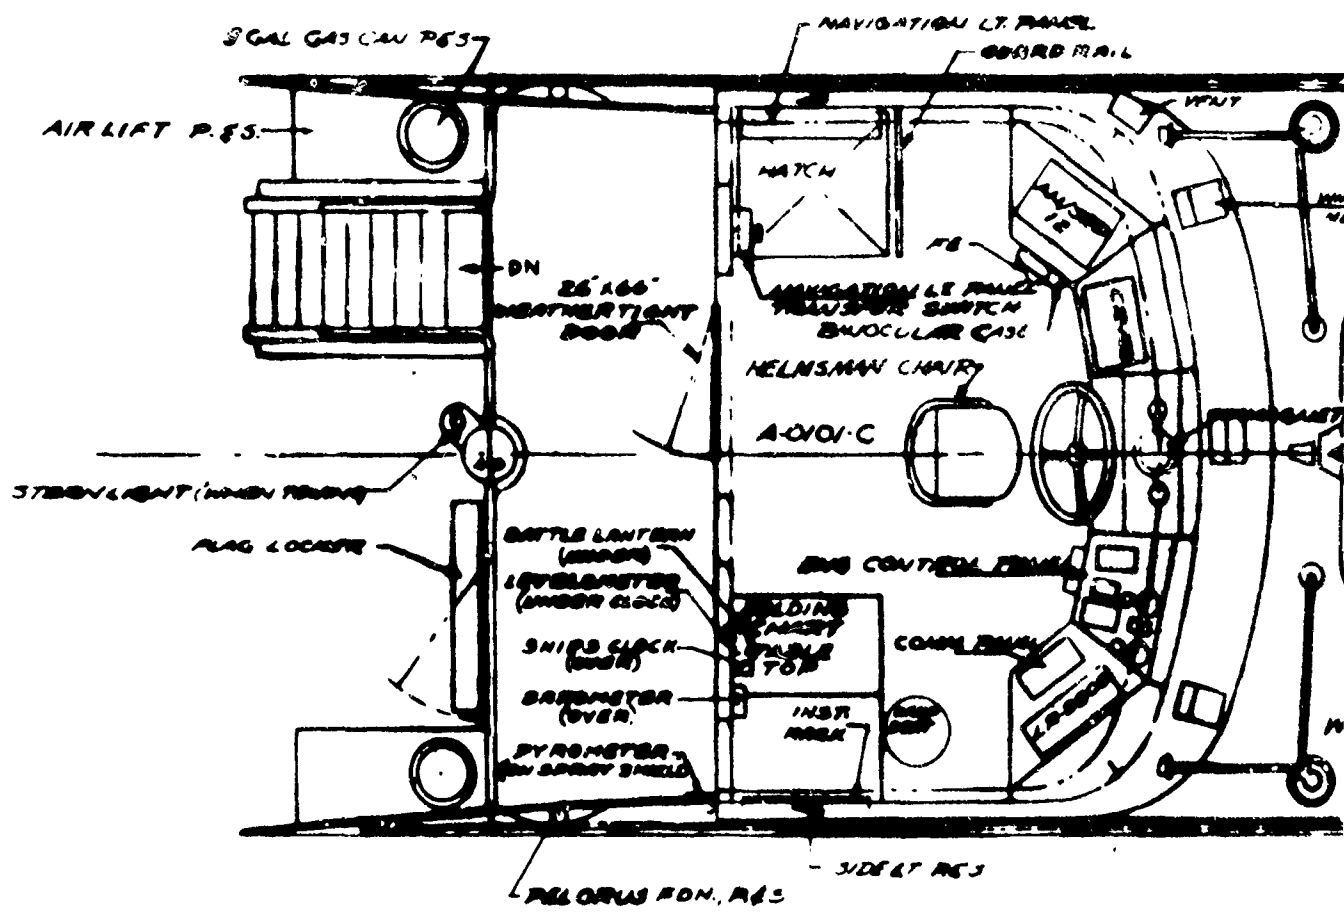


PLAN  
WHEELHOUSE AND CABIN TOP

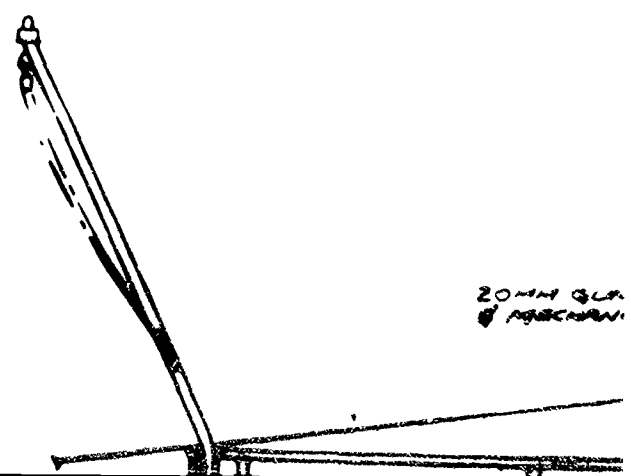


20 MAY 64  
J. H. BROWN


2

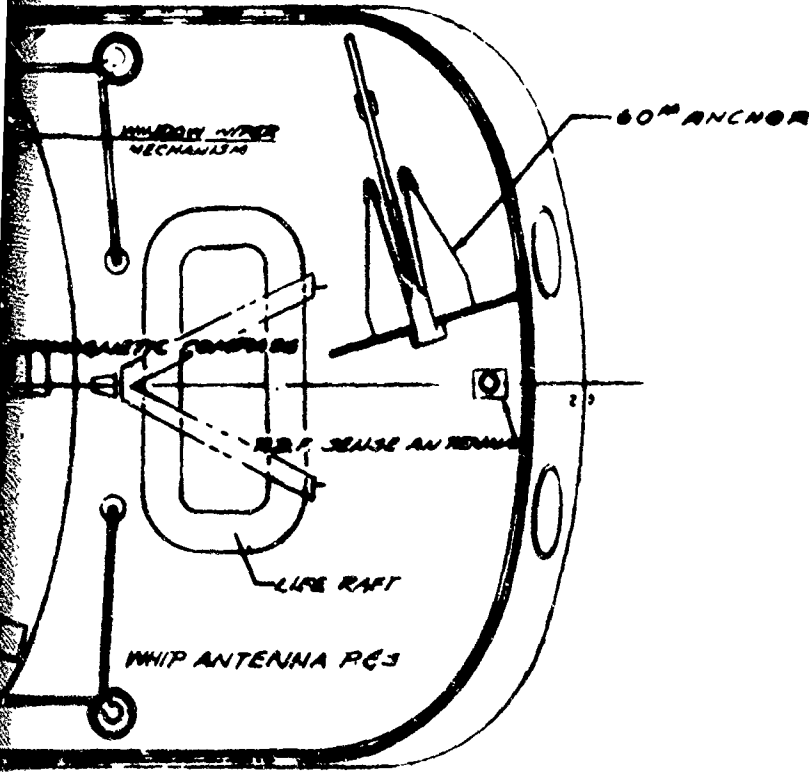

20MM GUN BARREL  
POSITIONING SYSTEM

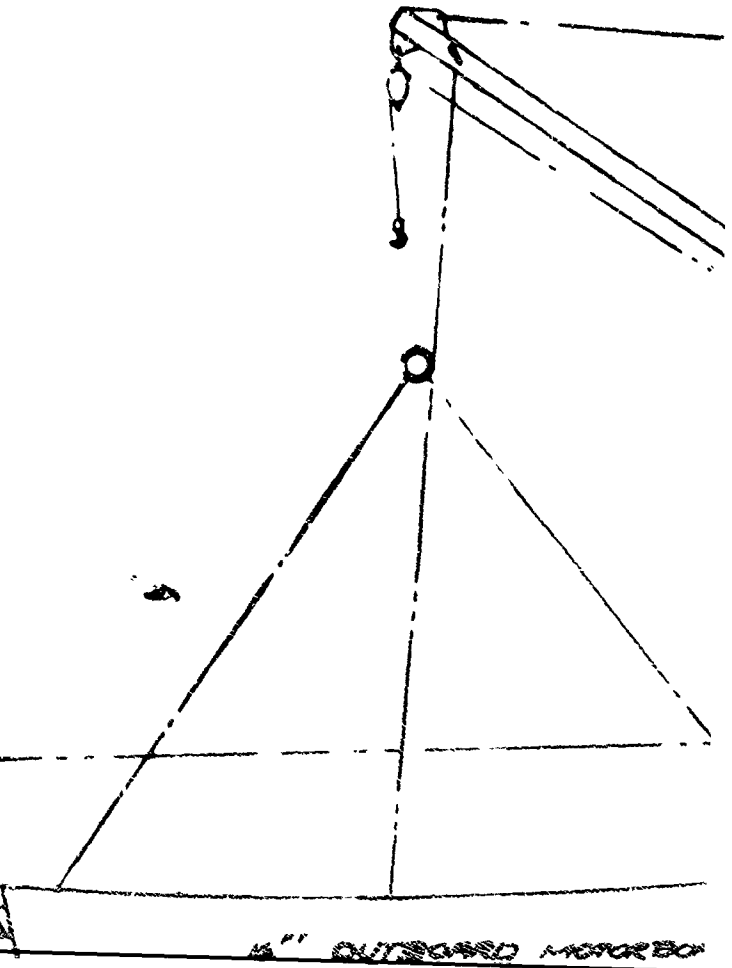

AERIAL IDENTIFICATION  
CALL LETTERS (NULL NO.  
CG 88905)

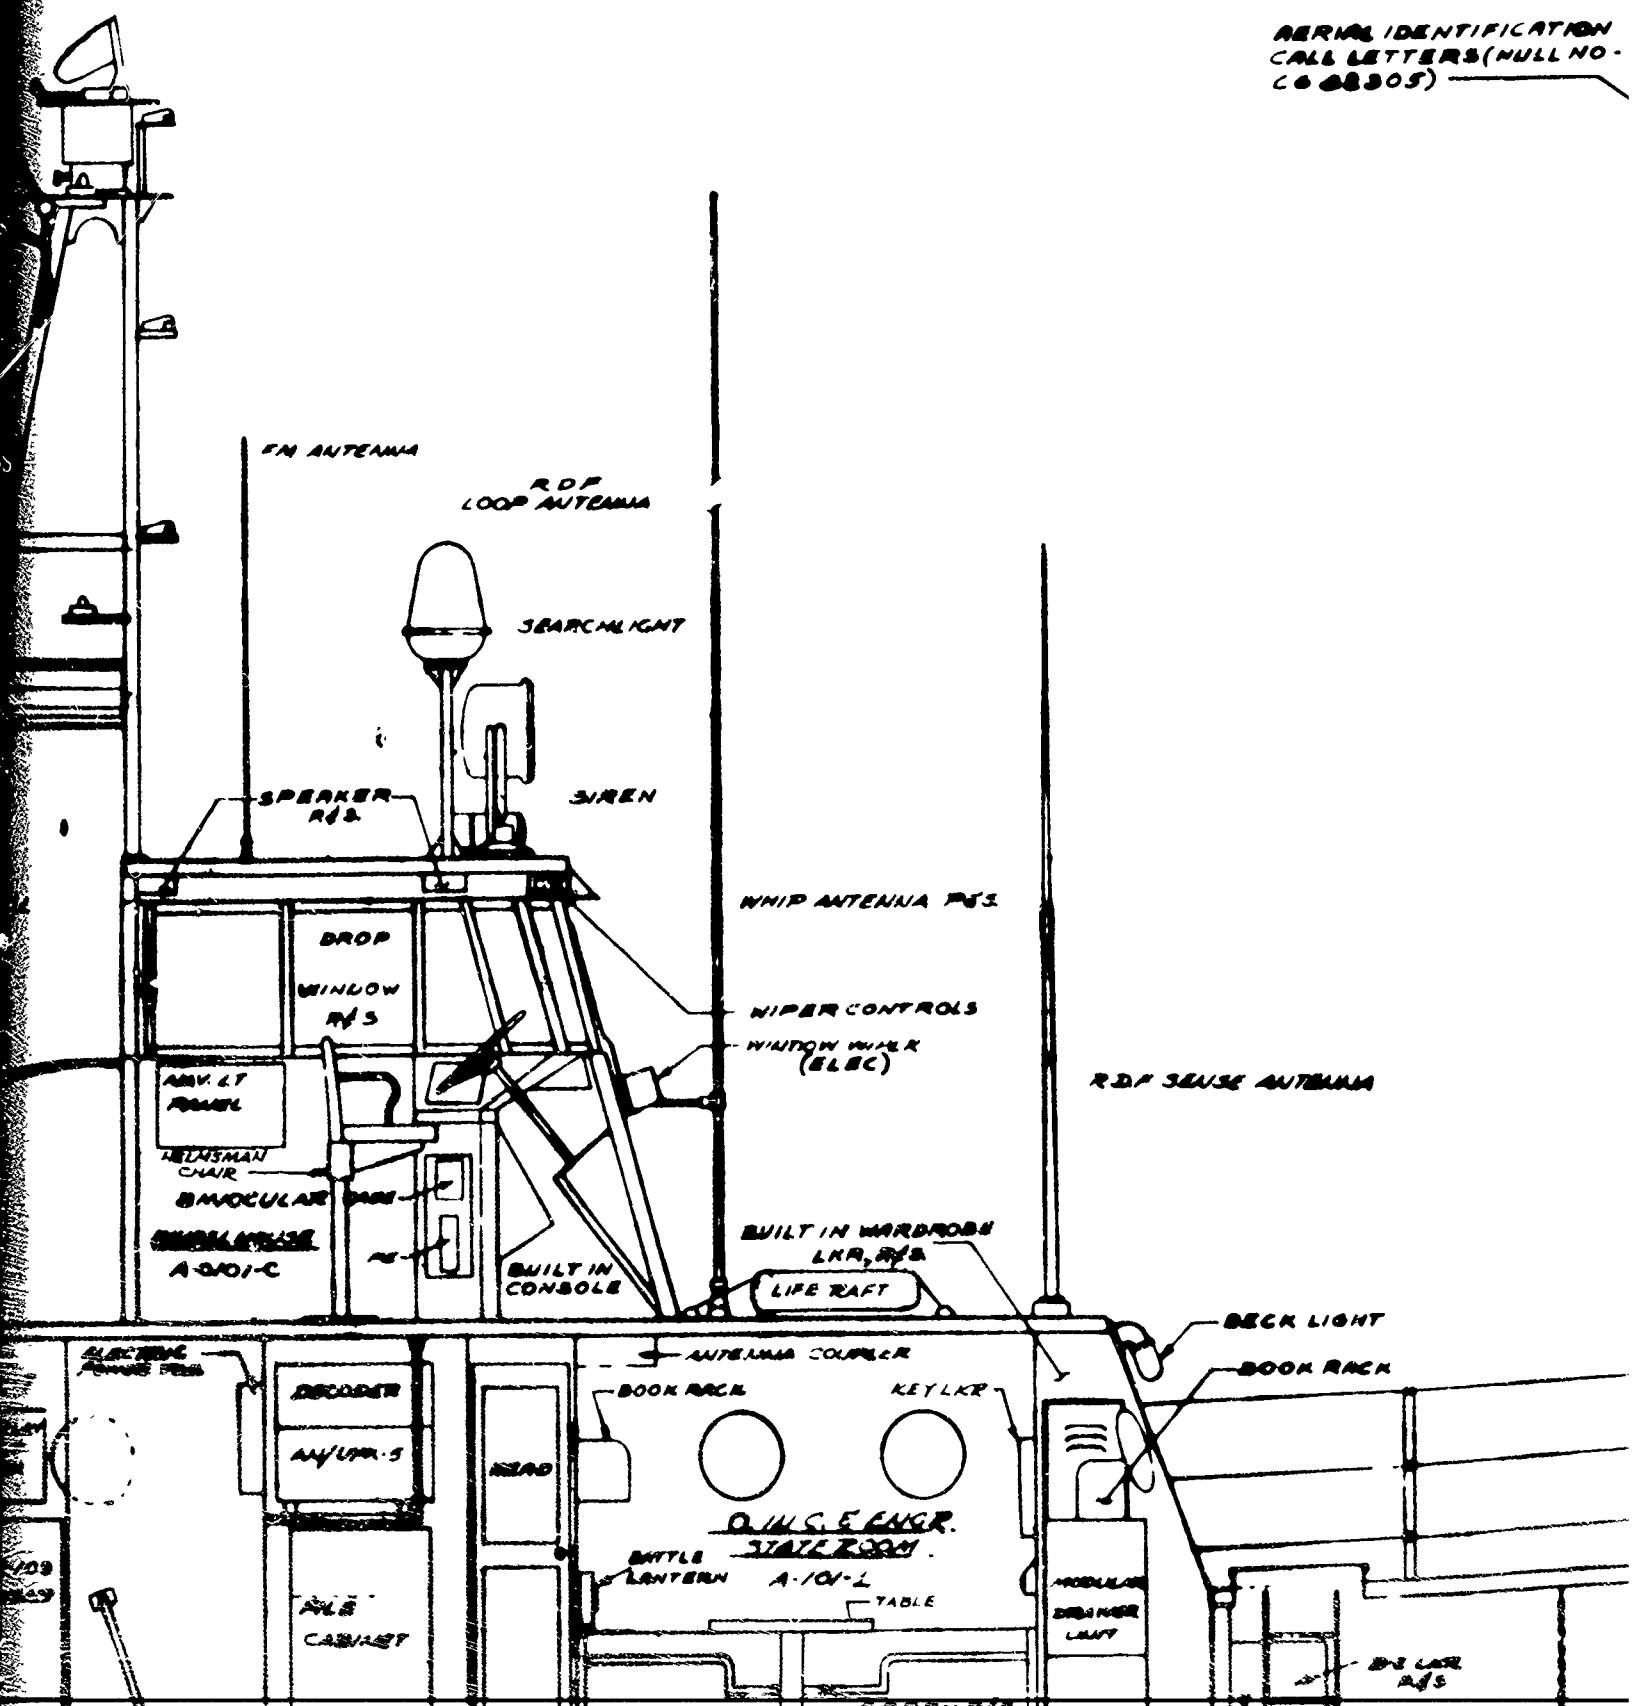

FN ANTENNA

RDP  
LOOP ANTENNA

SEARCHLIGHT

SPEAKER  
R/S

SIREN

WWP ANTENNA P/S

DROP  
WINDOW  
R/S

WIPER CONTROLS

WINDOW WIPER  
(ELEC)

RDP SENSE ANTENNA

AMPLIFIER

HELMSMAN  
CHAIR

BINOCLULAR CASE

A-901-C

BUILT IN  
CONSOLE

BUILT IN WARDROBE  
LKR, R/S

LIFE RAFT

BECK LIGHT

BOOK RACK

ELECTRIC  
POWER P/S

DECODER

AMPLIFIER

HEAD

BOOK RACK

KEY LKR



Q. U. S. E. ENGR.  
STATE ROOM

BATTLE LANTERN  
A-10V-2

TABLE

FILE  
CABINET

MODULAR  
ENGINE LIGHT


B/L LKR  
R/S

5

SEARCHLIGHT

LOOP ANTENNA

VISOR

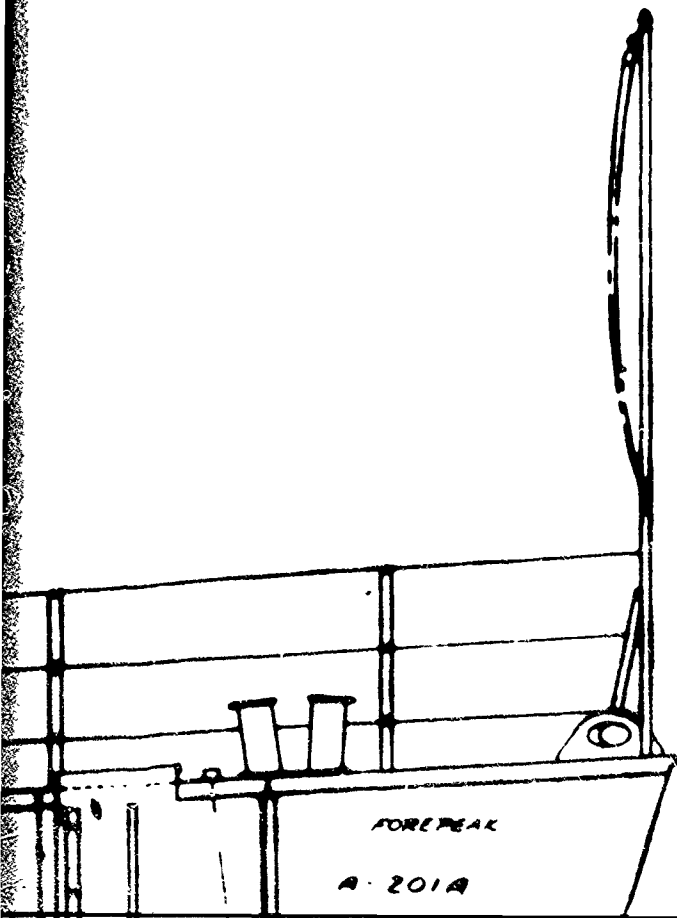


FOREPEAK

A-201A


TELORUS FON, R&S - SIDE LT REC

PLAN  
WHEELHOUSE AND CABIN TOP

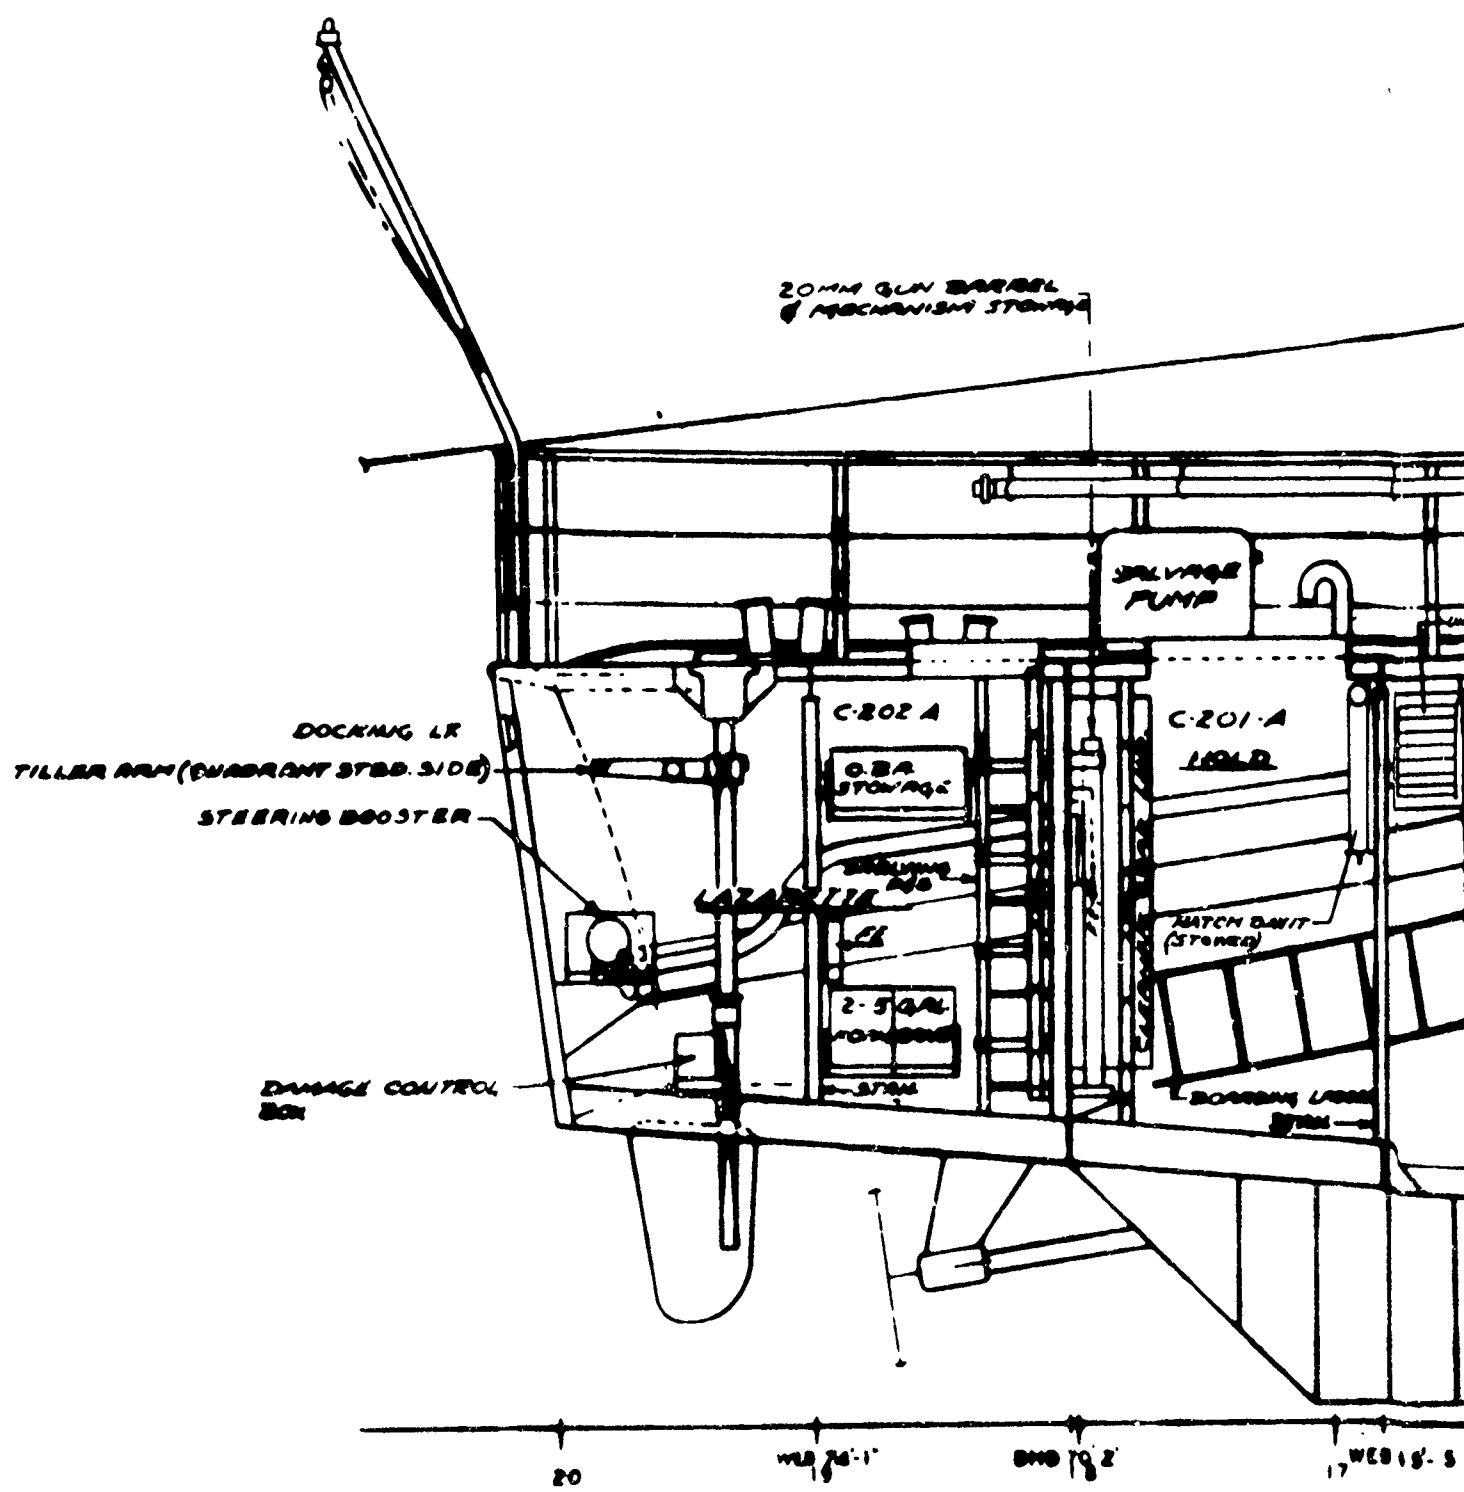

6

1

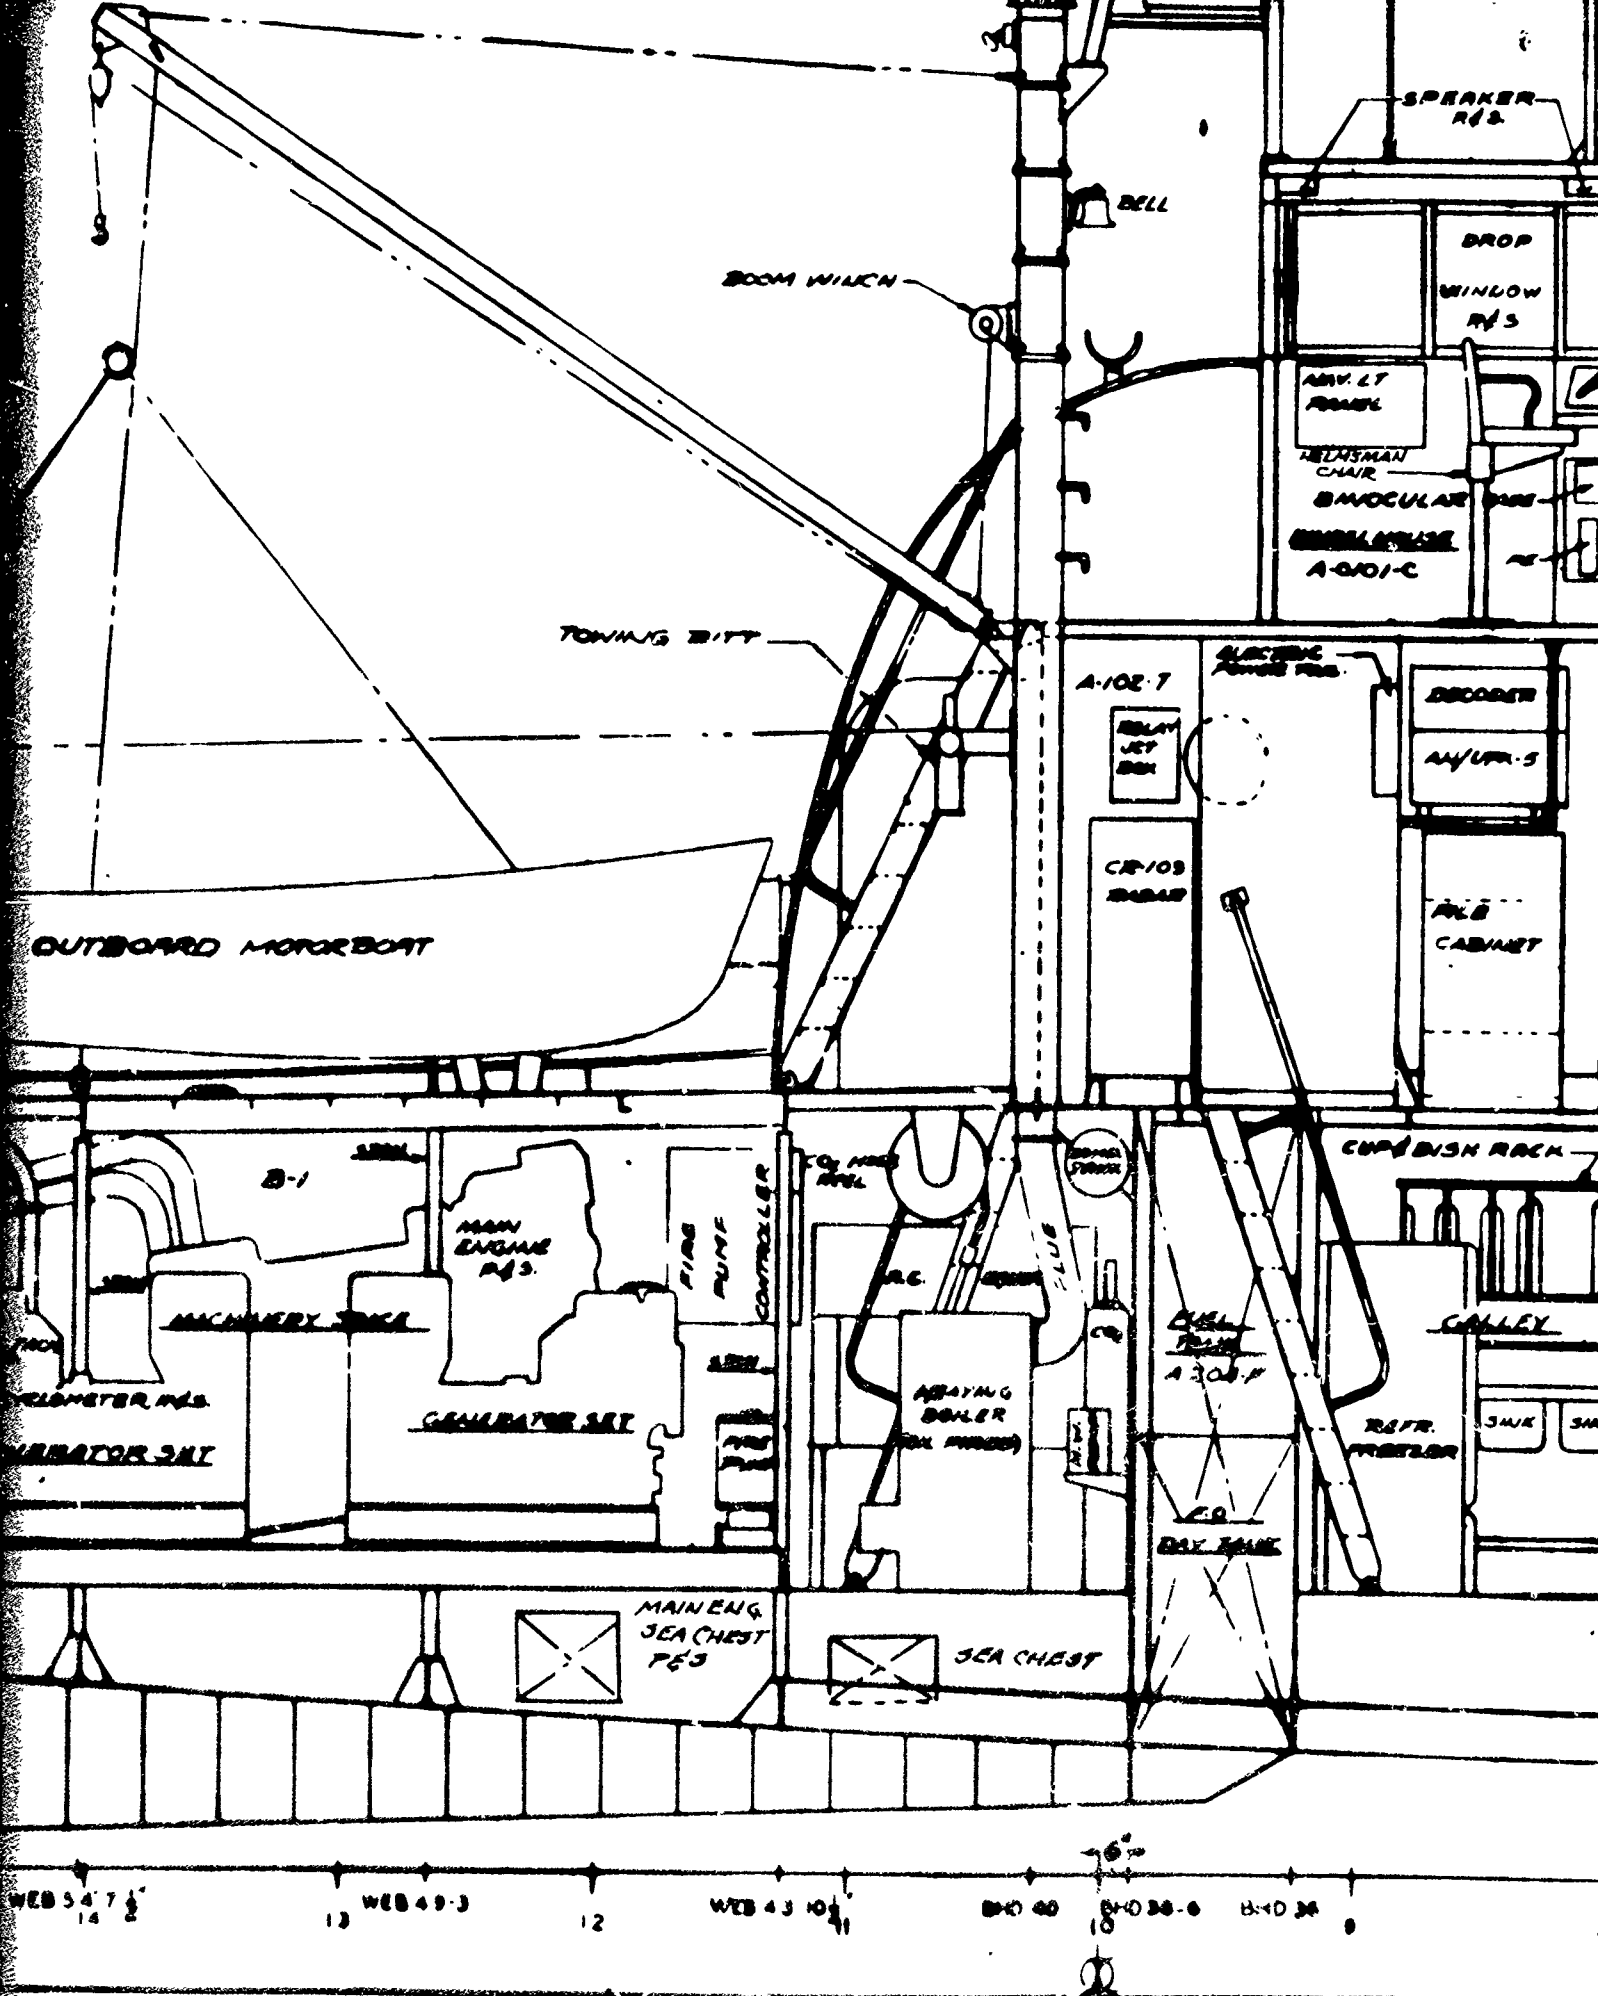

SPEAKER P/S

BELL

BOOM WINCH

DROP WINDOW P/S

ADV. LT. BOARD

NEWSMAN CHAIR

BINOCULAR CASE

TELETYPE A-901-C

TONING BIT

OUTBOARD MOTORBOAT

A-102-7

ELECTRIC POWER P/S

RELAY JET BOX

DECODER

AN/UR-5

CR-103 BOARD

P/S CABINET

B-1

MAIN ENGINE P/S

MACHINERY SPACE

PUMP CONTROLLER

ABATING BOILER

GENERATOR SET

CUPBUSH RACK

GALLEY

CHILL PUMP A-305-F

REFR. FREEZER

MAIN ENG. SEA CHEST P/S

SEA CHEST

WEB 54 7 14 2

WEB 49-3 13

WEB 43 10 11

B-40 40

B-40 38-6 16

B-40 34 8

PLAN  
WHEELHOUSE TOP

SIREN

WHIP ANTENNA PEGS

WIPER CONTROLS

WINDOW WALK (ELEC)

R.D.F. SENSE ANTENNA

ZOOM GUN

BUILT IN WARDROBE  
LKR, R/S

LIFE RAFT

DECK LIGHT

BOOK RACK

BOOK RACK

KEY LCK

O. H. S. E. ENGR.  
STATE ROOM

BATTLE LANTERN A-10V-L

TABLE

MODULAR  
DINING  
LAMP

BERTHS

DE LUX  
A/B

CREW'S BERTHING

PEA COAT  
LOCKER

SHOWER

CREW'S  
WARD  
A-202-A

CONVECTOR

BULLETIN  
BOARD

A-202-A

STOVE

SEND PHONE  
BELL / SELECT  
SWITCH

TO BERTHING

STORAGE AREA

C.V.R.

WEB 25'-4"


BND 20

WEB 16'-6"


WEB 13

WEB 9'-0"

BND 8

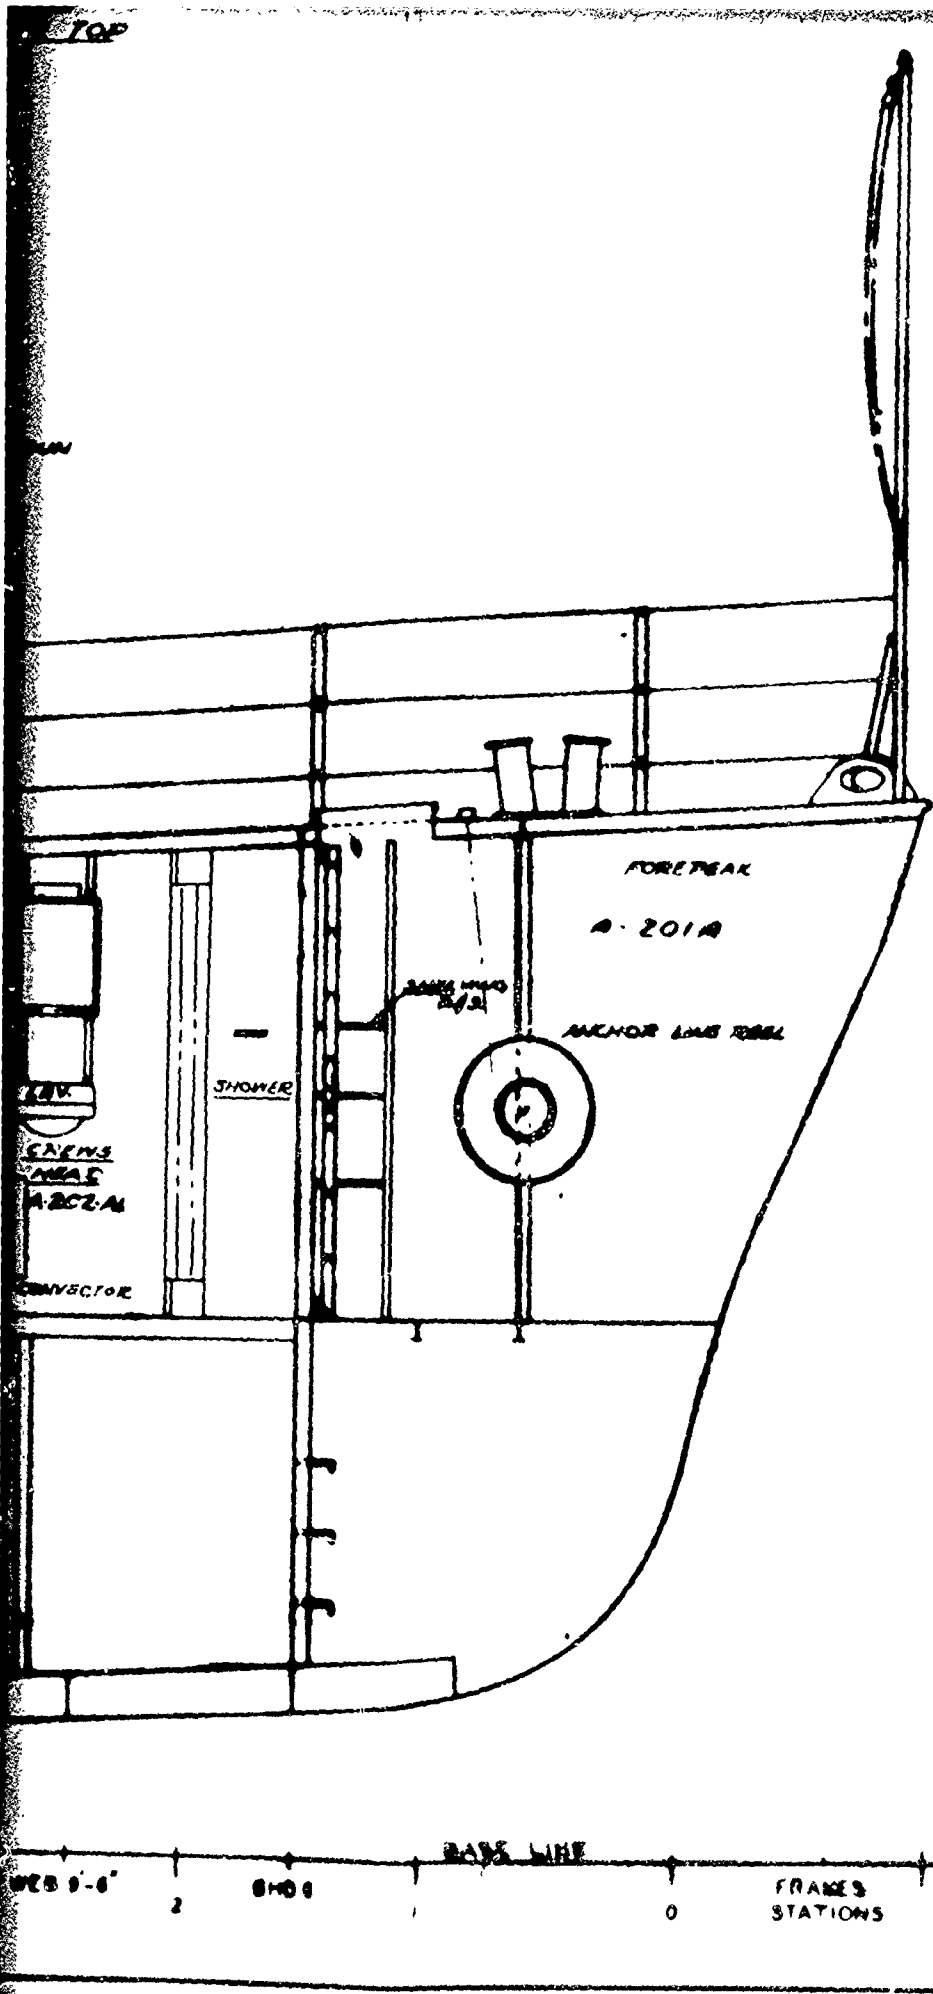

INBOARD F  
 82 BWPB-010  
 SCALE  $\frac{1}{4}'' = 1'-0''$

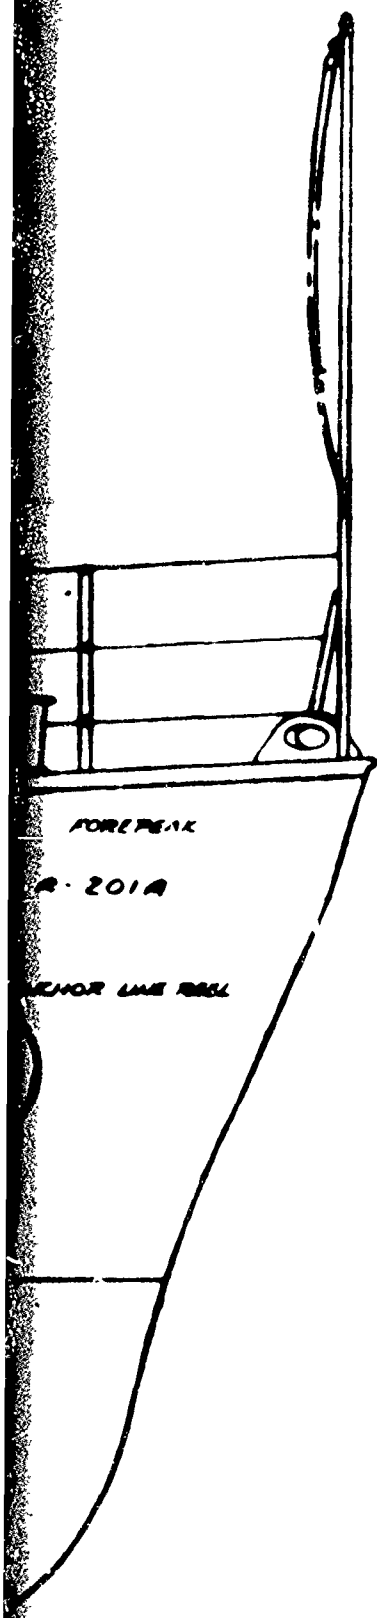

# INBOARD PROFILE


82BWPB-0103-9

ALT.


0 FRAMES STATIONS


SCALE  $\frac{1}{4}'' = 1'-0''$

SHEET 4 OF 5

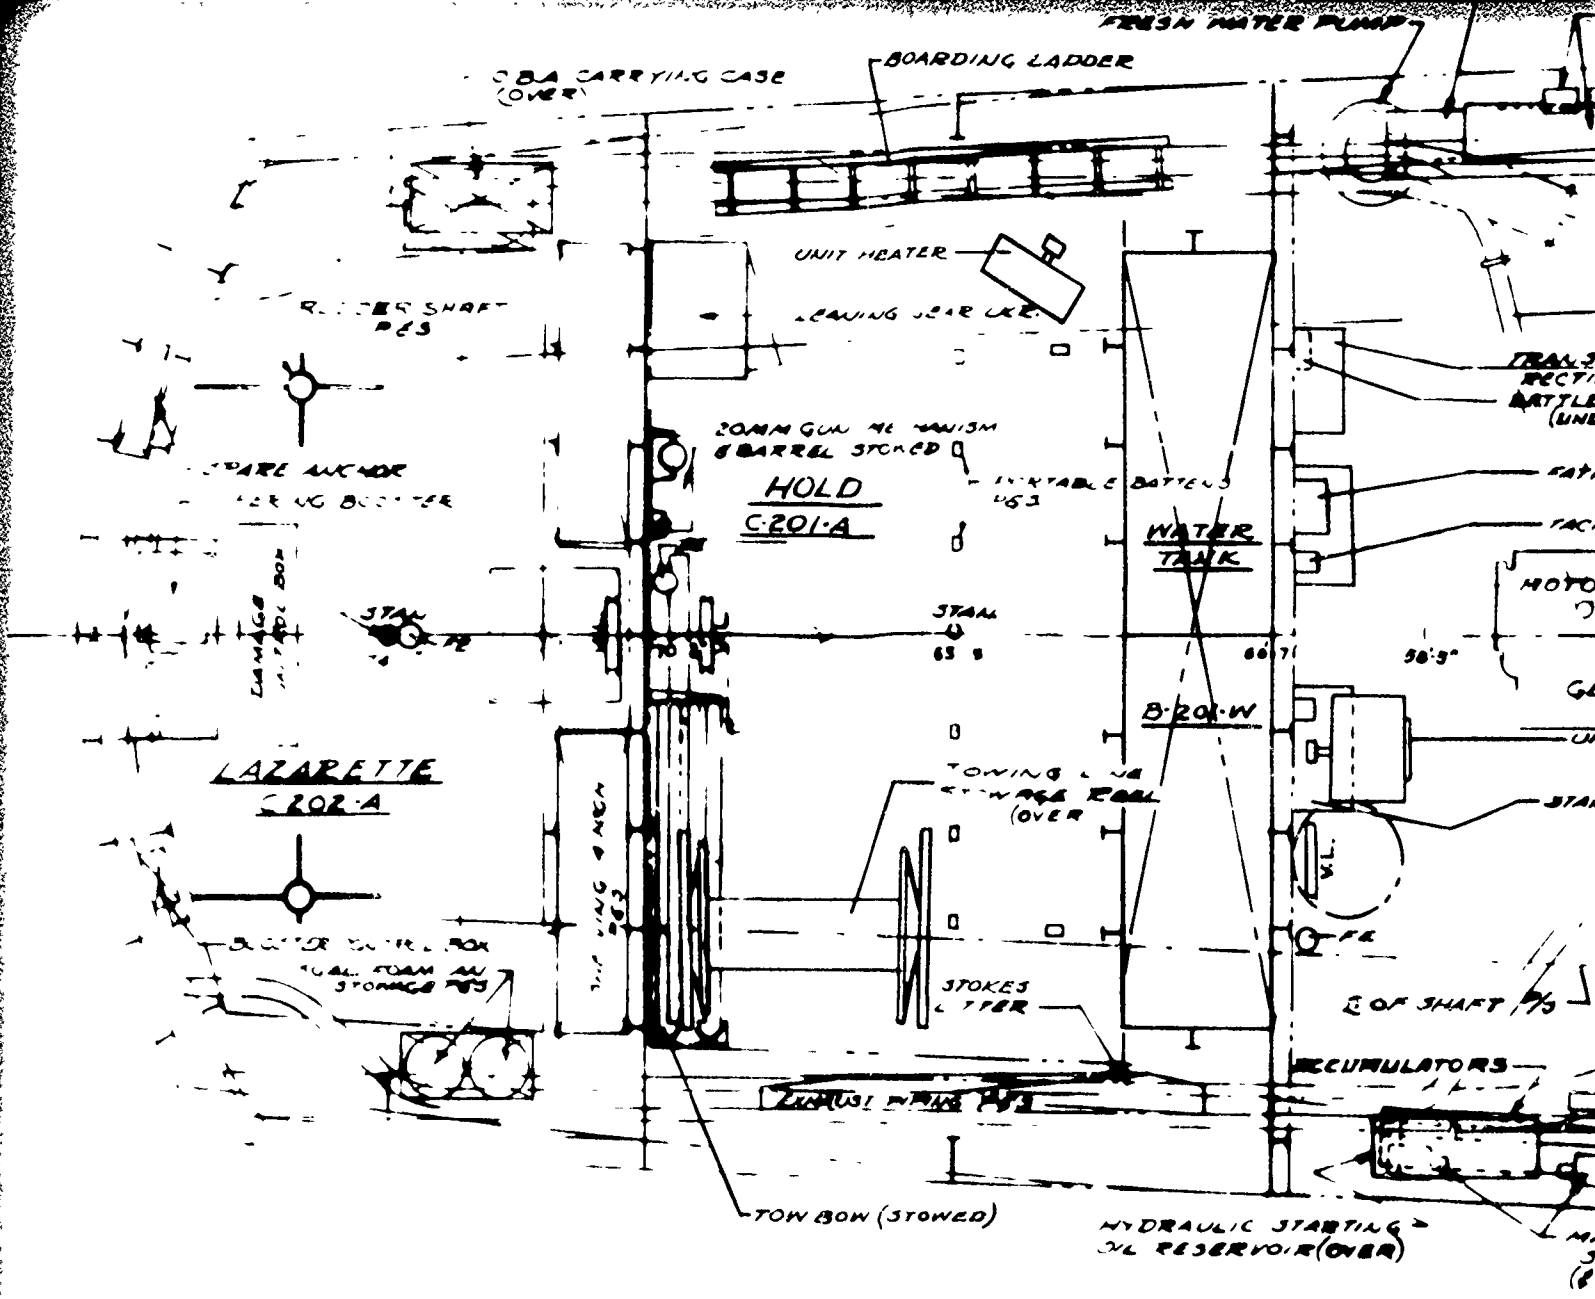



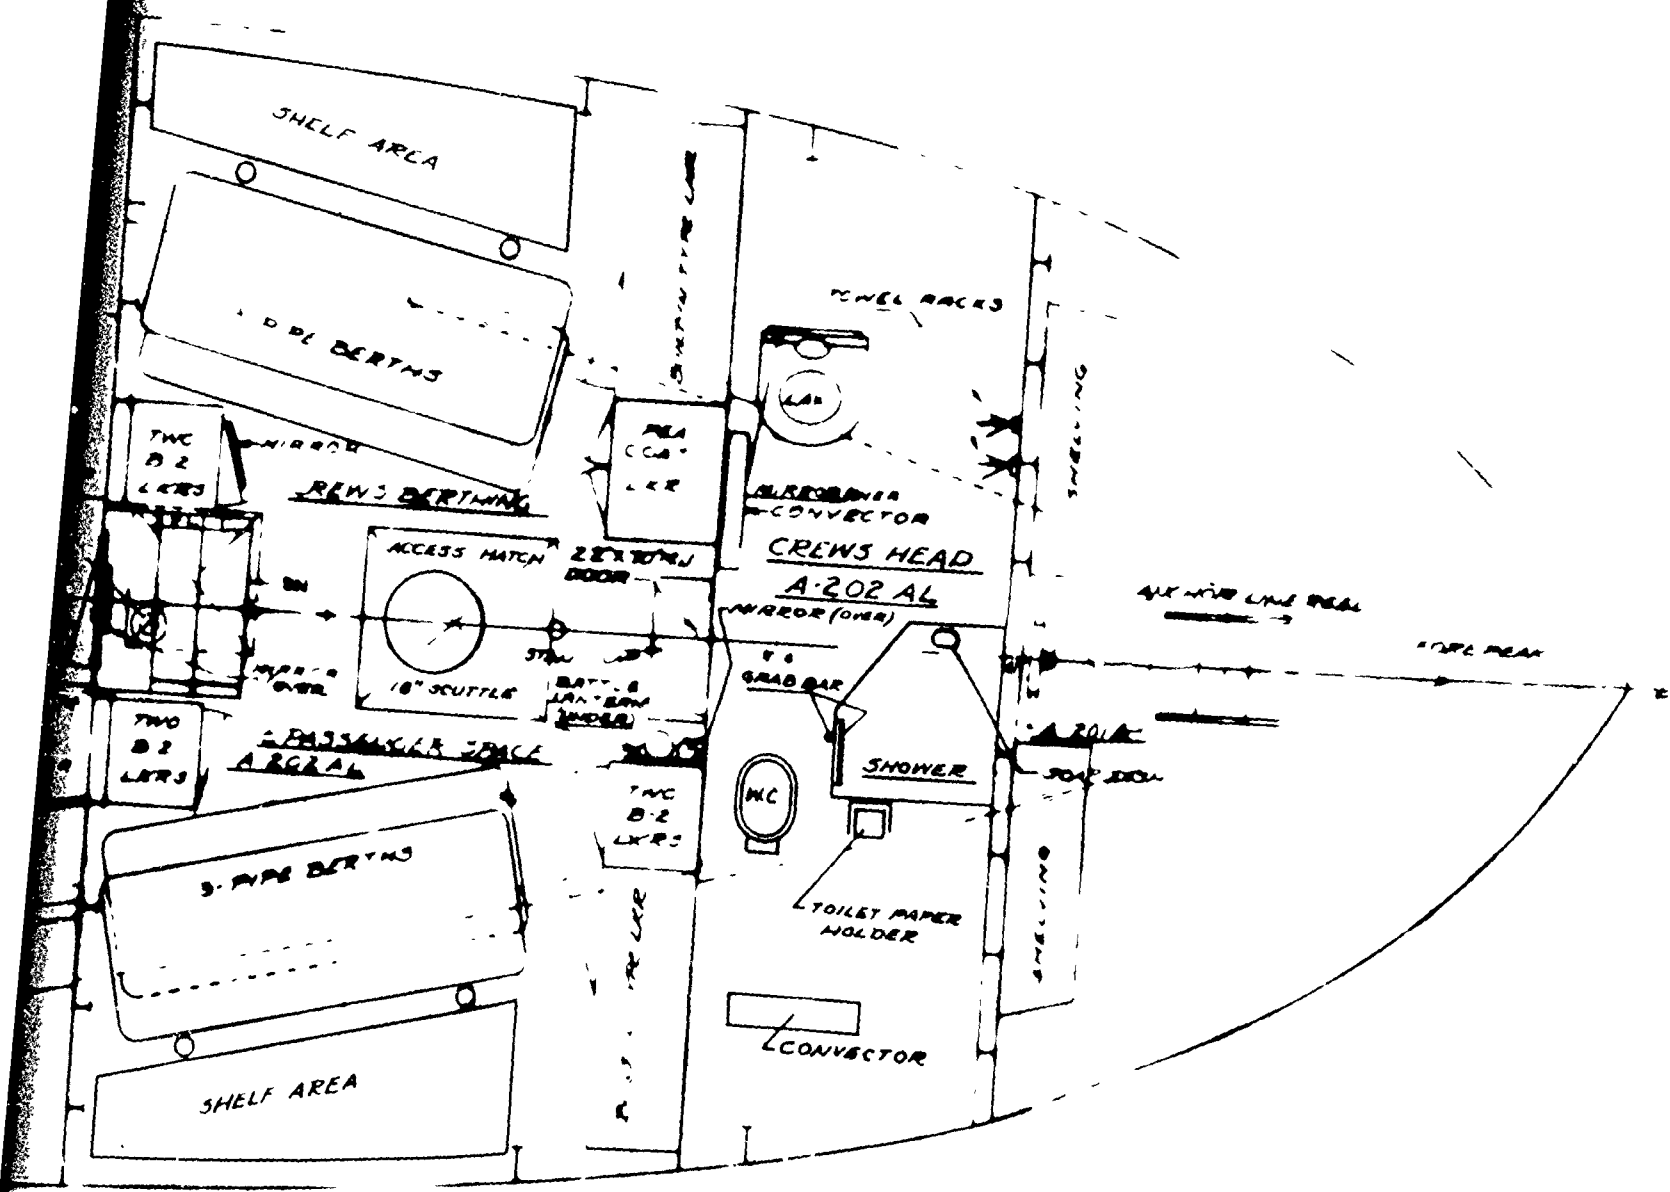

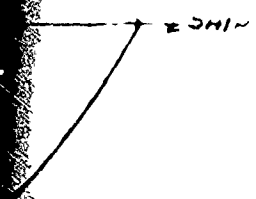

BERTHING FLAT


82BWPB-0103-9

ALT.

SCALE  $\frac{1}{4}'' = 1'-0''$

SHEET 5 OF 5

# DISCLAIMER NOTICE

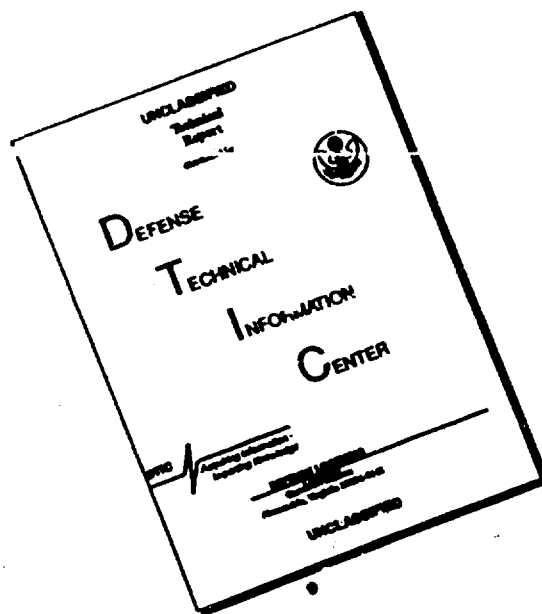

**THIS DOCUMENT IS BEST  
QUALITY AVAILABLE. THE COPY  
FURNISHED TO DTIC CONTAINED  
A SIGNIFICANT NUMBER OF  
PAGES WHICH DO NOT  
REPRODUCE LEGIBLY.**