

AD-A264 767



Special Flood Hazard Evaluation Report

DTIC

ELECTE

MAY 18 1993

S

C

D

**Mud Brook
City of Cuyahoga Falls, Summit County,
Ohio**

**Prepared for the
Ohio Department of Natural Resources**



**US Army Corps
of Engineers
Buffalo District**

DISTRIBUTION STATEMENT A

Approved for public release
Distribution Unlimited

March 1993

93 5 17 03 5

93-10988



UNCLASSIFIED

SECURITY CLASSIFICATION OF THIS PAGE (When Data Entered)


REPORT DOCUMENTATION PAGE		READ INSTRUCTIONS BEFORE COMPLETING FORM
1. REPORT NUMBER	2. GOVT ACCESSION NO.	3. RECIPIENT'S CATALOG NUMBER
4. TITLE (and Subtitle) Special Flood Hazard Evaluation Report, Mud Brook, City of Cuyahoga Falls, Summit County, Ohio.		5. TYPE OF REPORT & PERIOD COVERED Final
		6. PERFORMING ORG. REPORT NUMBER
7. AUTHOR(s)		8. CONTRACT OR GRANT NUMBER(s)
9. PERFORMING ORGANIZATION NAME AND ADDRESS U.S. Army Engineer District, Buffalo 1776 Niagara Street Buffalo, N.Y. 14207-3199		10. PROGRAM ELEMENT PROJECT, TASK AREA & WORK UNIT NUMBERS
11. CONTROLLING OFFICE NAME AND ADDRESS		12. REPORT DATE 1993
		13. NUMBER OF PAGES 16
14. MONITORING AGENCY NAME & ADDRESS (if different from Controlling Office)		15. SECURITY CLASS (of this report) Unclassified
		15a. DECLASSIFICATION/DOWNGRADING SCHEDULE
16. DISTRIBUTION STATEMENT (of this Report) Approved for public release; distribution unlimited		
17. DISTRIBUTION STATEMENT (of the abstract entered in Block 20, if different from Report)		
18. SUPPLEMENTARY NOTES		
19. KEY WORDS (Continue on reverse side if necessary; and identify by block number) Flood Control Flood Plain Management Mud Brook		
20. ABSTRACT (Continue on reverse side if necessary; and identify by block number) This technical report documents the result of an investigation to determine the potential flood situation along Mud Brook within the city of Cuyahoga Falls, Ohio. The study reach includes Mud Brook from the limit of the existing detailed study, upstream to the Cuyahoga Falls/Stow corporate limit. This report identifies the 100-year and 500-year flood plains and 100-year floodway for the .7-mile reach of Mud Brook which was studied.		

DD FORM 1 JAN 73 1473 EDITION OF 1 NOV 65 IS OBSOLETE

UNCLASSIFIED

SECURITY CLASSIFICATION OF THIS PAGE (When Data Entered)

SECURITY CLASSIFICATION OF THIS PAGE(When Data Entered)

 

SECURITY CLASSIFICATION OF THIS PAGE(When Data Entered)

**SPECIAL FLOOD HAZARD EVALUATION REPORT
MUD BROOK
CITY OF CUYAHOGA FALLS
SUMMIT COUNTY, OHIO**

TABLE OF CONTENTS

<u>Description</u>	<u>Page</u>
INTRODUCTION	1
PRINCIPAL FLOOD PROBLEMS	3
Flood Magnitudes and Their Frequencies	3
Hazards and Damages of Large Floods	3
HYDROLOGIC ANALYSES	4
HYDRAULIC ANALYSES	4
UNIFIED FLOOD PLAIN MANAGEMENT	7
Modify Susceptibility to Flood Damage and Disruption	7
a. Flood Plain Regulations	8
b. Development Zones	8
c. Formulation of Flood Plain Regulations	9
Modify Flooding	10
Modify the Impact of Flooding on Individuals and the Community	10
CONCLUSION	10
GLOSSARY	11
REFERENCES	13

TABLES

<u>Number</u>	<u>Title</u>	<u>Page</u>
1	Summary of Discharges	4
2	Floodway Data, Mud Brook	6
3	Elevation Reference Marks	7

Accession For	
NTIS	CRA&I
DTIC	TAB
Unannounced Justification	
By	
Distribution /	
Availability Cod	
Dist	Avail and/o Special
A-1	

TABLE OF CONTENTS (Cont'd)

FIGURES

<u>Number</u>	<u>Title</u>	<u>Page</u>
1	Vicinity Map	2
2	Floodway Schematic	9

PLATES

<u>Number</u>	<u>Title</u>
1	Flood Profile, Mud Brook

MAPS

<u>Number</u>	<u>Title</u>
1	Flooded Area Map, Mud Brook

SPECIAL FLOOD HAZARD EVALUATION REPORT
MUD BROOK
CITY OF CUYAHOGA FALLS
SUMMIT COUNTY, OHIO

INTRODUCTION

This Special Flood Hazard Evaluation Report documents the results of an investigation to determine the potential flood situation along Mud Brook within the city of Cuyahoga Falls, Ohio. This study was conducted at the request of the Ohio Department of Natural Resources under the authority of Section 206 of the 1960 Flood Control Act, as amended. The study reach includes Mud Brook from the limit of the existing detailed study (approximately 1/2 mile north of Bath Road), upstream to the Cuyahoga Falls/Stow corporate limit.

The city of Cuyahoga Falls is located in the east portion of Summit County in northeast Ohio. It is bordered by Stow to the north, Silver Lake to the northeast, Monroe Falls to the east, Tallmadge to the southeast, Akron to the southwest and unincorporated areas of Summit County to the west and northwest. The City has a population of 48,950 according to the 1990 census (Reference 1).

The climate of Cuyahoga Falls is classified as continental with short periods of extreme cold and heat, modified by Lake Erie. The temperatures range from a high of 100 degrees Fahrenheit (F.) to a low of -21 degrees Fahrenheit with a mean high temperature of 59.3 degrees Fahrenheit in the summer and a mean winter low of 39.8 degrees Fahrenheit. The average annual precipitation is approximately 35.13 inches (Reference 2). Mud Brook flows in a southwesterly direction through the northern section of the city.

Knowledge of potential floods and flood hazards is important in land use planning. This report identifies the 100-year and 500-year flood plains and 100-year floodway for the .7-mile reach of Mud Brook which was studied.

Information developed for this study will be used by local officials to manage future flood plain development. While the report does not provide solutions to flood problems, it does furnish a suitable basis for the adoption of land use controls to guide flood plain development, thereby preventing intensification of the flood loss problem. It will also aid in the development of other flood damage reduction techniques to modify flooding and reduce flood damages which might be embodied in an overall Flood Plain Management (FPM) program. Other types of studies, such as those of environmental attributes and the current and future land use roles of the flood plain as part of its surroundings, would also profit from this information.

Although Flood Insurance Rate Maps have been developed for the community, detailed analyses were not used to study the stream reaches analyzed in this study because the area was thought to have a low development potential at the time the maps were prepared. However, the area is now experiencing residential development pressure, and local officials requested detailed flood plain information to manage development.

Additional copies of this report can be obtained from the Ohio Department of Natural Resources until its supply is exhausted, and the National Technical Information Service of the U.S. Department of Commerce, Springfield, Virginia 22161, at the cost of reproducing the report. The Buffalo District Corps of Engineers will provide technical assistance and guidance to planning agencies in the interpretation and use of the hydrologic data obtained for this study.

PRINCIPAL FLOOD PROBLEMS

Although flooding may occur during any season, the principal flood problems have occurred during winter and spring months and are usually the result of spring rains and or snowmelt.

Flood Magnitudes and Their Frequencies

Floods are classified on the basis of their frequency or recurrence interval. A 100-year flood is an event with a magnitude that can be expected to be equaled or exceeded once on the average during any 100-year period. It has a 1.0 percent chance of occurring in any given year. It is important to note that, while on a long-term basis, the exceedence averages out to once per 100 years, floods of this magnitude can occur in any given year or even in consecutive years and within any given time interval. For example, there is a greater than 50 percent probability that a 100-year event will occur during a 70-year lifetime. Additionally, a house which is built within the 100-year flood level has about a one-in-four chance of being flooded in a 30-year mortgage life.

Hazards and Damages of Large Floods

The extent of damage caused by any flood depends on the topography of the flooded area, the depth and duration of flooding, the velocity of flow, the rate of rise in water surface elevation, and development of the flood plain. Deep water flowing at a high velocity and carrying floating debris would create conditions hazardous to persons and vehicles which attempt to cross the flood plain. Generally, water 3 or more feet deep which flows at a velocity of 3 or more feet per second could easily sweep an adult off his feet and create definite danger of injury or drowning. As indicated in Table 2, flow velocities of the stream studied exceed 3 feet per second in this reach of Mud Brook. Rapidly rising and swiftly flowing floodwater may trap persons in homes that are ultimately destroyed or in vehicles

that are ultimately submerged or floated. Since water lines can be ruptured by deposits of debris and by the force of flood waters, there is the possibility of contaminated domestic water supplies. Damaged sanitary sewer lines and sewage treatment plants could result in the pollution of floodwaters and could create health hazards. Isolation of areas by floodwater could create hazards in terms of medical, fire, or law enforcement emergencies.

HYDROLOGIC ANALYSES

Hydrologic analyses were carried out to determine the peak discharge-frequency relationships for the flooding source affecting the community. Mud Brook, for this study, was considered as one reach, and the hydrology was developed for this reach. The 100-year peak discharges, calculated at Bath Road, located .5 mile downstream of the study area, were taken from the Northampton Stormwater Control Study prepared by Havens and Emerson, Inc. (Reference 3). The 500-year discharges were extrapolated from plotting the calculated discharges. The Havens & Emerson discharges were compared with discharges calculated using regional equations of the United States Geologic Survey (U.S.G.S.) Water Resources Investigation Report 89-4126. The Havens & Emerson discharges reflect urbanization and stream regulation and were therefore selected over the regional equations. The values for the drainage areas and 100-year and 500-year peak discharges are shown in Table 1.

Table 1 - Summary of Discharges

<u>Location</u>	<u>Drainage Area (sq. mi.)</u>	<u>Peak Discharges (cfs)</u>	
		<u>100-Yr</u>	<u>500-Yr</u>
Mud Brook at Bath Road	23.97	3,030	4,050

HYDRAULIC ANALYSES

Analyses of the hydraulic characteristics of flooding from sources studied were carried out to provide estimates of the elevations of floods for the 100-year and 500-year recurrence intervals.

Cross-section data for the backwater analyses of Mud Brook were obtained from field surveys performed by Buffalo District personnel in August 1992. Additional data were obtained from topographic maps (References 4 and 5). All bridges and culverts were surveyed to determine elevation data and structural geometry. Spot elevations were obtained in the overbank areas in order to accurately delineate the flood plain boundaries.

Water surface elevations of the 100-year and 500-year recurrence interval flood events were computed using the COE HEC-2 step-backwater computer program (Reference 6). The starting water surface elevation for Mud Brook was taken from the existing Flood Insurance Study for the City of Cuyahoga Falls, Ohio (Reference 7).

Locations of the selected cross-sections used in the hydraulic analyses are shown on the Flood Profile (Plate 1) and on the Flooded Area Map which accompanies this report.

Channel and overbank roughness factors (Manning's "n") used in the hydraulic computations were selected using engineering judgement and were based on field observations of the stream and flood plain areas. The values for Mannings "n" ranged from 0.035 to 0.040 in the channel and 0.03 to 0.055 in the overbank areas. The contraction and expansion coefficients used were 0.3 and 0.5, respectively.

Flood profiles were drawn showing the computed water surface elevations for the selected recurrence intervals. The flood plain boundaries were delineated using the flood elevations determined at each cross section. Between cross sections, the boundaries were interpolated using the topographic maps and spot elevations obtained during the field surveys. Small areas within the flood plain boundaries may be above the flood elevations, but cannot be shown due to limitations of the map scale and/or lack of detailed topographic data.

Floodways were determined for the streams studied in detail. Floodway encroachments were based on equal conveyance reduction from each side of the flood plain. At the request of the Ohio Department of Natural Resources, the maximum increase in stage due to encroachment was limited to 1 foot provided that hazardous velocities were not produced. Floodway widths were computed at cross sections and varied from 42 to 152 feet on Mud Brook. Between cross sections, the floodway boundaries were interpolated. The results of the floodway computations are tabulated for selected cross sections and are shown in Table 2.

The computed floodways are also shown on the Flooded Area Map. In cases where the floodway and the 100-year flood plain boundaries are either close together or collinear, only the floodway boundary is shown.

The hydraulic analyses for this study were based on unobstructed flow. The flood elevations shown on the profile are considered valid only if hydraulic structures remain unobstructed, operate properly, and do not fail.

All elevations are referenced to the National Geodetic Vertical Datum of 1929 (NGVD). Descriptions of the marks are presented in Table 3.

FLOODING SOURCE		FLOODWAY			BASE FLOOD WATER SURFACE ELEVATION			
CROSS SECTION	DISTANCE ¹	WIDTH (FEET)	SECTION AREA (SQUARE FEET)	MEAN VELOCITY (FEET PER SECOND)	REGULATORY	WITHOUT FLOODWAY (FEET NGVD)	WITH FLOODWAY	INCREASE
Mud Brook								
A	24,610	119	589	5.1	977.7	977.7	978.5	.8
B	25,370	73	567	5.3	979.5	979.5	980.4	.9
C	26,145	42	407	7.4	982.6	982.6	983.5	.9
D	26,485	152	1,158	2.6	983.7	983.7	984.7	1.0

¹ Distance is measured from confluence with the Cuyahoga River.

TABLE 2

FLOODWAY DATA

CITY OF CUYAHOGA FALLS
Summit County, Ohio

MUD BROOK

Table 3 - Elevation Reference Marks

<u>Reference Mark</u>	<u>Elevation</u> (feet NGVD)	<u>Description of Location</u>
RM 1	987.54	County disk on upstream right headwall of Wyoga Road bridge over Mud Brook.

UNIFIED FLOOD PLAIN MANAGEMENT

Historically, the alleviation of flood damage has been accomplished almost exclusively by the construction of protective works such as reservoirs, channel improvements, and floodwalls and levees. However, in spite of the billions of dollars that have already been spent for construction of well-designed and efficient flood control works, annual flood damages continue to increase because the number of persons and structures occupying floodprone lands is increasing faster than protective works can be provided.

Recognition of this trend has forced a reassessment of the flood control concept and resulted in the broadened concept of unified flood plain management programs. Legislative and administrative policies frequently cite two approaches: structural and nonstructural, for adjusting to the flood hazard. In this context, "structural" is usually intended to mean adjustments that modify the behavior of floodwaters through the use of measures such as dams and channel work. "Nonstructural" is usually intended to include all other adjustments in the way society acts when occupying or modifying a flood plain (e.g., regulations, floodproofing, insurance, etc.). Both structural and nonstructural tools are used for achieving desired future flood plain conditions. There are three basic strategies which may be applied individually or in combination: (1) modifying the susceptibility to flood damage and disruption, (2) modifying the floods themselves, and (3) modifying (reducing) the adverse impacts of floods on the individual and the community.

Modify Susceptibility to Flood Damage and Disruption

The strategy to modify susceptibility to flood damage and disruption consists of actions to avoid dangerous, economically undesirable, or unwise use of the flood plain. Responsibility for implementing such actions rests largely with the non-Federal sector and primarily at the local level of government.

These actions include restrictions in the mode and the time of occupancy; in the ways and means of access; in the pattern, density, and elevation of structures and in the character of their materials (structural strength, absorptiveness, solubility, corrodibility); in the shape and type of buildings and in their

contents; and in the appurtenant facilities and landscaping of the grounds. The strategy may also necessitate changes in the interdependencies between flood plains and surrounding areas not subject to flooding, especially interdependencies regarding utilities and commerce. Implementing mechanisms for these actions include land use regulations, development and redevelopment policies, floodproofing, disaster preparedness and response plans, and flood forecasting and warning systems.

Different tools may be more suitable for developed or underdeveloped flood plains or for urban or rural areas. The information contained in this report is particularly useful for the preparation of flood plain regulations.

a. Flood Plain Regulations.

Flood plain regulations apply to the full range of ordinances and other means designed to control land use and construction within floodprone areas. The term encompasses zoning ordinances, subdivision regulations, building and housing codes, encroachment line statutes, open area regulations, and other similar methods of management which affect the use and development of floodprone areas.

Flood plain land use management does not prohibit use of floodprone areas; to the contrary, flood plain land use management seeks the best use of flood plain lands. The flooded area map and the water surface profile contained in this report can be used to guide development in the flood plain. The elevations shown on the profile should be used to determine flood heights because they are more accurate than the outlines of flooded areas. It is recommended that development in areas susceptible to frequent flooding adhere to the principles expressed in Executive Order 11988 - Flood Plain Management, whose objective is to ". . . avoid to the extent possible the long- and short-term adverse impacts associated with the occupancy and modification of flood plains . . . whenever there is a practicable alternative." Accordingly, development in areas susceptible to frequent flooding should consist of construction which has a low damage potential such as parking areas, parks, and golf courses. High value construction such as buildings, should be located outside the flood plain to the fullest extent possible. In instances where no practicable alternative exists, the land should be elevated to minimize damages. If it is uneconomical to elevate the land in these areas, means of floodproofing the structure should be given careful consideration.

b. Development Zones.

A flood plain consists of two zones. The first zone is the designated "floodway" or that cross sectional area required for carrying or discharging the anticipated flood waters with a maximum 1-foot increase in flood level, Ohio Department of

Natural Resources standard). Velocities are the greatest and most damaging in the floodway. Regulations essentially maintain the flow-conveying capability of the floodway to minimize inundation of additional adjacent areas. Uses which are acceptable for floodways include parks, parking areas, open spaces, etc.

The second zone of the flood plain is termed the "floodway fringe" or restrictive zone, in which inundation might occur but where depths and velocities are generally low. Although not recommended if practicable alternatives exist, such areas can be developed provided structures are placed high enough or floodproofed to be reasonably free from flood damage during the 100-year flood. Typical relationships between the floodway and floodway fringe are shown in Figure 2. The floodway for Mud Brock has been plotted on the Flooded Area Map.

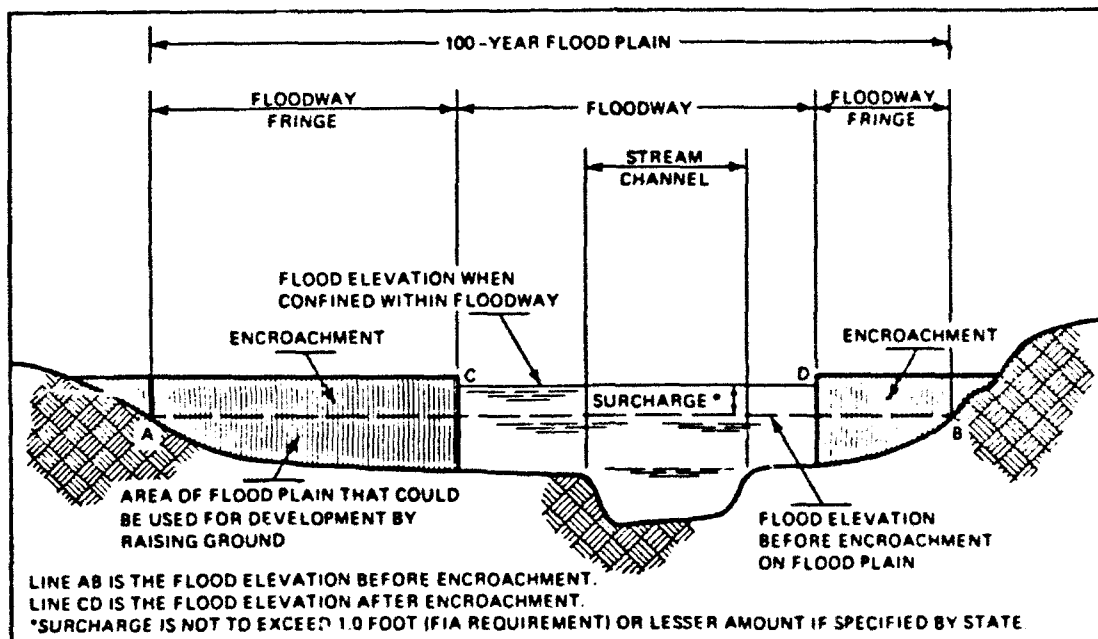


Figure 2 - Floodway Schematic

c. Formulation of Flood Plain Regulations.

Formulation of flood plain regulations in a simplified sense involves selecting the type and degree of control to be exercised for each specific flood plain. In principle, the form of the regulations is not as important as a maintained adequacy of control. The degree of control normally varies with the flood hazard as measured by depth of inundation, velocity of flow, frequency of flooding, and the need for available land. Considerable planning and research is required for the proper formulation of flood plain regulations. Formulation of flood

plain regulations may require a lengthy period of time during which development is likely to occur. In such cases, temporary regulations should be adopted and amended later as necessary.

Modify Flooding

The traditional strategy of modifying floods through the construction of dams, dikes, levees and floodwalls, channel alterations, high flow diversions and spillways, and land treatment measures has repeatedly demonstrated its effectiveness for protecting property and saving lives, and it will continue to be a strategy of flood plain management. However, in the future, reliance solely upon a flood modification strategy is neither possible nor desirable. Although the large capital investment required by flood modifying tools has been provided largely by the Federal government, sufficient funds from Federal sources have not been and are not likely to be available to meet all situations for which flood modifying measures would be both effective and economically feasible. Another consideration is that the cost of maintaining and operating flood control structures falls upon local governments.

Flood modifications acting alone leave a residual flood loss potential and can encourage an unwarranted sense of security leading to inappropriate use of lands in the areas that are directly protected or in adjacent areas. For this reason, measures to modify possible floods should usually be accompanied by measures to modify the susceptibility to flood damage, particularly by land use regulations.

Modify the Impact of Flooding on Individuals and the Community

A third strategy for mitigating flood losses consists of actions designed to assist individuals and communities in their preparatory, survival, and recovery responses to floods. Tools include information dissemination and education, arrangements for spreading the costs of the loss over time, purposeful transfer of some of the individual's loss to the community by reducing taxes in flood prone areas, and the purchase of Federally subsidized flood insurance.

The distinction between a reasonable and unreasonable transfer of costs from the individual to the community can also be regulated and is a key to effective flood plain management.

CONCLUSION

This report presents local flood hazard information for Mud Brook in the City of Cuyahoga Falls, Ohio. The U.S. Army Corps of Engineers, Buffalo District, will provide interpretation in the application of the data contained in this report, particularly as to its use in developing effective flood plain regulations. Requests should be coordinated with the Ohio Department of Natural Resources.


GLOSSARY

BACKWATER EFFECT	The resulting rise in water surface in a given stream due to a downstream obstruction or high stages in an intersecting stream.
BASE FLOOD	A flood which has an average return interval in the order of once in 100 years, although the flood may occur in any year. It is based on statistical analysis of streamflow records available for the watershed and analysis of rainfall and runoff characteristics in the general region of the watershed. It is commonly referred to as the "100-year flood."
DISCHARGE	The quantity of flow in a stream at any given time, usually measured in cubic feet per second (cfs).
FLOOD	An overflow of lands not normally covered by water. Floods have two essential characteristics: the inundation of land is temporary and the lands are adjacent to and inundated by overflow from a river, stream, ocean, lake, or other body of standing water. Normally a "flood" is considered as any temporary rise in streamflow or stage, but not the ponding of surface water, that results in significant adverse effects in the vicinity. Adverse effects may include damages from overflow of land areas, temporary backwater effects in sewers and local drainage channels, creation of unsanitary conditions or other unfavorable situations by deposition of materials in stream channels during flood recessions, and rise of groundwater coincident with increased streamflow.
FLOOD CREST	The maximum stage or elevation reached by floodwaters at a given location.
FLOOD FREQUENCY	A statistical expression of the percent chance of exceeding a discharge of a given magnitude in any given year. For example, a <u>100-year flood</u> has a magnitude expected to be exceeded on the average of once every hundred years. Such a <u>flood</u> has a 1 percent chance of being exceeded in any given year. Often used interchangeably with <u>RECURRENCE INTERVAL</u> .

FLOOD PLAIN	The areas adjoining a river, stream, watercourse, ocean, lake, or other body of standing water that have been or may be covered by floodwater.
FLOOD PROFILE	A graph showing the relationship of water surface elevation to location; the latter generally expressed as distance upstream from a known point along the approximate centerline of a stream of water that flows in an open channel. It is generally drawn to show surface elevation for the crest of a specific flood, but may be prepared for conditions at a given time or stage.
FLOOD STAGE	The stage or elevation at which overflow of the natural banks of a stream or body of water begins in the reach or area in which the elevation is measured.
FLOODWAY	The channel of a watercourse and those portions of the adjoining flood plain required to provide for the passage of the selected flood (normally the 100-year flood) with an insignificant increase in the flood levels above that of natural conditions. As used in the National Flood Insurance Program, floodways must be large enough to pass the 100-year flood without causing an increase in elevation of more than a specified amount (1 foot in most areas).
RECURRENCE INTERVAL	A statistical expression of the average time between floods exceeding a given magnitude (see FLOOD FREQUENCY).

REFERENCES

1. U.S. Department of Commerce, Bureau of the Census, 1990 Census of the Population and Housing, Washington, D.C.
2. U.S. Department of Commerce, National Oceanic and Atmospheric Administration, Climates of the States, 1974.
3. Havens and Emerson, Inc., Northampton Stormwater Control Study, Cuyahoga Falls, April 1991.
4. U.S. Department of the Interior, Geologic survey, 7.5 Minute Series Topographic Maps, Scale 1:24,000, Peninsula, Ohio, Contour Interval 10 feet, photorevised 1967 and Hudson, Ohio, Contour Interval 10 feet, photorevised 1984.
5. Kucera International, Summit County, Ohio, City of Cuyahoga Falls, Sheet No. 4, Topographic Maps, Scale 1" = 200', Contour Interval 2 feet: 1975.
6. U.S. Army Corps of Engineers, Hydrologic Engineering Center, HEC-2 Water Surface Profiles Generalized Computer Program, Davis, California, 1987.
7. Federal Emergency Management Agency, Federal Insurance Administration, Flood Insurance Study, City of Cuyahoga Falls, Ohio, Summit County, August 18, 1980.

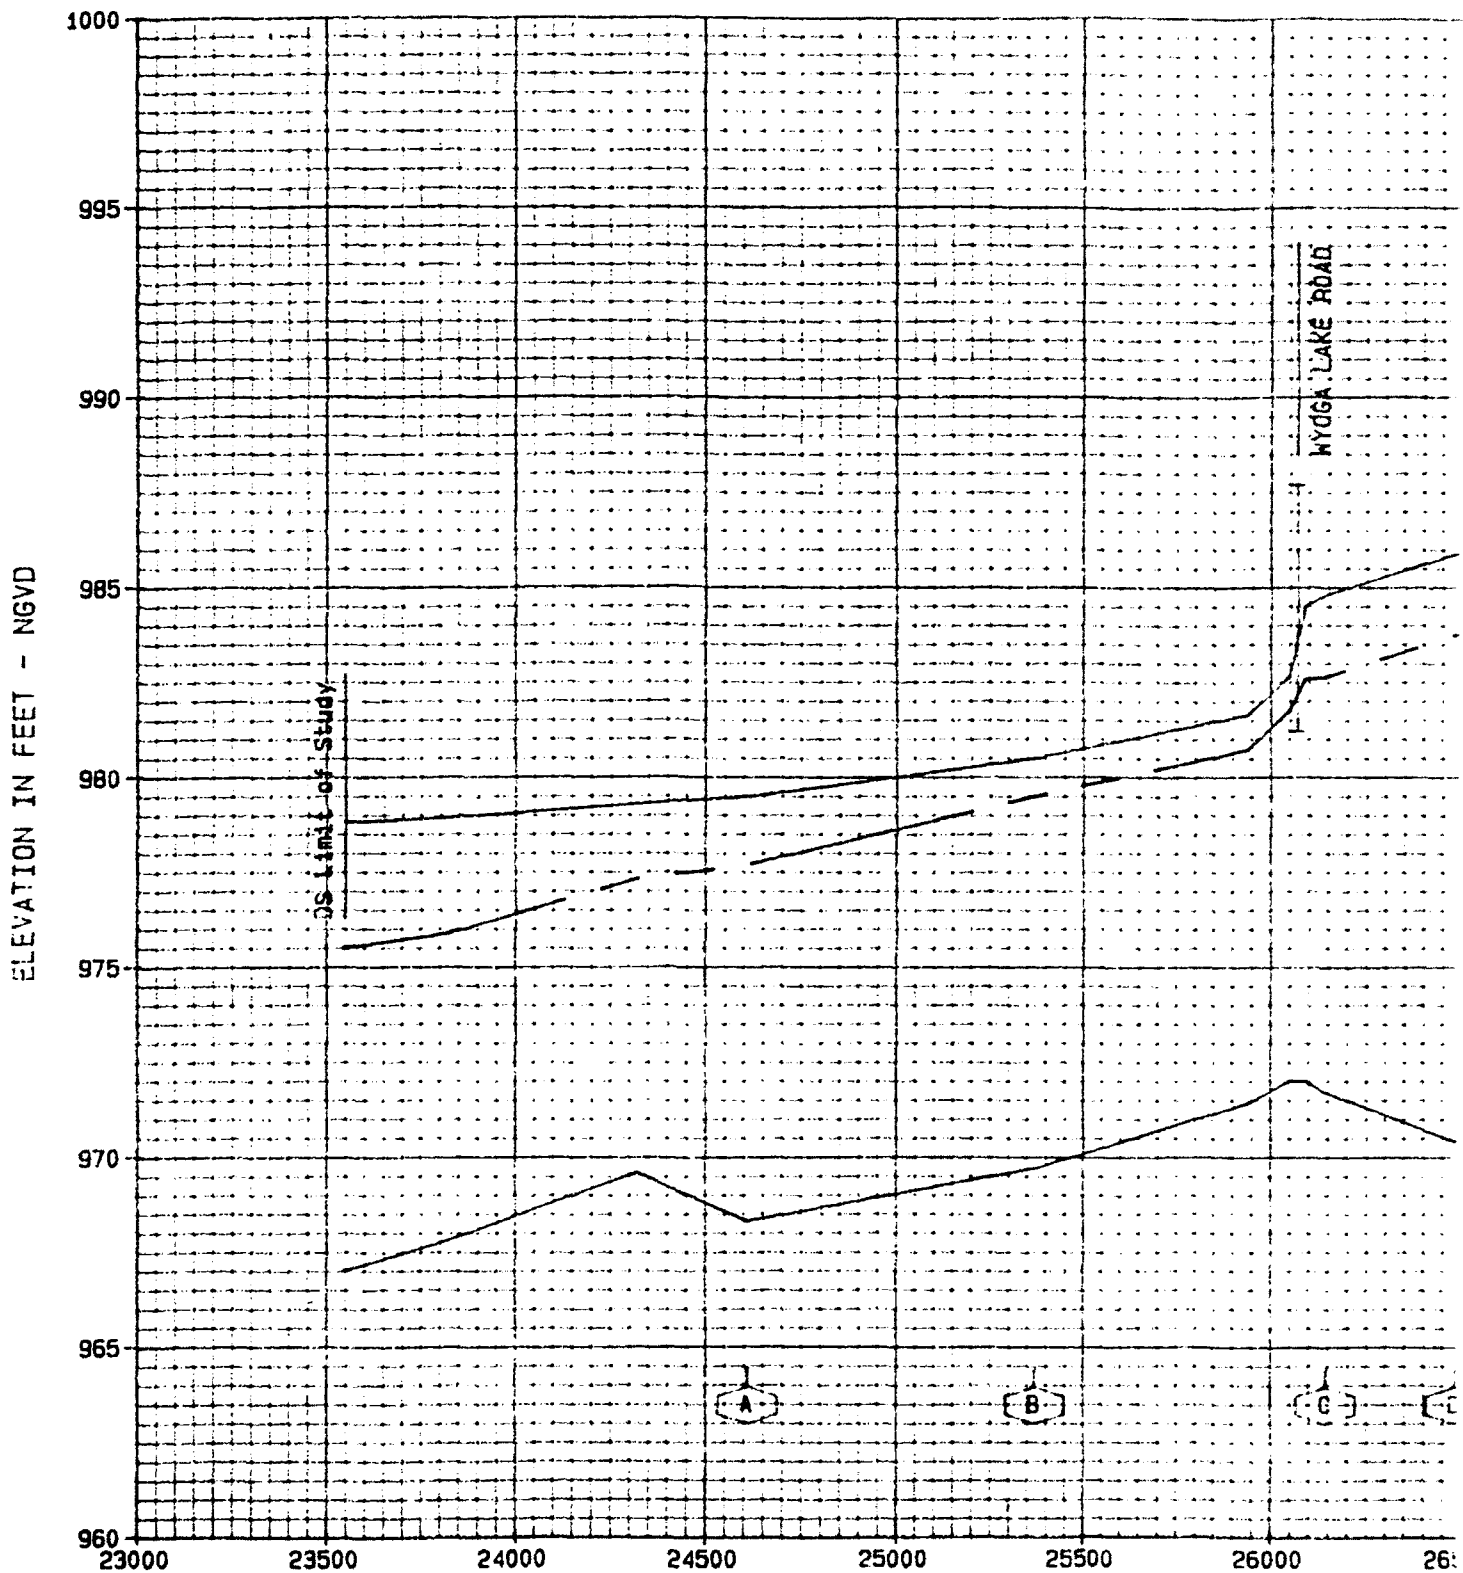

Legend:
 100 YEAR FLOOD -----
 500 YEAR FLOOD _____

Cross Section Stream bed

Bridge

DISTANCE IN FEET
 Distance is measured from
 confluence with Cuyahoga River

1082



DISTANCE IN FEET
is measured in feet from
nce with Cuyahoga River

FLOOD PROFILE
MUD BROOK CREEK
CITY OF CUYAHOGA FALLS, OHIO
PLATE 1
MARCH 1993


2072

10615

E 2275000.

N 549000

000

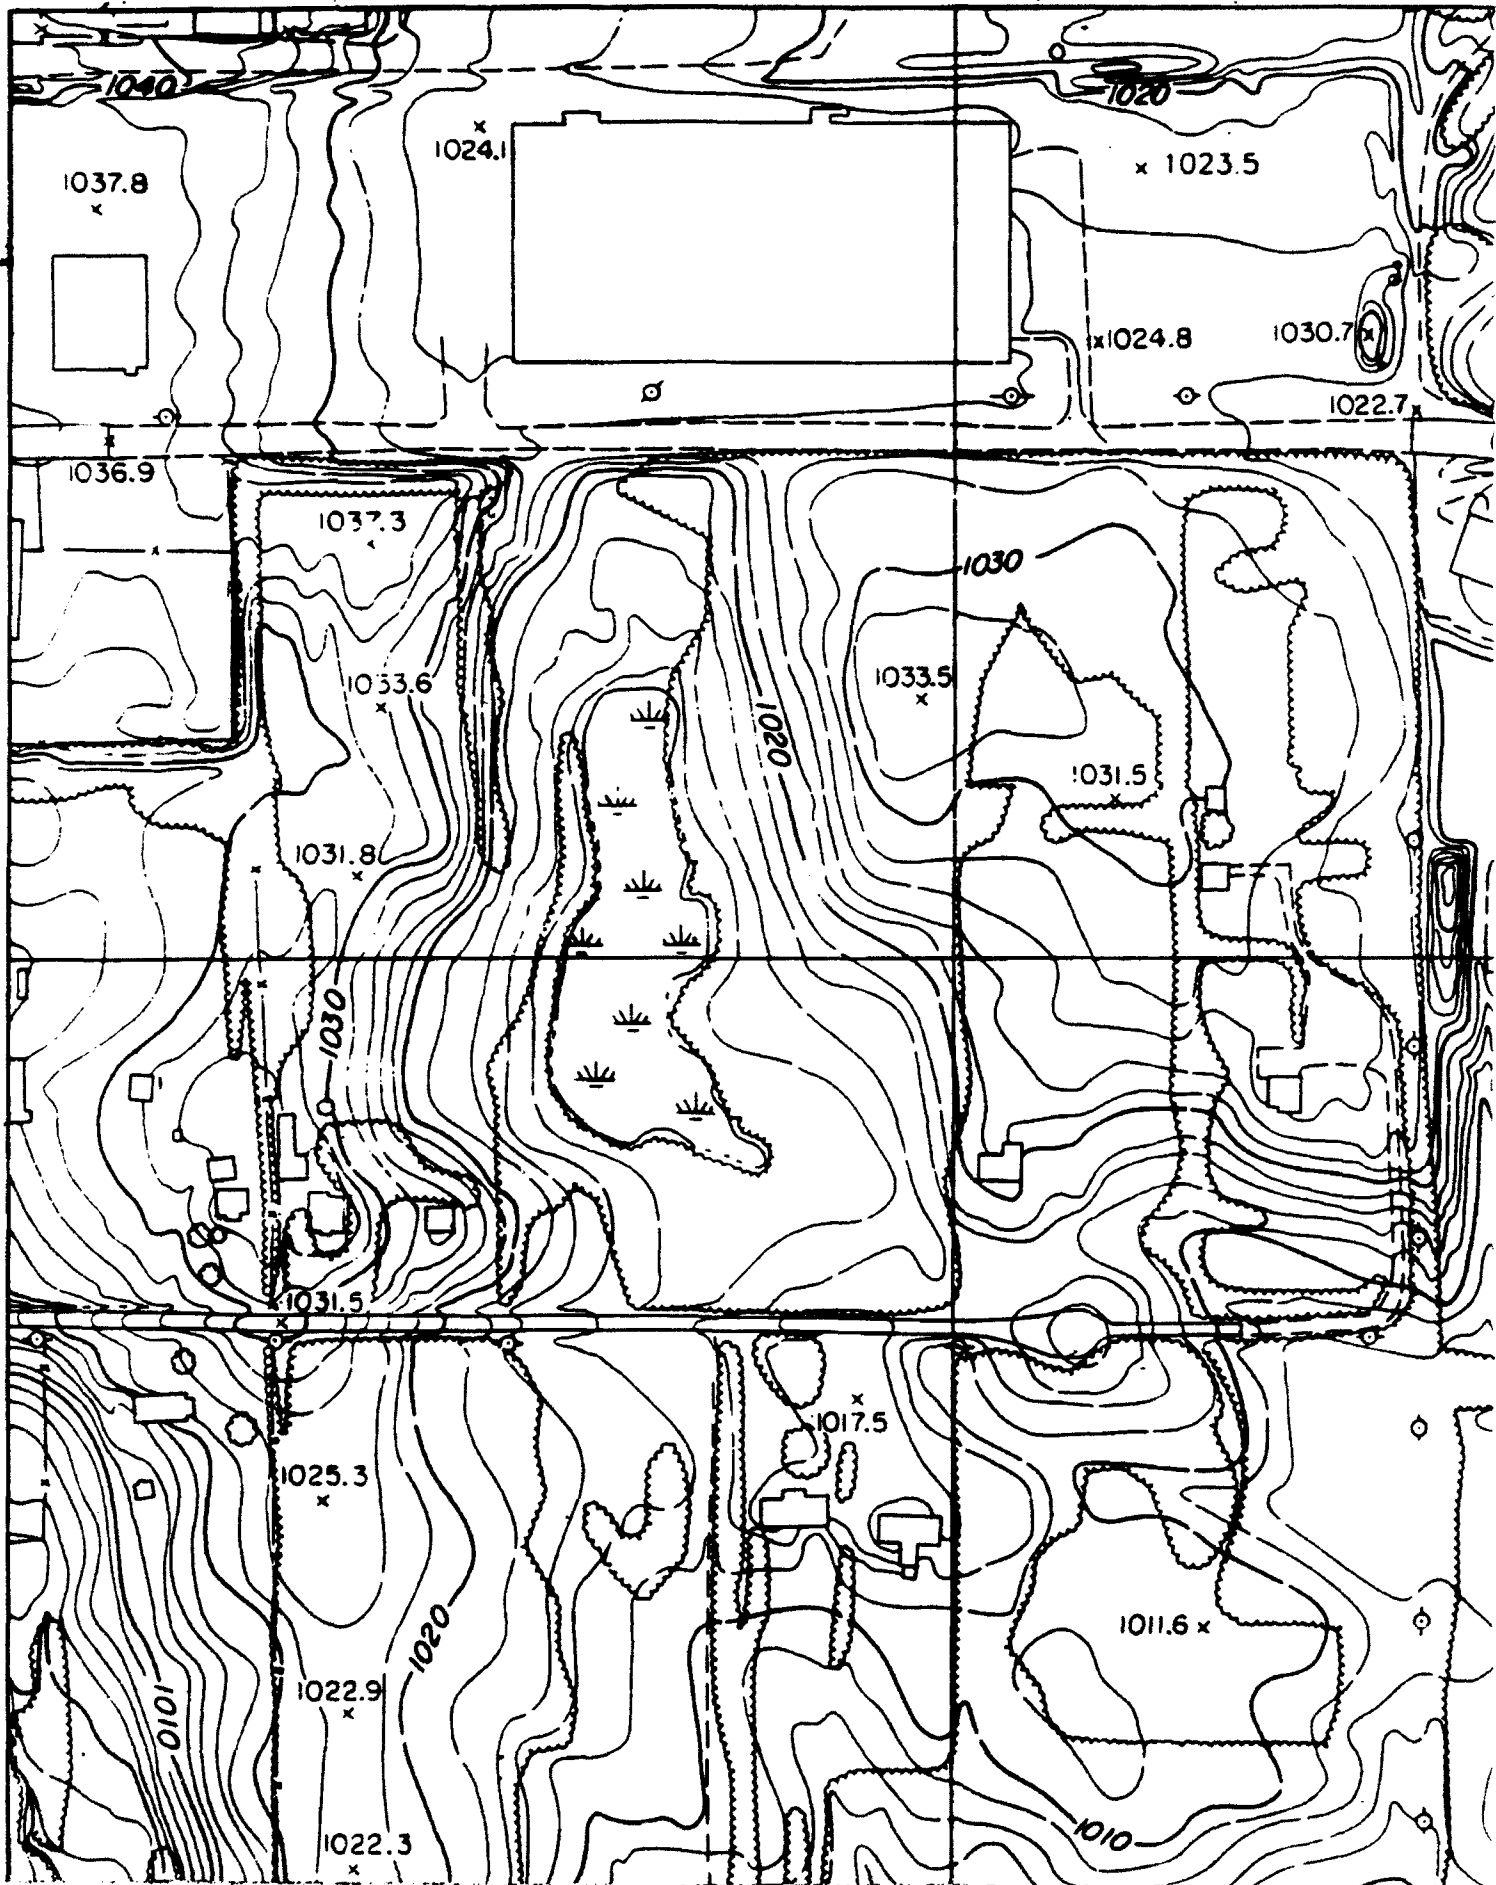

20615

E 2276000


E 227



306 \$5


E 2277000

E 2278000

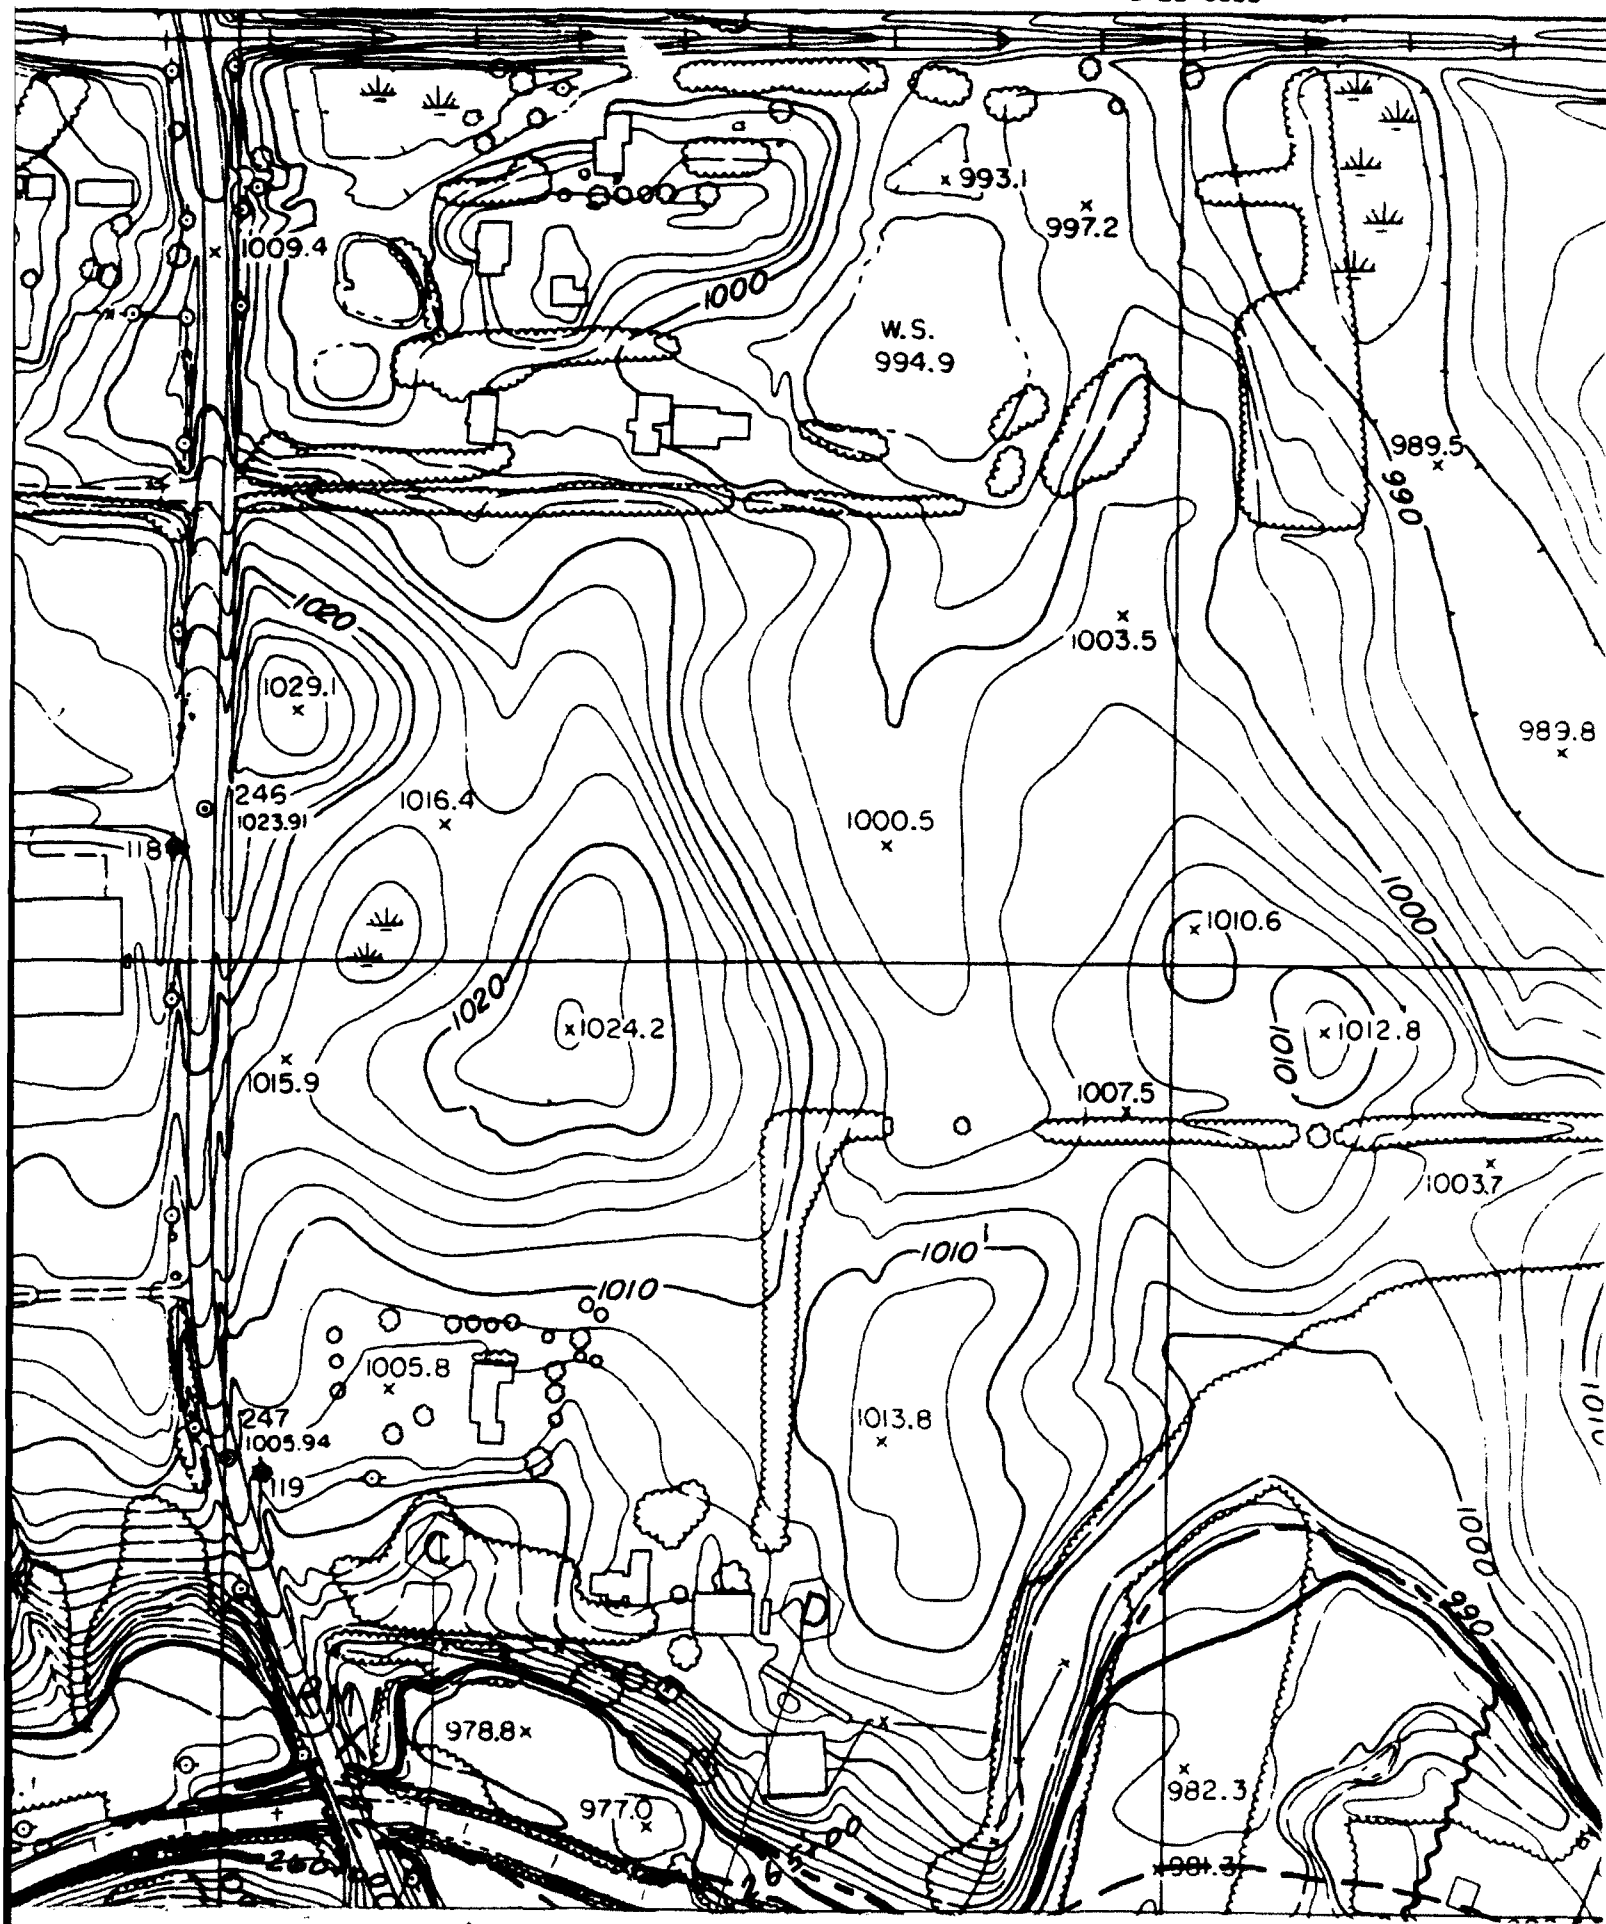


40815

E 2279000

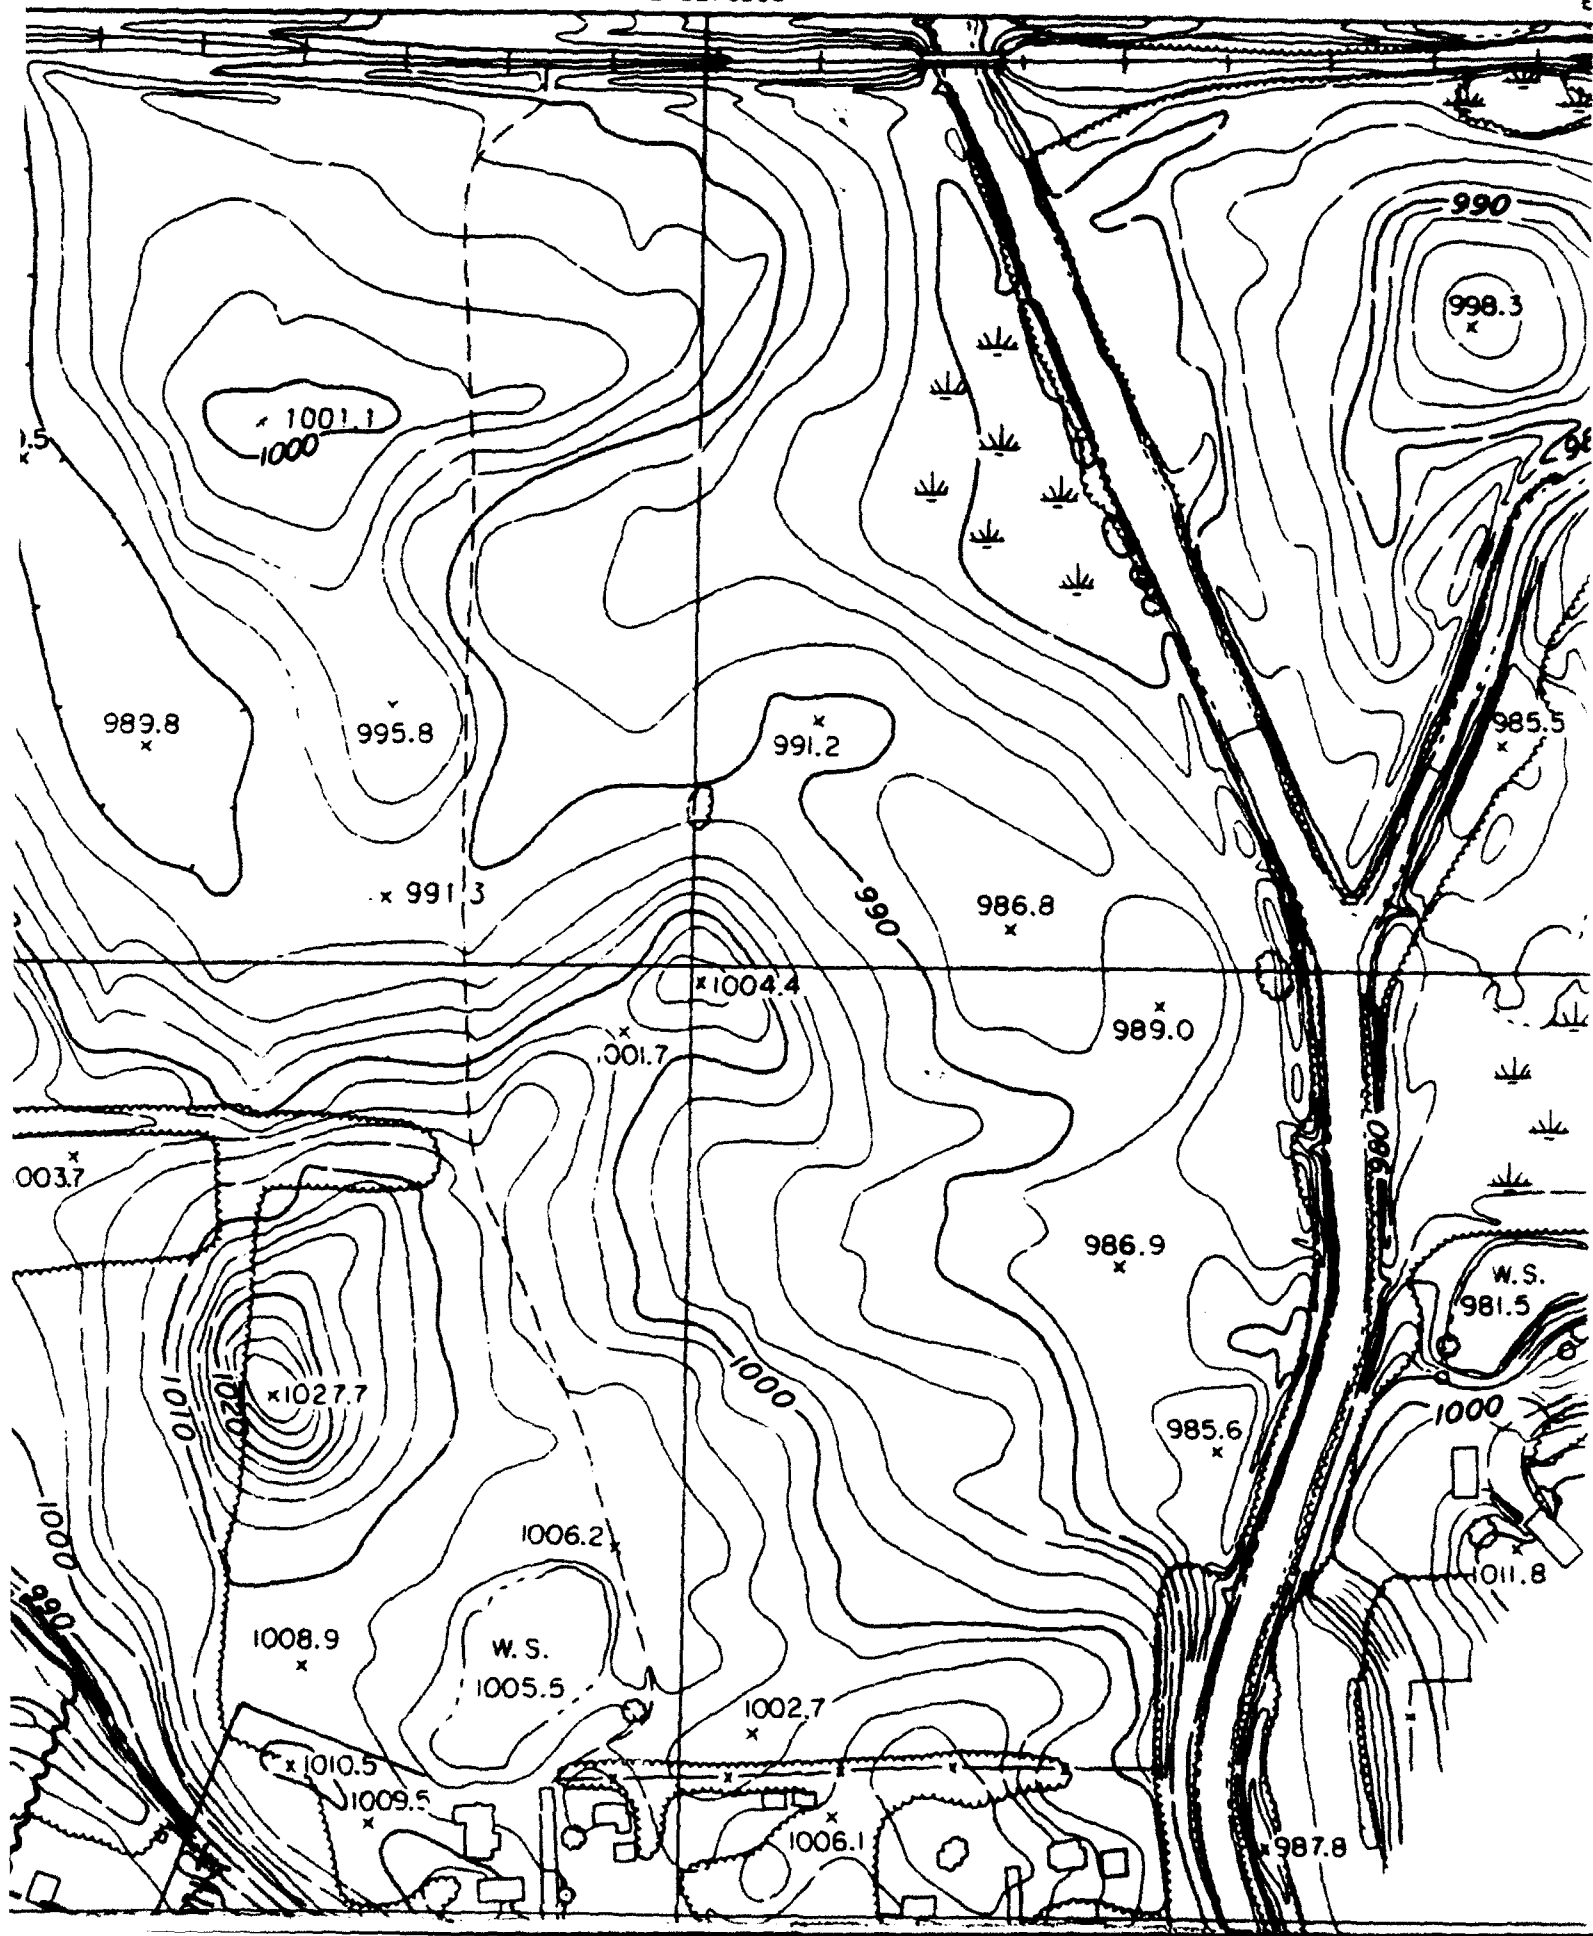

5 of 15

E 2280000

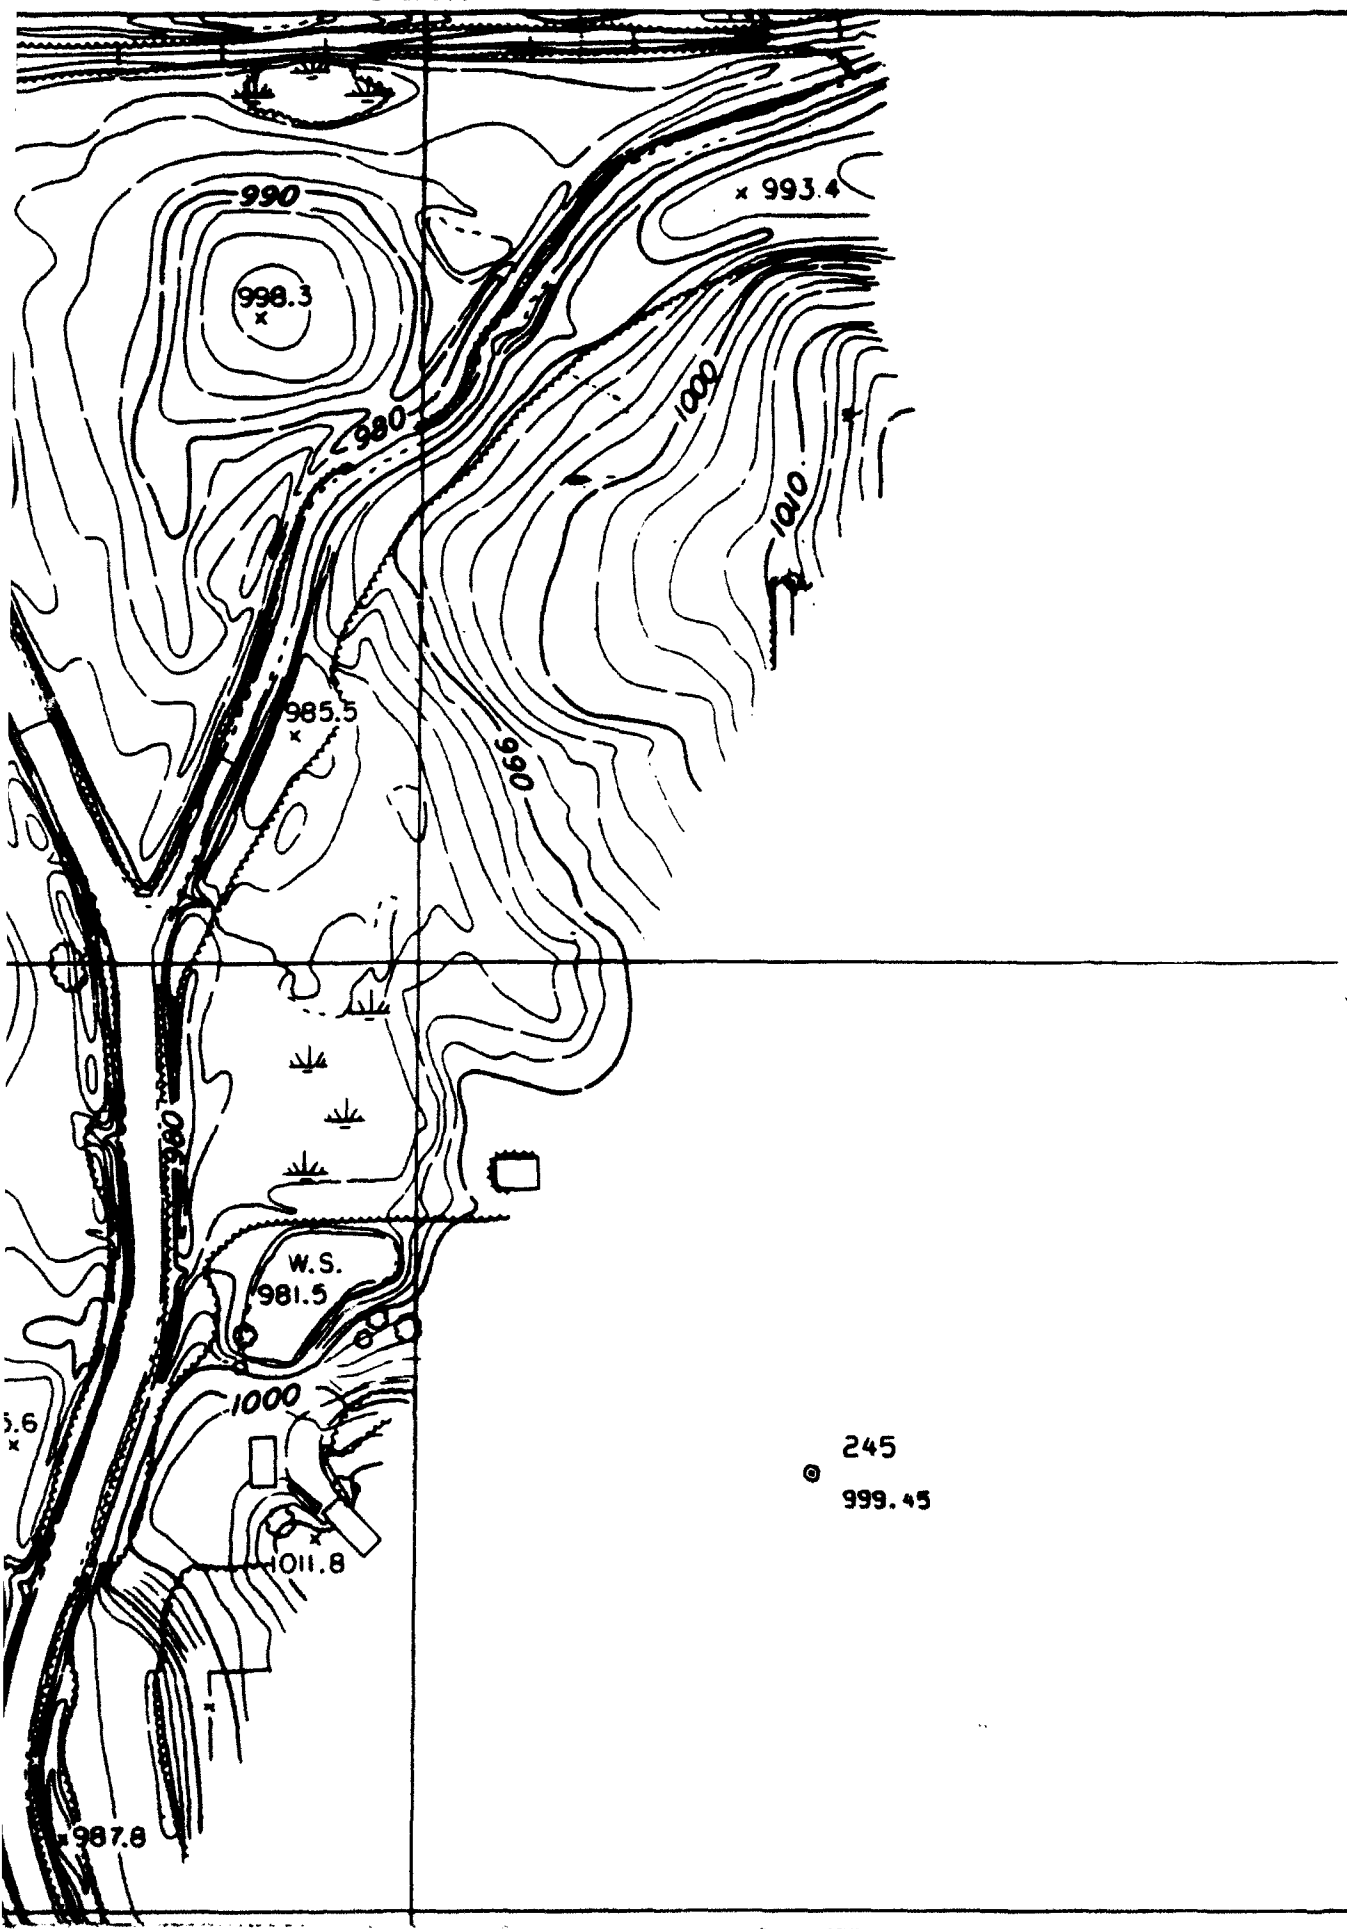


N 5.


548000


60715


N 548000


N 547000

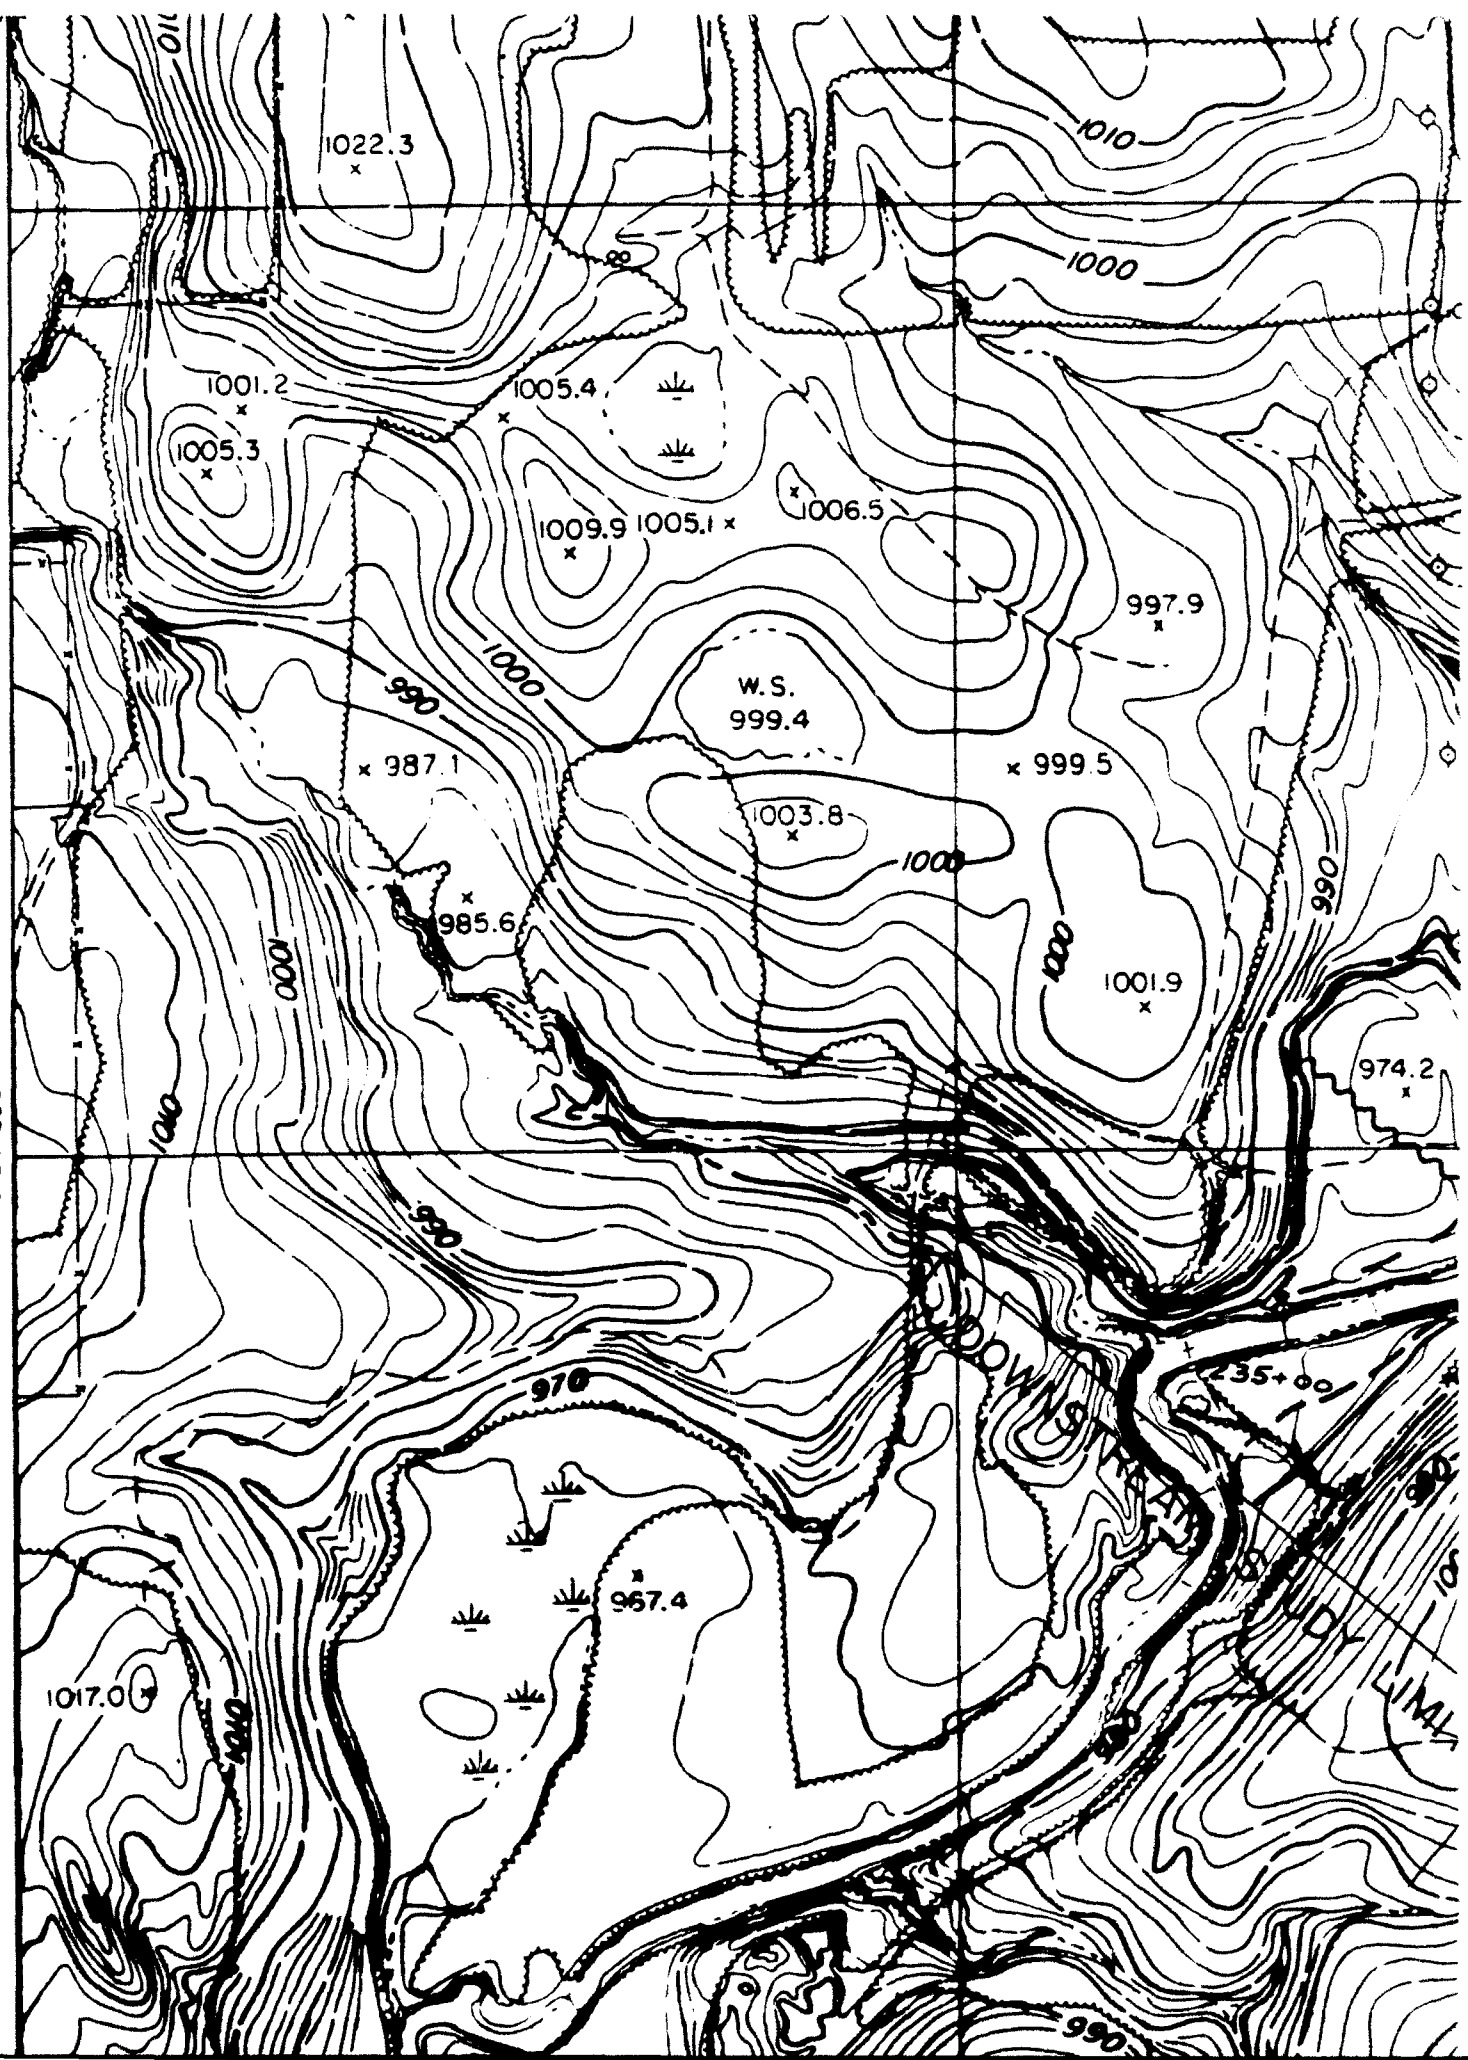

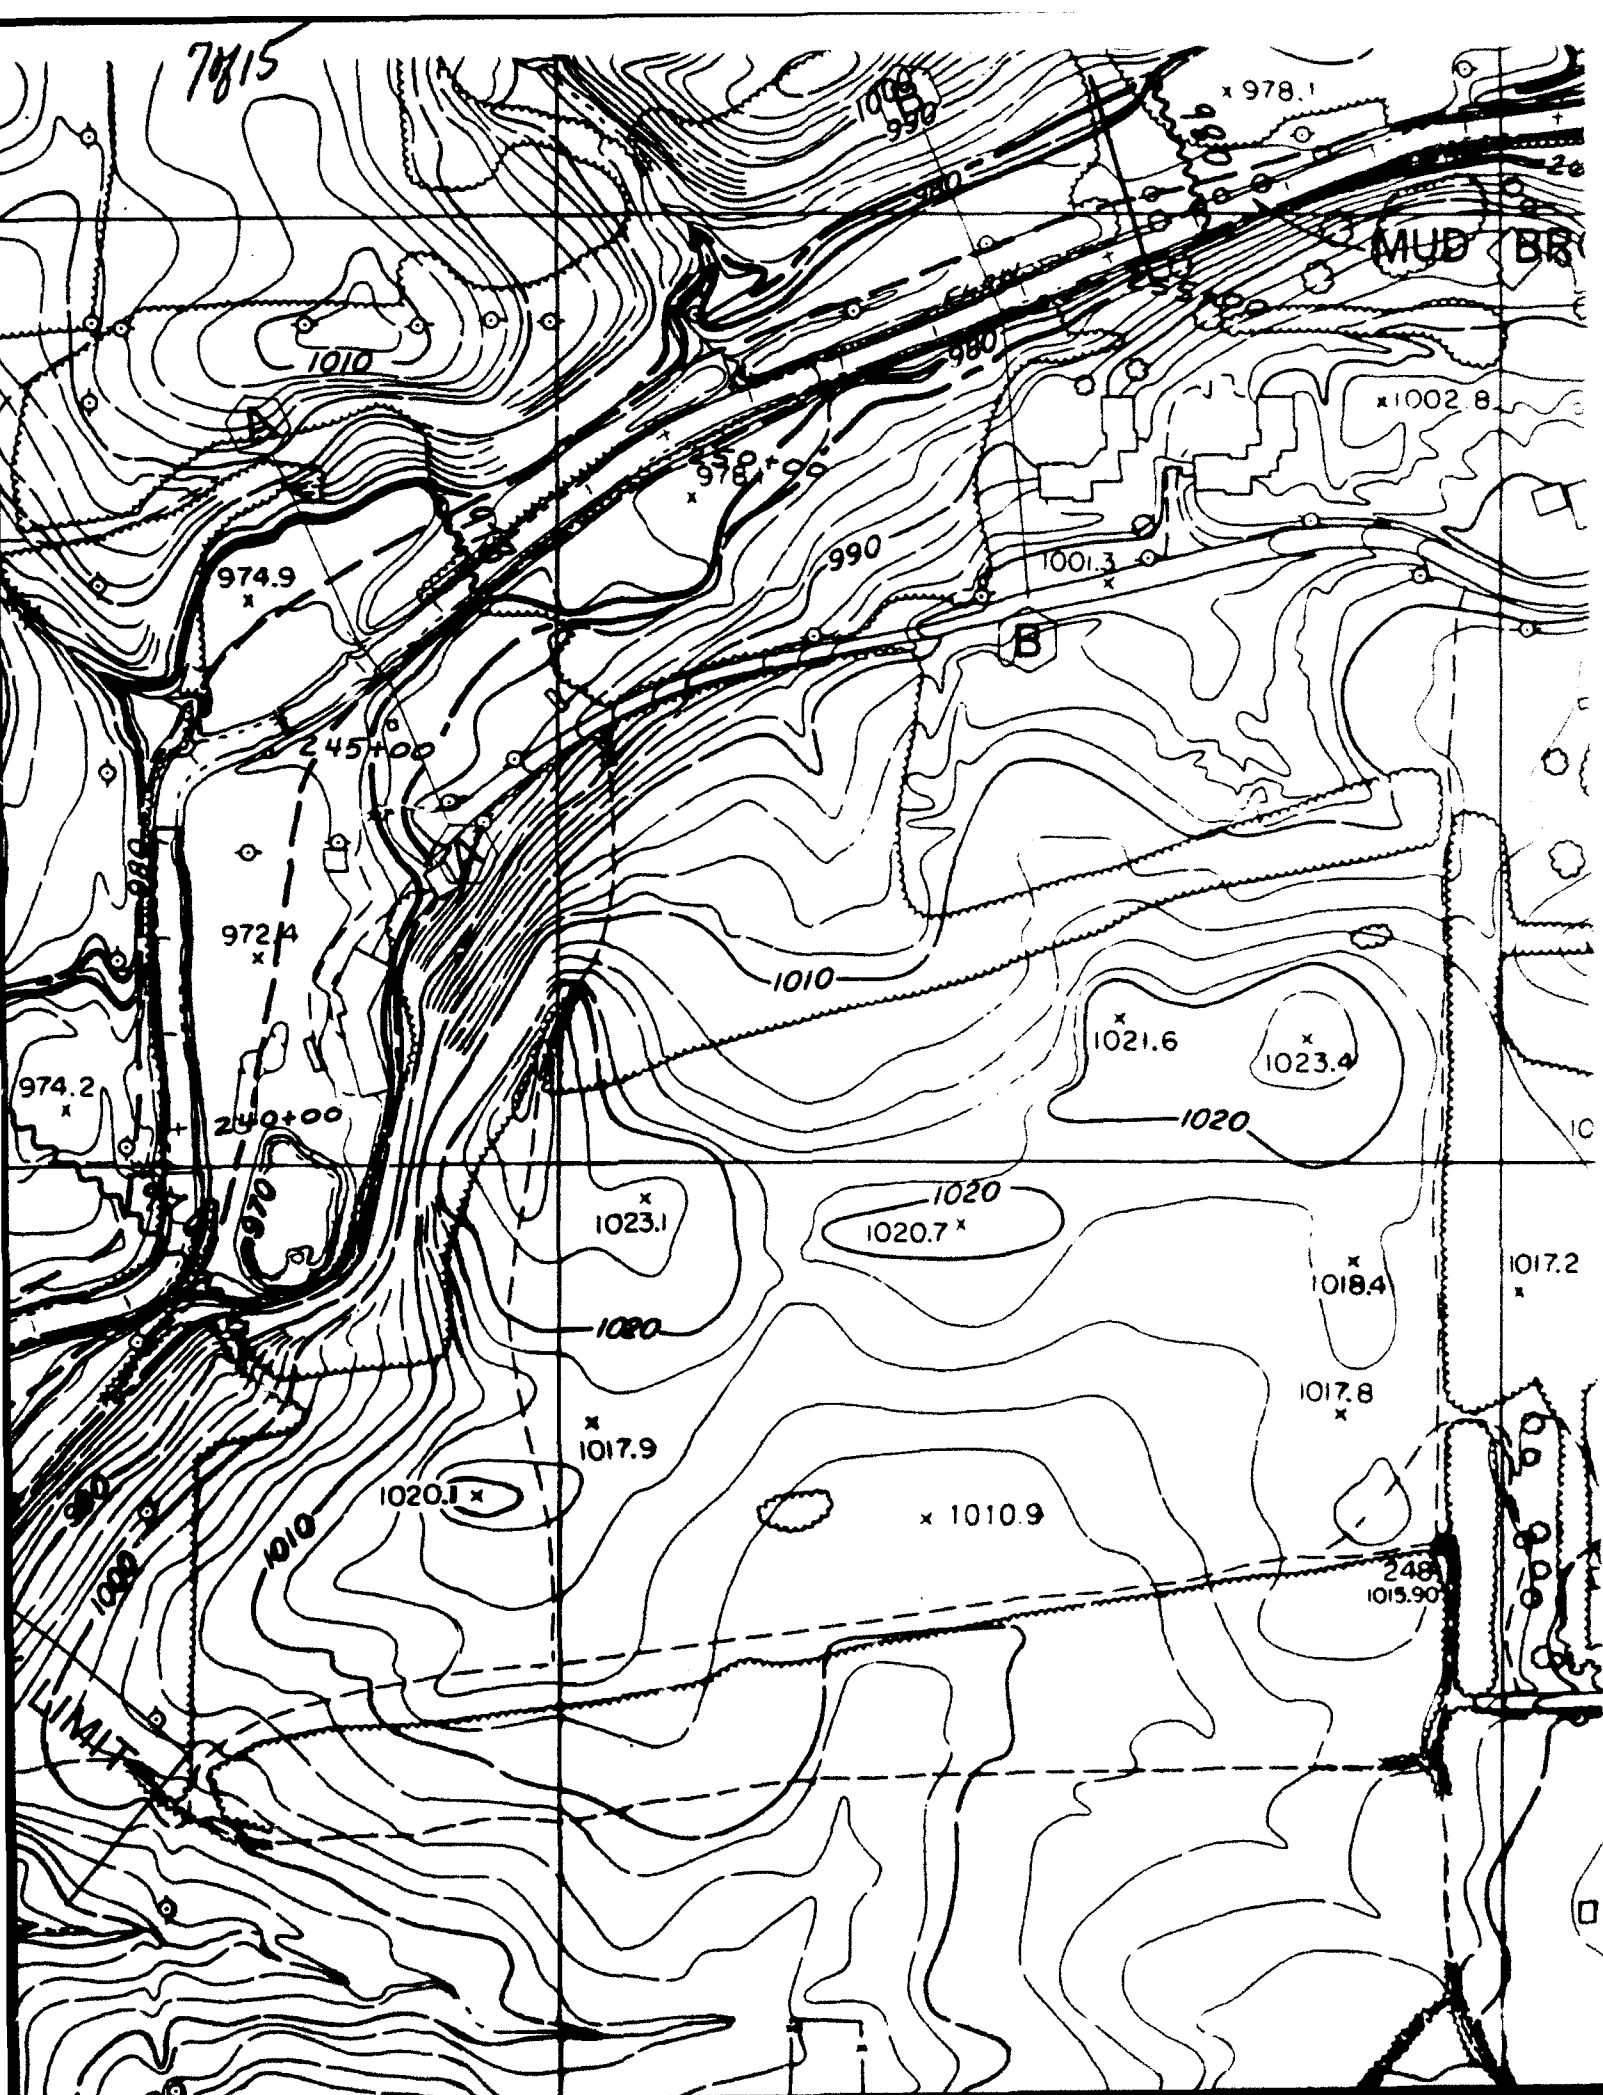

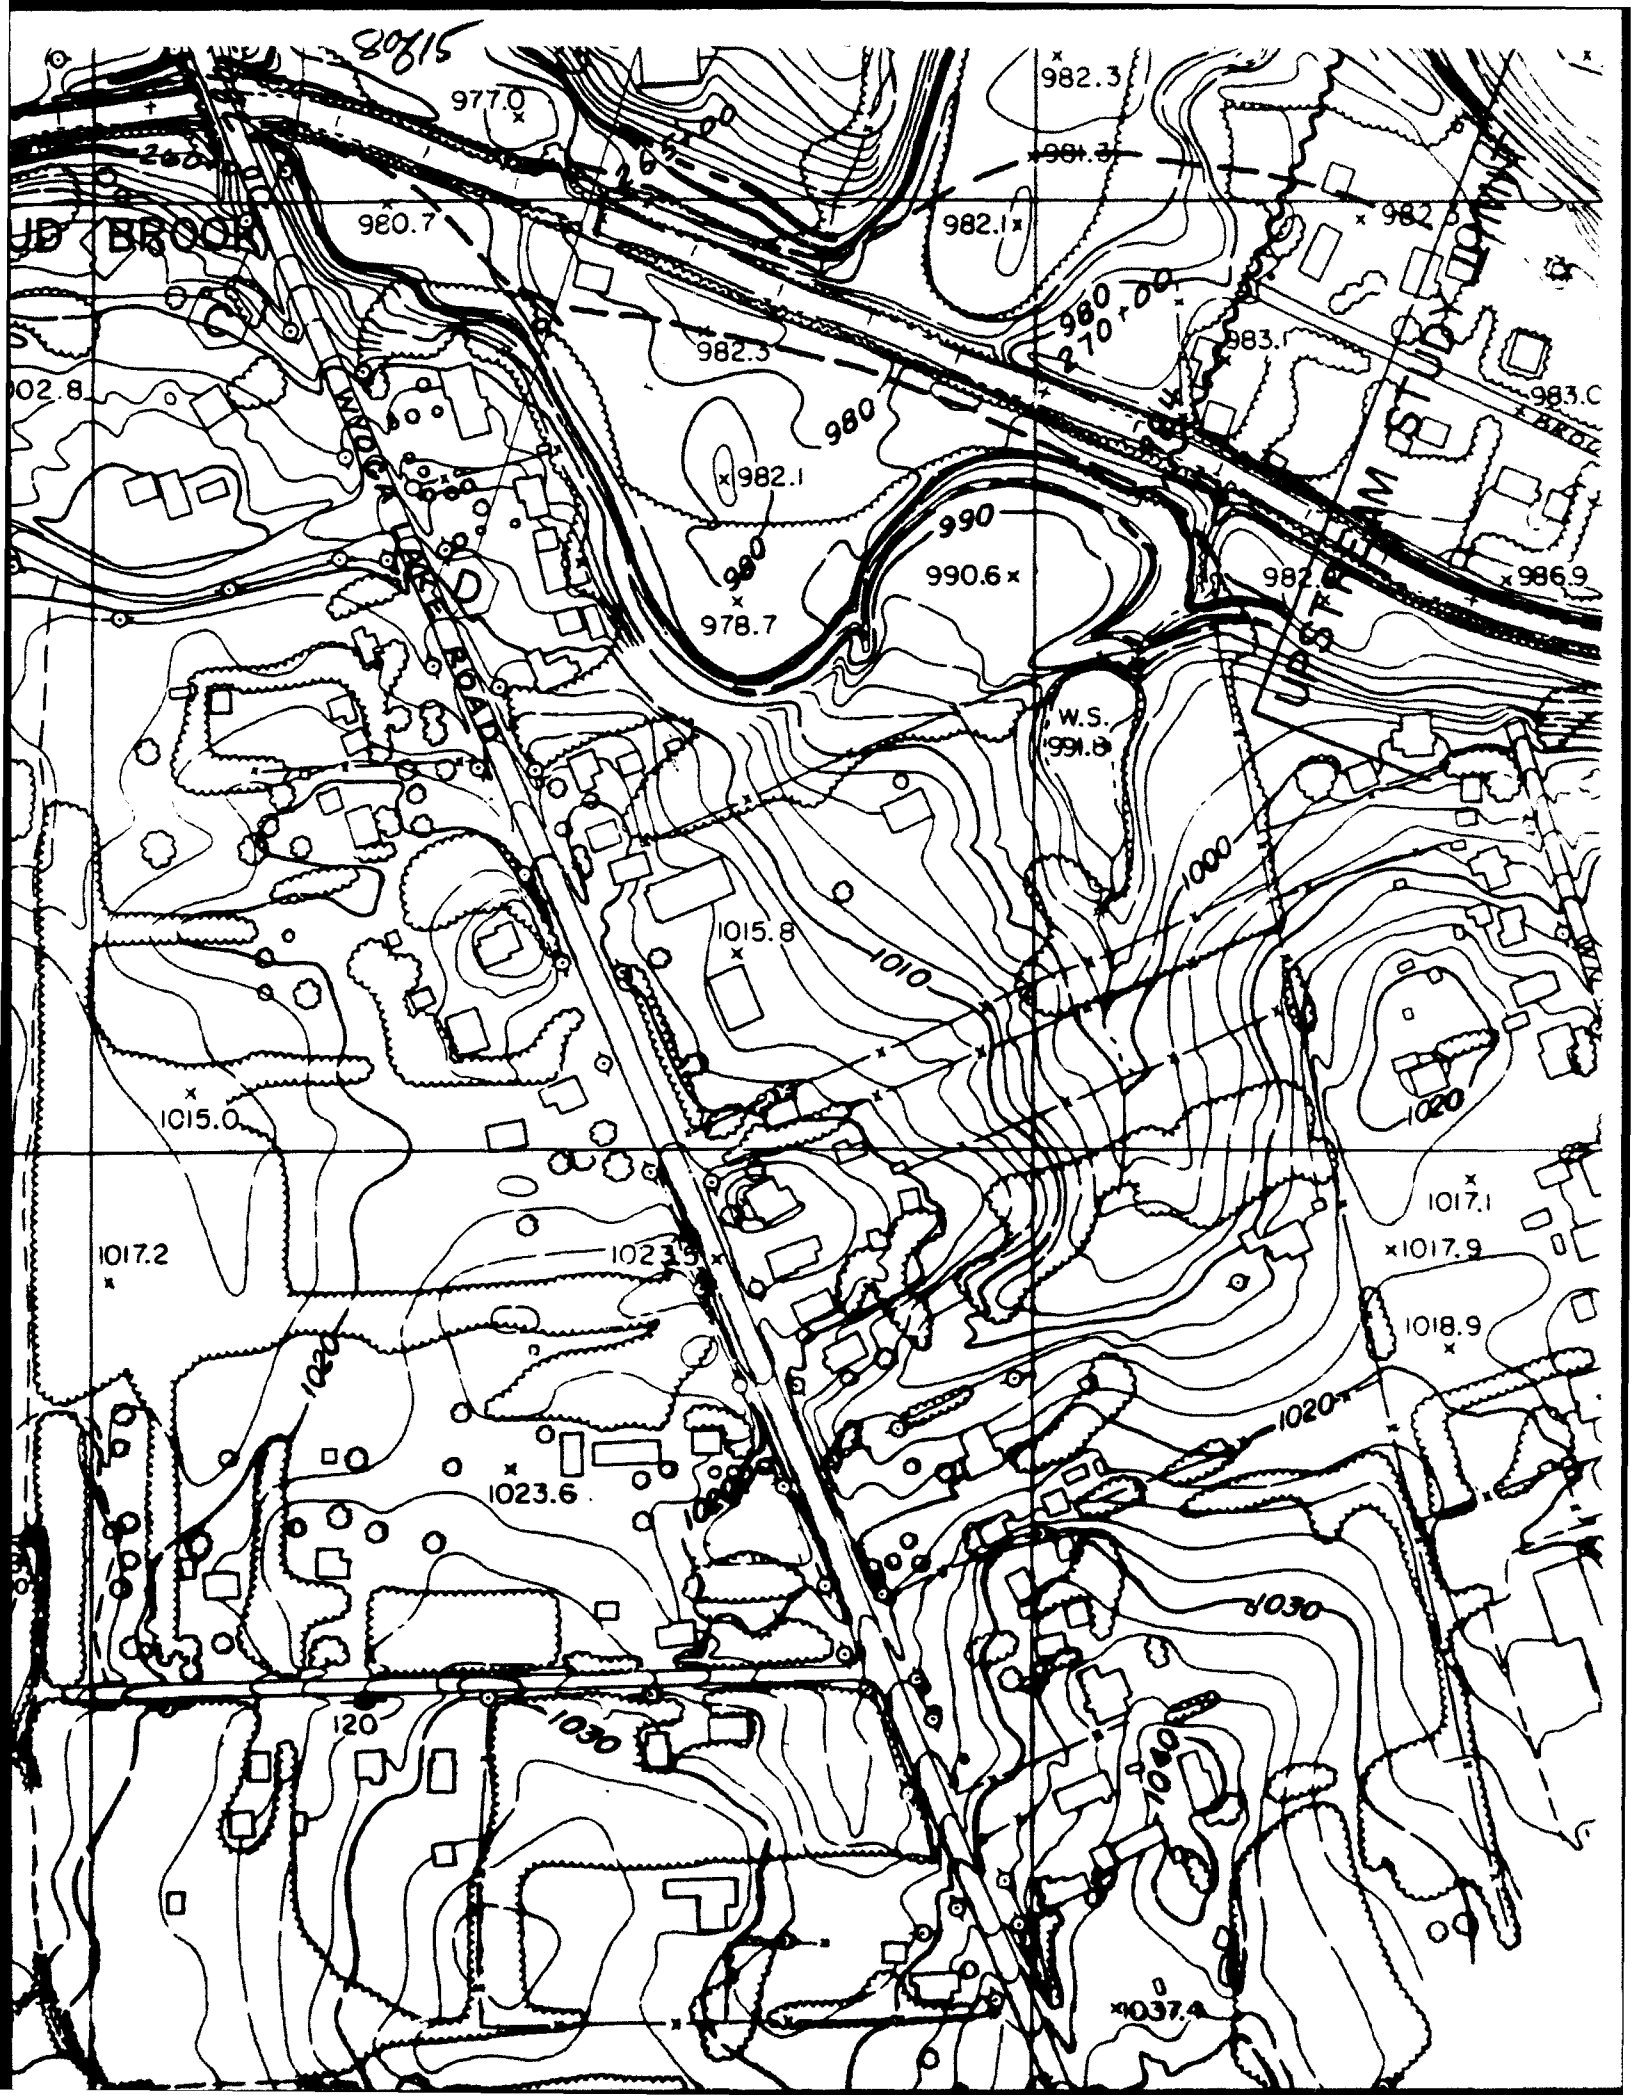

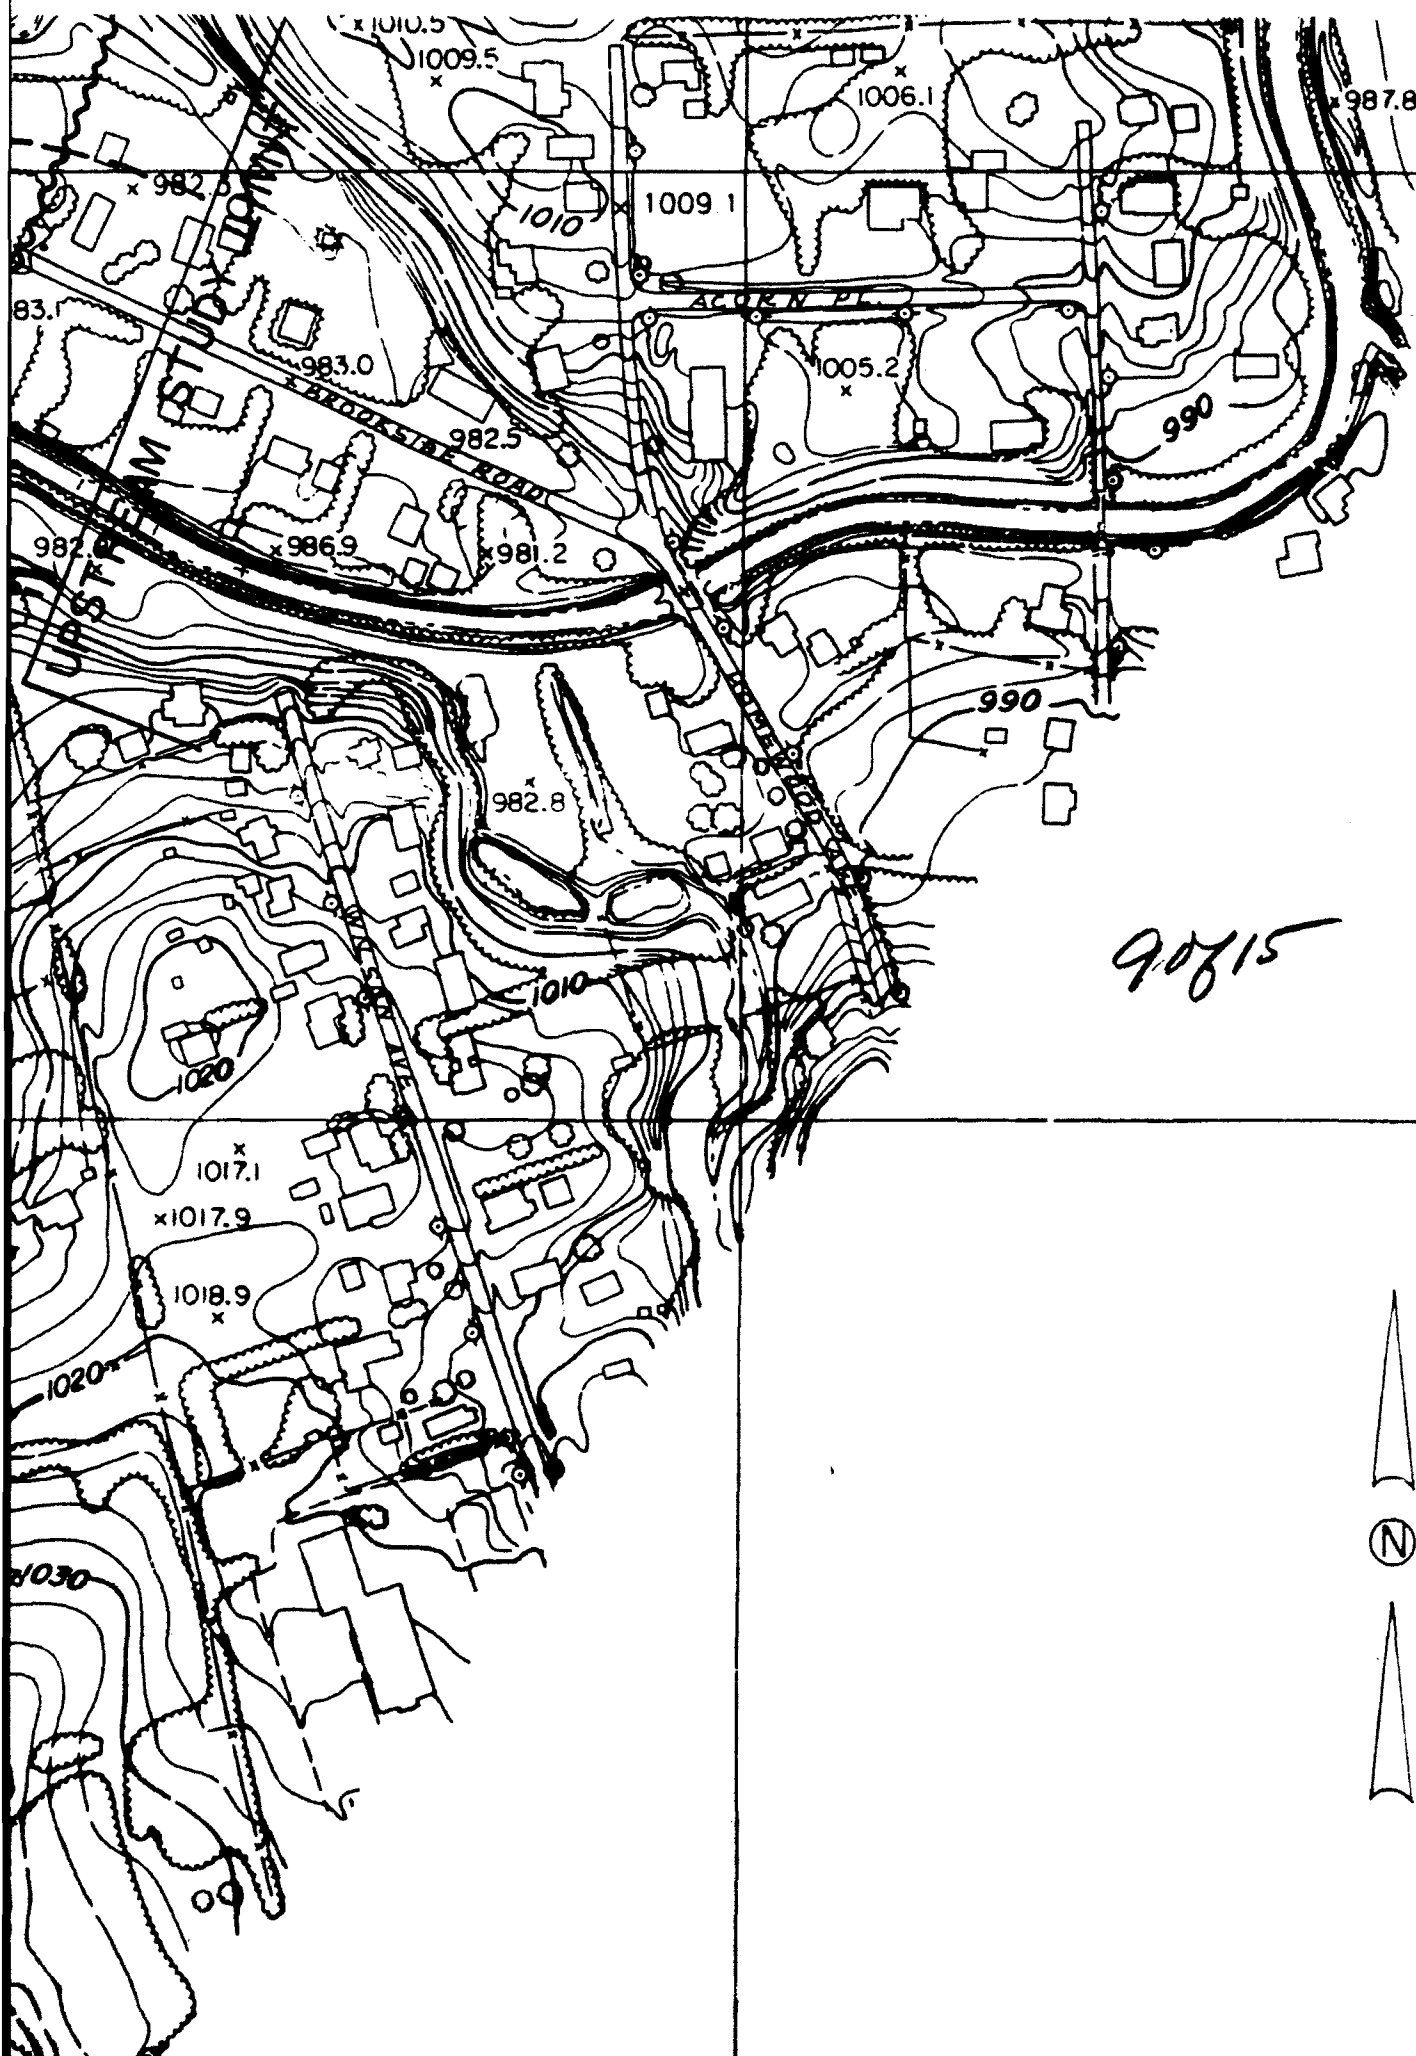

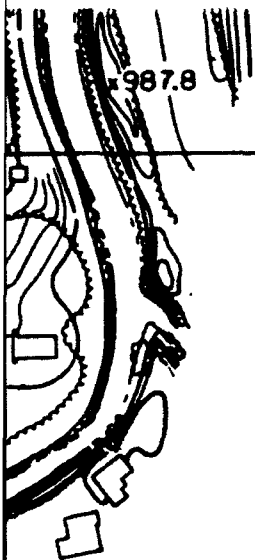


108/15

N 548000



N



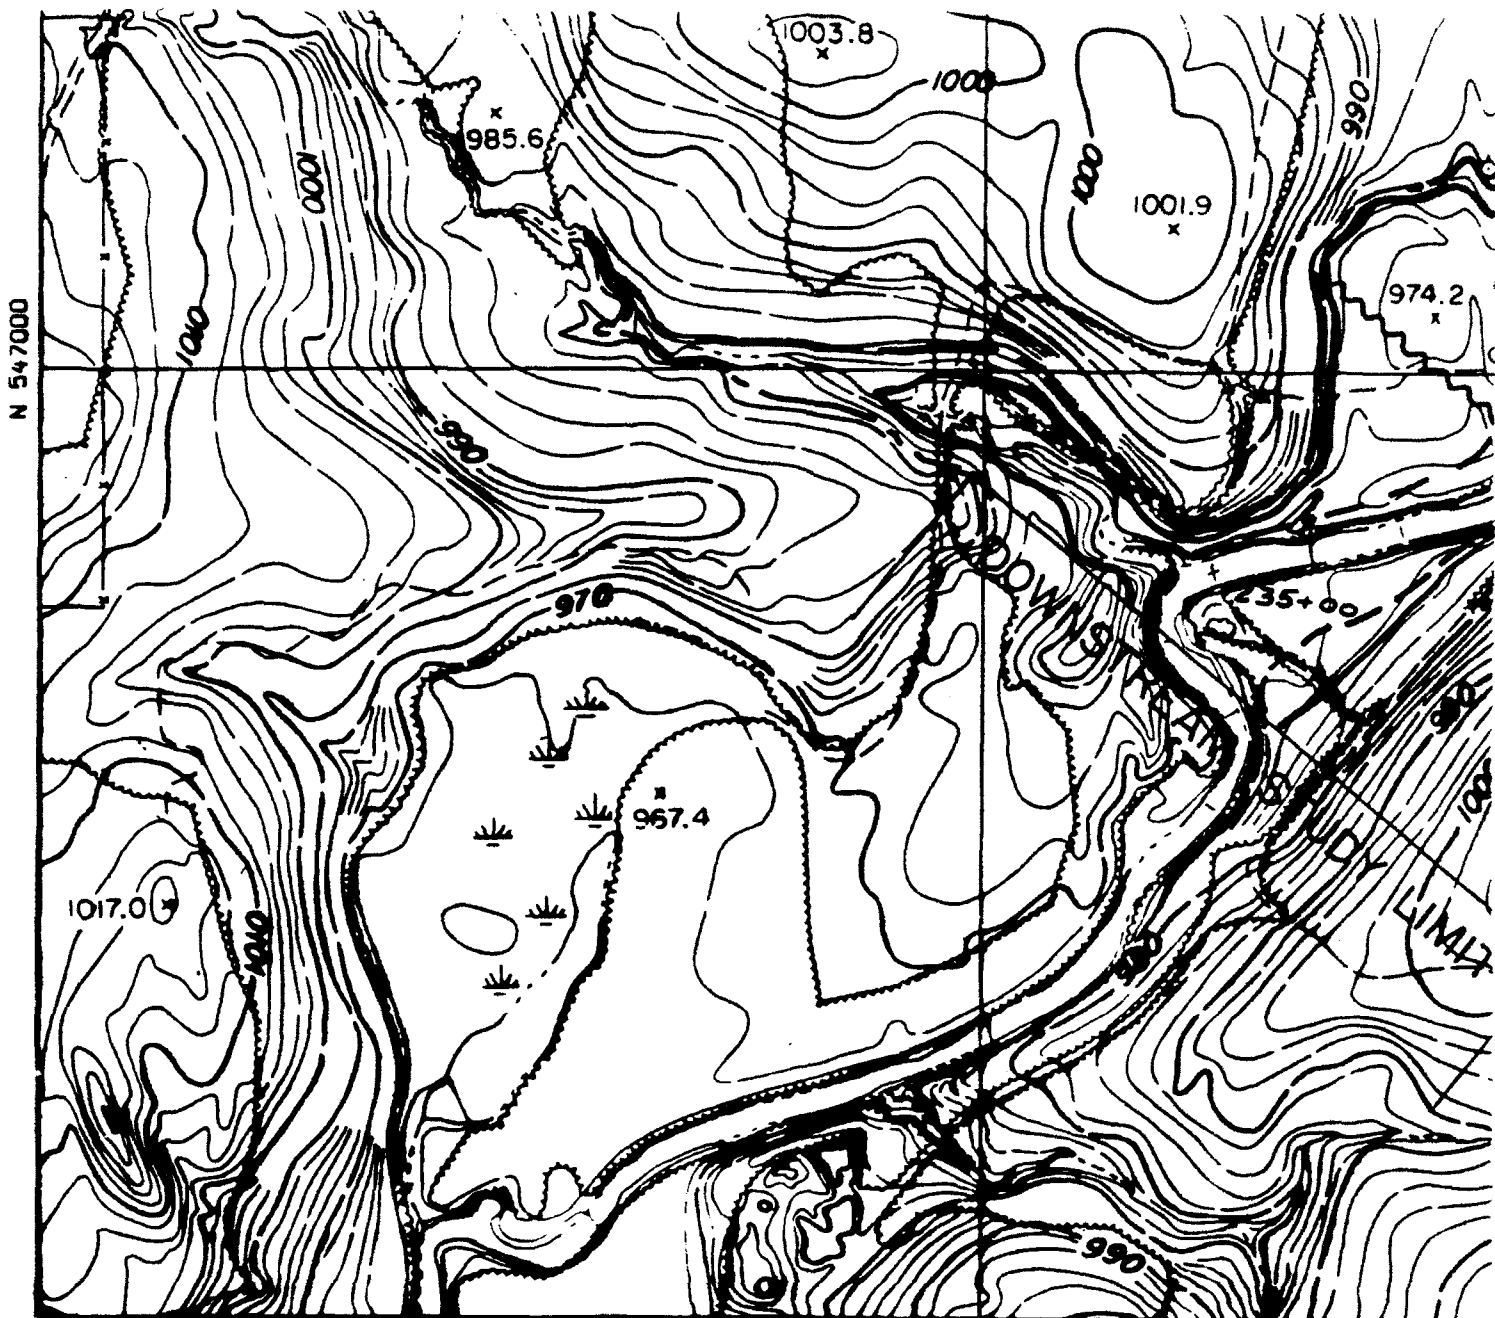

110815

E 2275000

Prepared by:

KUCERA

INTERNATIONAL


7000 Reynolds Rd. Mentor, Ohio

Scale

100

Photographed March 11, 1987
Ohio State Plane (North Zone)
Sea Level Datum of 1929

Contour 1

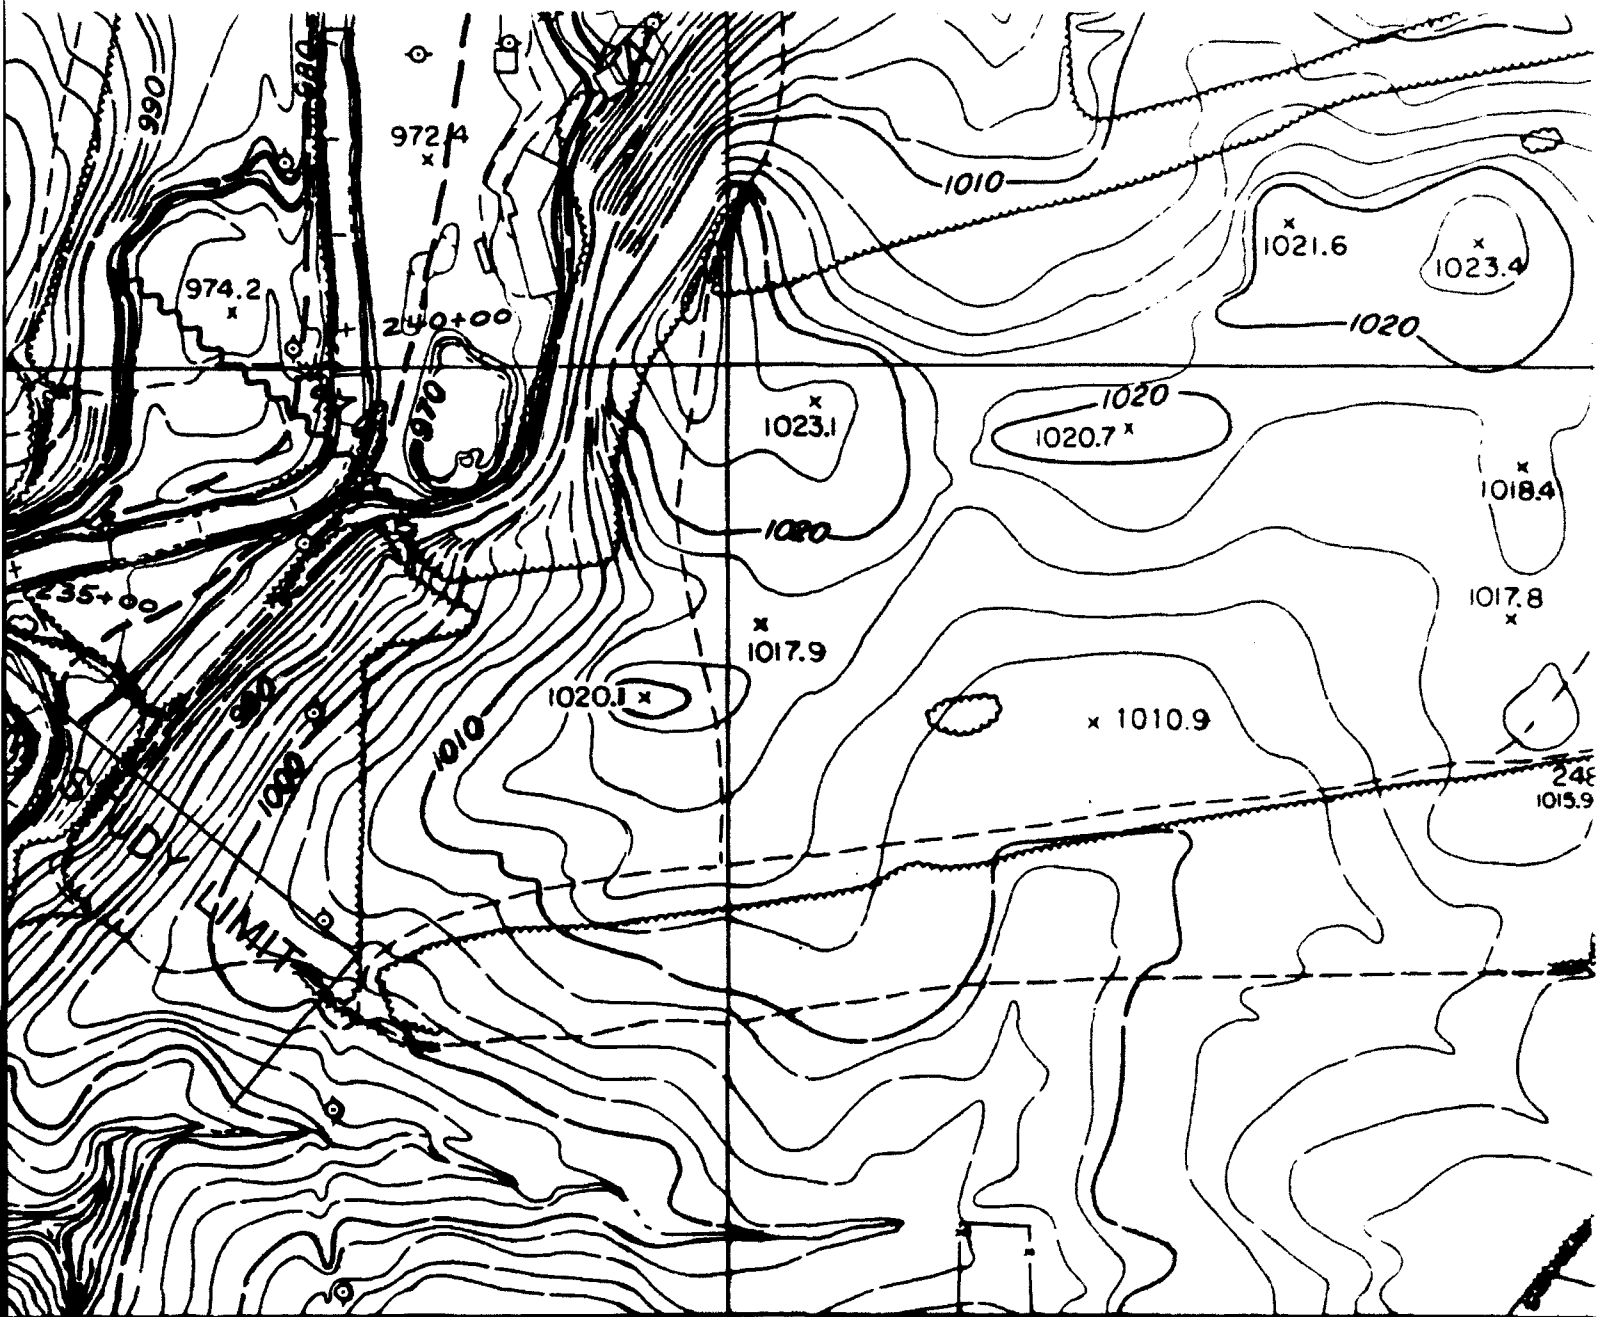

120815

E 2276000


LEGEND

Scale 1:2400 (1"=200')



-  500 YEAR FLOOD PLAIN
-  100 YEAR FLOOD PLAIN
-  FLOODWAY BOUNDARY
-  BASE FLOOD ELEVATION
-  CROSS SECTION LOCATION
-  ELEVATION REFERENCE

Contour Interval Two (2) Feet

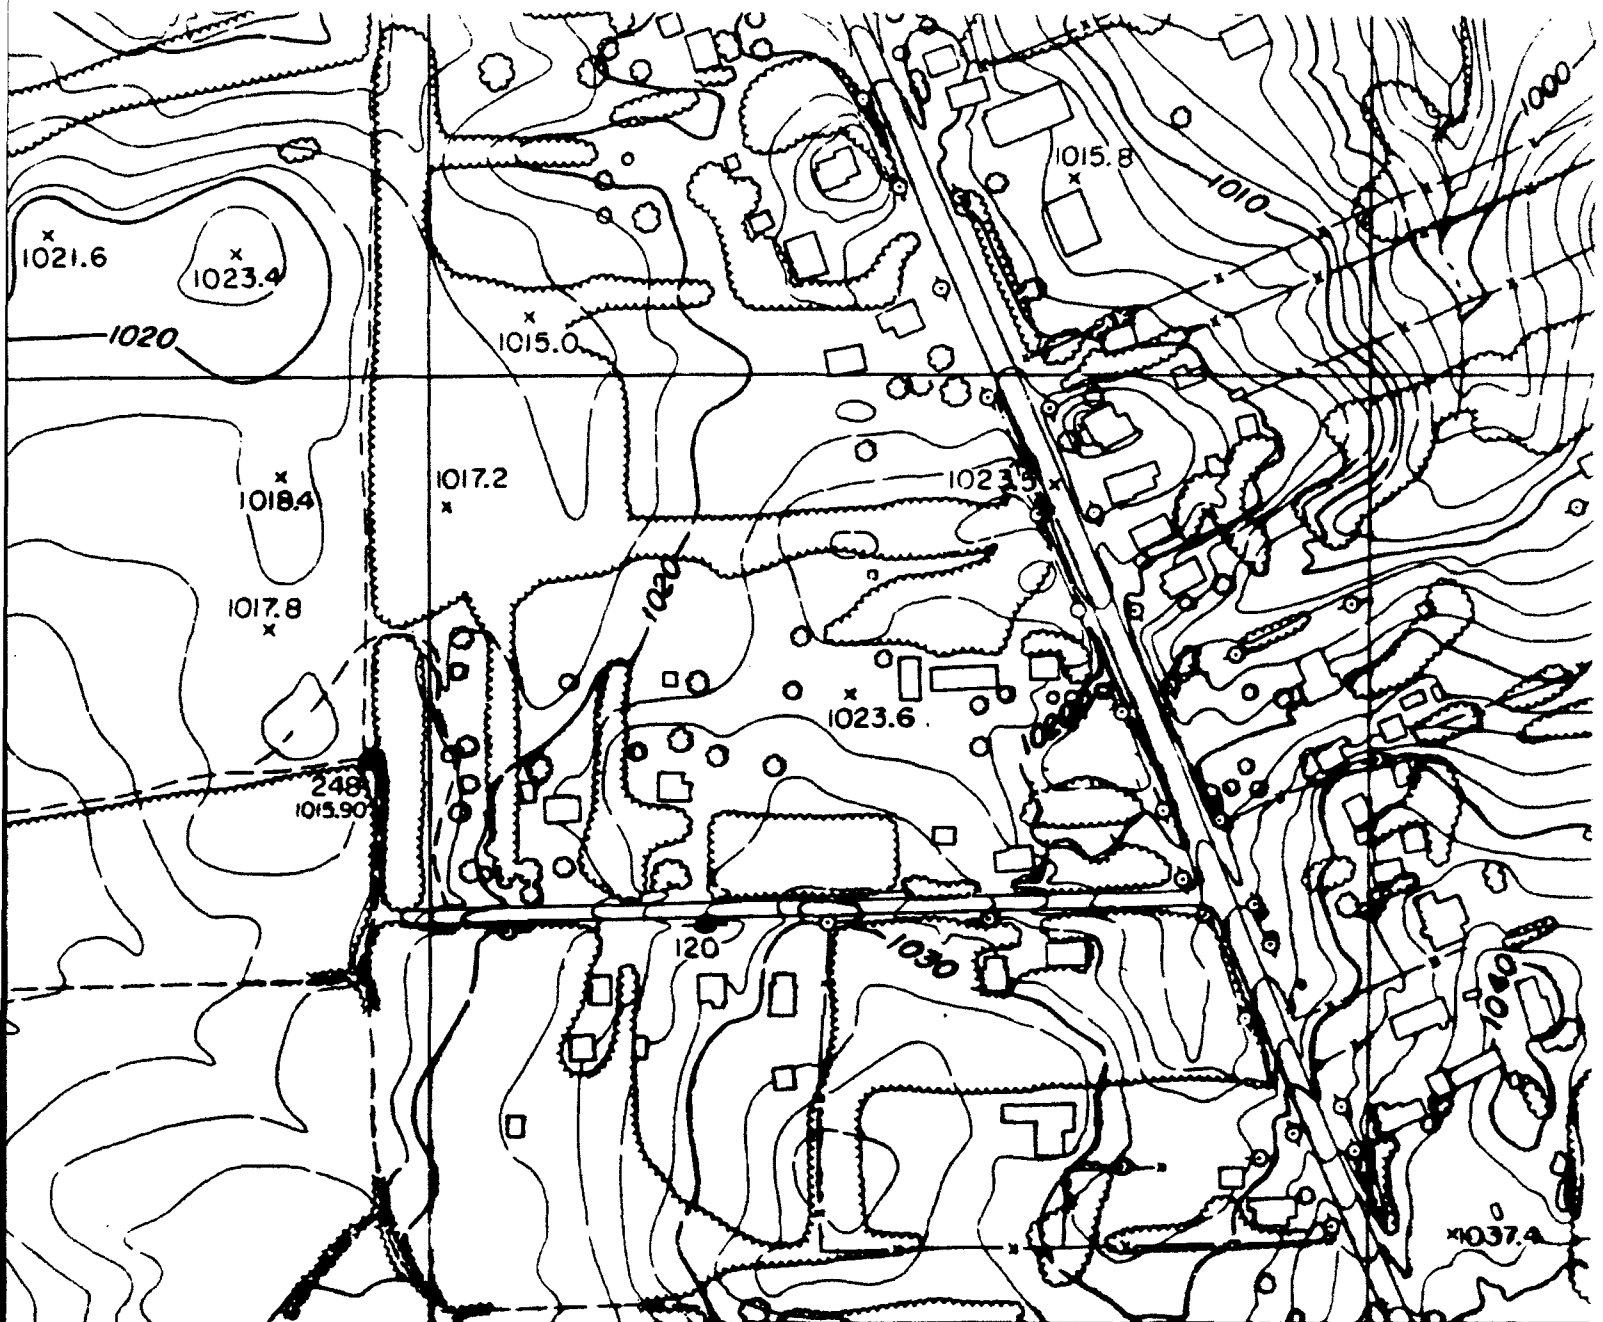

E 2277000


E 2278000

YEAR FLOOD PLAIN BOUNDARY
 YEAR FLOOD PLAIN BOUNDARY
 ROADWAY BOUNDARY
 FLOOD ELEVATION
 CROSS SECTION LOCATION
 ELEVATION REFERENCE MARK

NOTE: DISTANCE IS MEASURED IN FEET FROM
 AT THE CUYAHOGA RIVER.

130815

City of Cuyahoga Falls
 Summit County, Ohio
 Division of Engineering

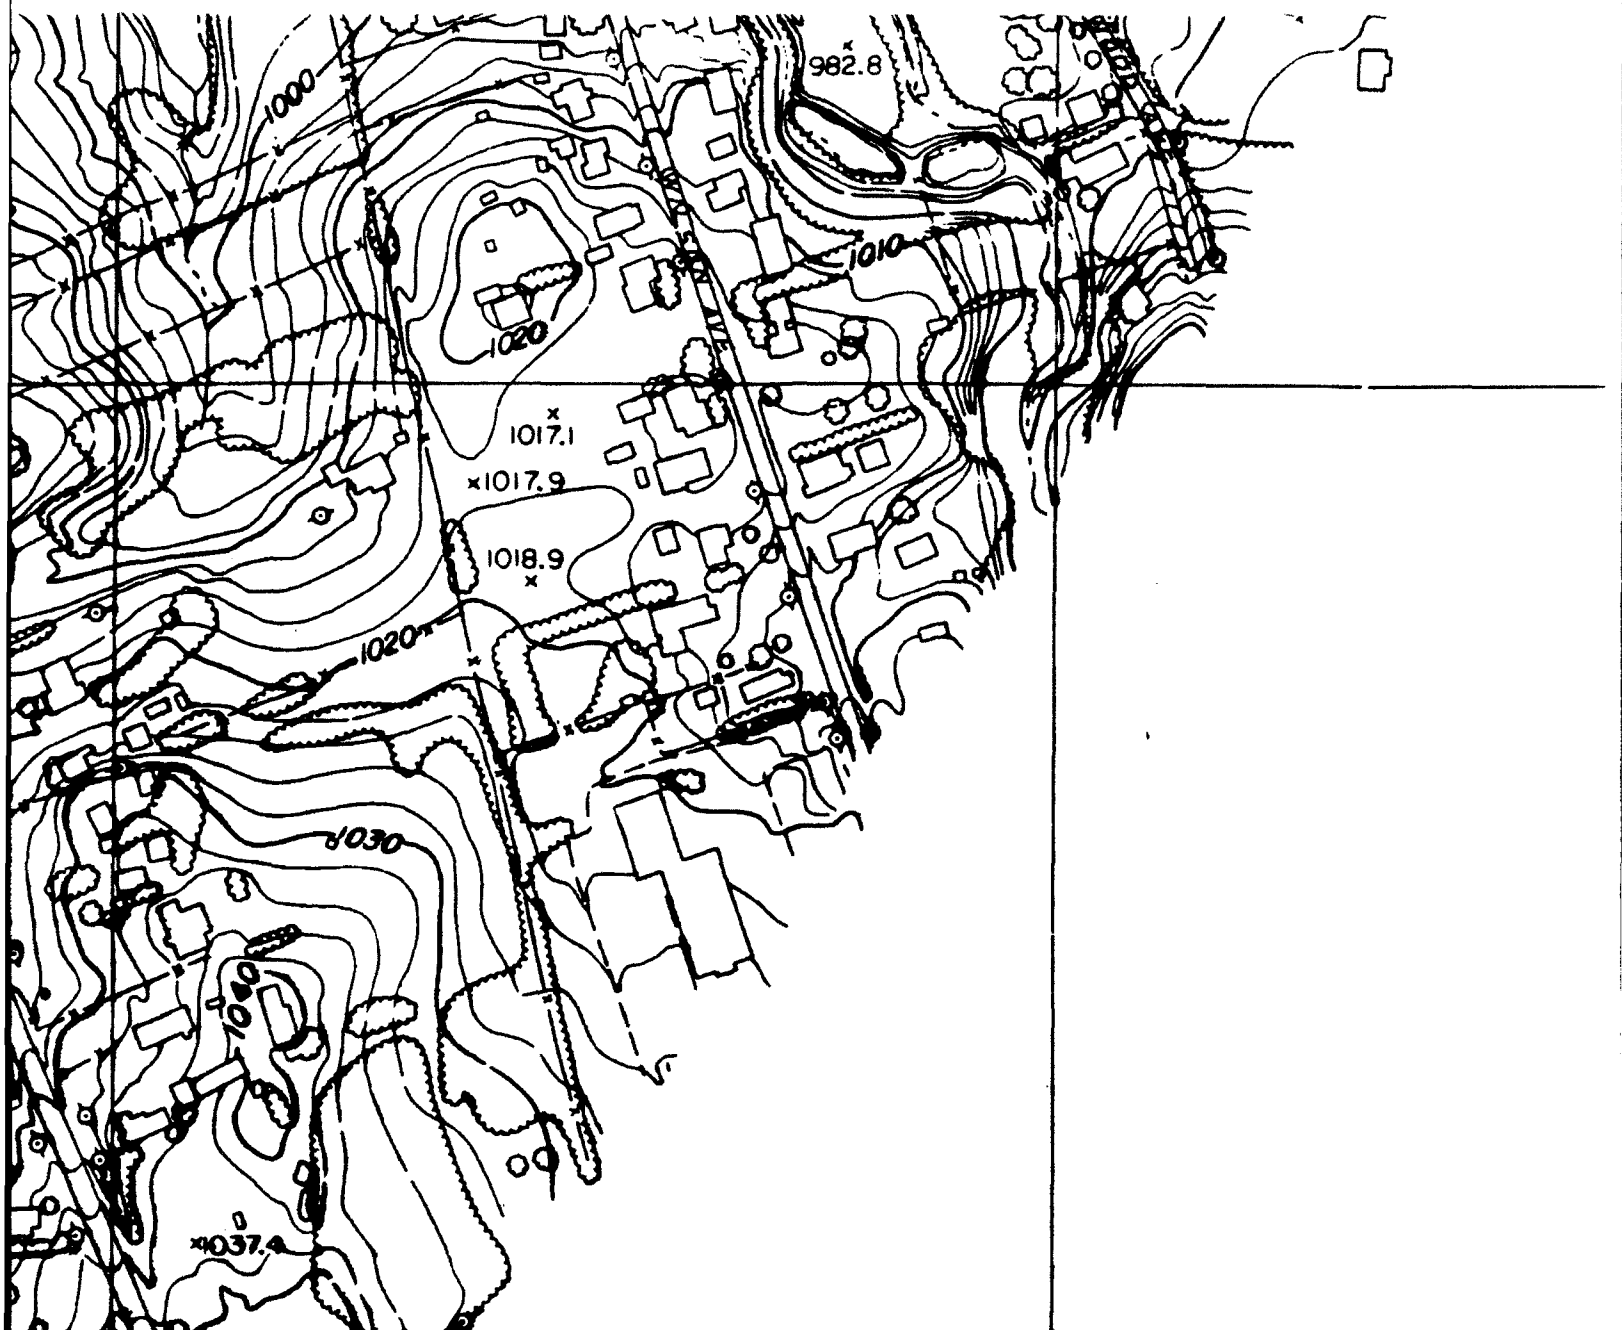

E 2278000

E 2279000

URED IN FEET FROM THE MOUTH
A RIVER.

140615

U.S. Army Engineer District, Buffalo
SPECIAL FLOOD HAZARD EVALUAT

Cuyahoga Falls
County, Ohio
of Engineering

FLOODED AREA MAP


MUD BROOK

CITY OF CUYAHOGA FALLS, OH

(SUMMIT COUNTY)

SHEET 1 OF 1

MARCH 199

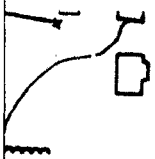

E 2280000

Engineer District, Buffalo
FLOOD HAZARD EVALUATION
FLOOD AREA MAP
MUD BROOK
CUYAHOGA FALLS, OH
(SUMMIT COUNTY)
MARCH 1993

9	10
7	8
5	6
3	4
1	2

Sheet Index

15 of 15

Sheet Number 4