

**US Army Corps
of Engineers**
Waterways Experiment
Station

Technical Report CHL-99-4
March 1999

Low-Head Navigation Dam Stilling Basin Design

by John E. Hite, Jr.

Approved For Public Release; Distribution Is Unlimited

DTIC QUALITY INSPECTED 4

Prepared for Headquarters, U.S. Army Corps of Engineers

19990330 108

Technical Report CHL-99-4
March 1999

Low-Head Navigation Dam Stilling Basin Design

by John E. Hite, Jr.

U.S. Army Corps of Engineers
Waterways Experiment Station
3909 Halls Ferry Road
Vicksburg, MS 39180-6199

Final report

Approved for public release; distribution is unlimited

Prepared for U.S. Army Corps of Engineers
Washington, DC 20314-1000

Contents

Preface	vii
Conversion Factors, Non-SI to SI Units of Measurement	viii
1—Introduction	1
2—Literature Review	5
3—Hydraulics of Low-Head Navigation Dam Stilling Basins	48
4—Available Design Procedures	51
Basin Elevation	51
Basin Length	51
Baffles	55
Gate Pier Extensions	55
End Sill	59
Training Walls	59
Cavitation and Abrasion Damage	62
5—Summary and Conclusions	63
References	65

SF 298

List of Figures

Figure 1. Definition of stilling basin elements	2
Figure 2. Section view of Emsworth Dam stilling basin	4
Figure 3. Details of stilling basin model tested for Warrior Dam, Warrior River	8

Figure 22.	Secondary stilling basin tested during model study of Morgantown Dam	32
Figure 23.	Secondary stilling basin model tested for Dam No. 2 Arkansas River	33
Figure 24.	Secondary stilling basin constructed of concrete and riprap—model tested for Dam No. 2 Arkansas River	34
Figure 25.	Artist's conception of navigation accident at Dam No. 2 Arkansas River	35
Figure 26.	Details of stilling basin model tested for REMR research	36
Figure 27.	Model of low-head navigation dam stilling basin used in REMR research	37
Figure 28.	Flow conditions with normal upper pool, minimum tailwater, and center gate fully open	39
Figure 29.	Velocities over end sill of REMR research model	40
Figure 30.	Velocities measured along center line of scour hole in REMR research model	41
Figure 31.	Plan view of velocities measured in REMR research model, 1 ft above bottom	42
Figure 32.	Plan view of velocities measure in REMR research model 1 ft below surface	43
Figure 33.	Velocities over end sill of REMR research model—no baffles ..	44
Figure 34.	Flow conditions in stilling basin with gate pier extensions	46
Figure 35.	Flow conditions in stilling basin without gate pier extensions ...	47
Figure 36.	Plot of TW/d_2 versus F_1 for model stilling basins shown in Table 2	52
Figure 37.	Plot of L_2/d_2 and L_3/d_2 versus F_1 for model stilling basins shown in Table 2	54
Figure 38.	Plot of h/d_2 versus F_1 for model stilling basins shown in Table 2	56
Figure 39.	Plot of h/d_1 versus F_1 for model stilling basins shown in Table 2	57

Preface

The investigation reported herein was authorized by Headquarters, U.S. Army Corps of Engineers.

The studies were conducted by personnel of the Coastal and Hydraulics Laboratory (CHL), U.S. Army Engineer Waterways Experiment Station (WES) under the direction of Messrs. Frank A. Herrmann, Jr. (retired), former Director, Hydraulics Laboratory (HL), Glenn A. Pickering (retired), former Chief, Hydraulic Structures Division, HL, and Thomas J. Pokrefke, Estuaries and Hydrosience Division, CHL. This report was prepared by Dr. John E. Hite, Jr., under the supervision of Mr. John F. George, Chief, Fisheries Hydrodynamics Branch, CHL.

At the time of publication of this report, COL Robin R. Cababa, EN, was Commander of WES.

The contents of this report are not to be used for advertising, publication, or promotional purposes. Citation of trade names does not constitute an official endorsement or approval of the use of such commercial products.

1 Introduction

The function of a navigation dam is to provide a navigation pool that allows tows to travel the river. The navigation project usually consists of the dam, a spillway (gated and/or ungated), a stilling basin downstream from the spillway, a navigation lock, and sometimes hydropower capability. The purpose of the stilling basin is to dissipate the energy of the spillway flow to minimize the chances of extensive scour downstream from the structure that could undermine or otherwise threaten the integrity of the project. Low-head in this report refers to 40 ft¹ or less. The components of the navigation dam stilling basin that will be discussed in this report are shown in Figure 1.

Project operation schedules are an essential consideration in stilling basin design. The stilling basins for projects constructed 40 years ago or more were designed based on an equal distribution of flow through the spillway gates. Experience has shown that this type of operation is not always possible. Often times, the gated spillway is used to pass ice or debris required to keep the navigation channel open. Navigation accidents have also caused situations where equal gate operations were not possible. Other circumstances that can cause unusual operating conditions are malfunction of the gate hoisting mechanism and even vandalism. Many projects have been severely damaged as a result of these types of operating conditions.

New guidance for the design of navigation dam stilling basins found in EM 1110-2-1605 (U.S. Army Corps of Engineers (USACE) 1987) states that unusual or emergency operation must be considered. New project stilling basin design must consider the following conditions:

- a. Uniform discharge through all the spillway gates for a range of headwaters and tailwaters expected during project life.
- b. Single gate fully opened with normal headwater and minimum tailwater. This is considered gate misoperation and would only occur for an emergency condition. Minor damage to the downstream scour protection is acceptable as long as the integrity of the structure is not jeopardized.

¹ A table of factors for converting non-SI units of measurement to SI units is presented on page viii.

Single gate fully opened with above normal pool (perhaps the 50- to 100-year pool) should be considered. This condition could occur as a result of a navigation accident.

- c. Single gate open sufficiently wide to pass floating ice or drift at normal headwater and minimum tailwater. During preliminary design, a gate half opened can be used to approximate this ice- or drift-passing condition. No damage is acceptable for this condition. Final design usually requires model studies to determine the proper gate opening.

The three conditions above are used to optimize stilling basin length and downstream scour-protection thickness, size, and length. Structure foundation will affect the design condition. Those structures founded on nonerodible rock could have lesser requirements for stilling basin and downstream protection.

A majority of the existing low-head navigation dams are located on and east of the Mississippi River in erodible material. Significant efforts should be made to design the stilling basin and downstream channel for optimum energy dissipation and protection for these projects. History has shown that nearly everyone of the existing low-head navigation dams have significant scour downstream from them. The scour has resulted from operating conditions and/or flow conditions changing from what the project was designed for and often from inadequate energy dissipation in the stilling basin.

An example of conditions changing was observed at Emsworth Locks and Dams on the Ohio River. This project was originally constructed in 1919-1922 as a fixed-crest spillway and later modified in 1935-1938 to provide gated crests that would raise the Emsworth pool 7 ft. Portions of the old dam were used in constructing the new spillway section as shown in Figure 2. This resulted in a stilling basin that was not a very good energy dissipater. Also, the streambed downstream from the dam has eroded, which has resulted in a lower tailwater elevation. Presently, the minimum tailwater elevation is below the stilling basin apron elevation. These changing conditions illustrate why significant scour occurred at this project. Much information has been gained from observing the performance of these older structures, and this information should not be overlooked in the design of a new project.

2 Literature Review

This section presents a review of the pertinent literature concerning the design of low-head navigation dam stilling basins. Many model studies performed at the U.S. Army Engineer Waterways Experiment Station (WES) were reviewed to determine how the stilling basin designs were developed.

WES (1958) conducted a model study to address stilling basin performance at Warrior Dam, Warrior River, Alabama. The model tests indicated that the most severe hydraulic conditions in the stilling basin occurred during rising stages with a discharge of 37,900 cfs (Step 37 in gate-operating schedule for rising stage shown in Table 1, one interior gate open 8 ft, other gates open 5 ft). The gate-operating schedule in Table 1 illustrates equal gate operations. Uniform flow distributions are achieved by manipulating the gates in this manner. One should notice that as the discharge increases, the middle gates are raised first to pass the increasing flow. Adjacent gates with openings more than 2 ft apart are not desired as evidenced by the flow conditions observed in this model study. The various stilling basin designs were evaluated for a discharge of 37,900 cfs (unit $q = 95$ cfs/ft) since this was considered the most severe hydraulic condition. The original and recommended stilling basins are shown in Figure 3. Water-surface profiles and flow characteristics observed with the two basins are shown in Figure 4. The differences between the recommended and the original design are the location of the first row of baffle piers (blocks) 4 ft farther downstream, the increase in the spacing between the baffles of 0.33 ft, and the shape of the crest. A reduction in the velocities over the end sill was the basis for choosing the recommended design. Two items should be noted here. First, the model reproduced one full gate bay and only portions of the adjacent gate bays; and second, emergency operating conditions were not investigated. Scour downstream from this project to date does not appear to be a problem.

In the 1950s, model studies were conducted for low-head navigation dams to be located on the Ohio River. The studies were conducted for various reasons, and often the stilling basin design was investigated during the course of many of the studies. WES (1961a) conducted a model study on Markland Dam, Ohio River, to evaluate the stilling basin performance. The conditions the stilling basin was required to operate were as follows: the gates would be operated in increments no more than 2 ft, and the maximum difference in opening of any two gates would not be allowed to exceed 2 ft. Further, it was desired that the stilling basin perform adequately with all 12 gates operating and with 11 gates

Table 1 (Concluded)								
Step No.	Discharge cfs	Tailwater el	Vertical Distance in Feet from Spillway Crest to Bottom of Gate					
			Gate 1	Gate 2	Gate 3	Gate 4	Gate 5	Gate 6
32	30,640	85.45	3.0	3.0	5.0	3.0	5.0	3.0
33	32,200	86.10	5.0	3.0	5.0	3.0	5.0	3.0
34	33,780	86.70	5.0	3.0	5.0	3.0	5.0	5.0
35	35,130	87.25	5.0	5.0	5.0	3.0	5.0	5.0
36	36,300	87.70	5.0	5.0	5.0	5.0	5.0	5.0
37	37,900	88.35	5.0	5.0	8.0	5.0	5.0	5.0
38	39,560	88.90	5.0	5.0	8.0	5.0	8.0	5.0
39	40,770	89.40	8.0	5.0	8.0	5.0	8.0	5.0
40	42,040	89.90	8.0	5.0	8.0	5.0	8.0	5.0
41	43,060	90.30	8.0	8.0	8.0	5.0	8.0	8.0
42	44,100	90.65	8.0	8.0	8.0	8.0	8.0	8.0
43	45,780	91.20	8.0	8.0	12.0	8.0	8.0	8.0
44	47,000	91.67	8.0	8.0	12.0	8.0	12.0	8.0
45	47,910	92.05	12.0	8.0	12.0	8.0	12.0	8.0
46	48,920	92.33	12.0	8.0	12.0	8.0	12.0	12.0
47	49,560	92.60	12.0	12.0	12.0	8.0	12.0	12.0
48	50,280	92.80	12.0	12.0	12.0	12.0	12.0	12.0
49	52,600	93.32	12.0	12.0	Open	Open	12.0	12.0
50	53,340	93.78	12.0	Open	Open	Open	Open	12.0
51	54,300	94.15	Open	Open	Open	Open	Open	Open

operating and the twelfth gate assumed inoperative in a closed position. For these conditions, the model was used to establish tailwater limits for each gate position. The design of the stilling basin was complicated by the use of submergible gates that required a nondesirable gate sill shape. The Type 1 basin shown in Figure 5 produced satisfactory flow conditions, but an undesirable flow condition could be established in the model by allowing supercritical flow to enter the basin by lowering the normal tailwater. Once this occurred, and the tailwater was raised back to its previous setting, an undulating jet (submerged nappe) action resulted rather than jump-type action as desired. This undulating jet action created very high bottom velocities for certain gate openings. The Type 6 basin shown in Figure 5 was adopted because of lower bottom velocities observed with this basin. Comparative scour tests were conducted with the Type 6 basin to determine the optimum end sill configuration. Based on the

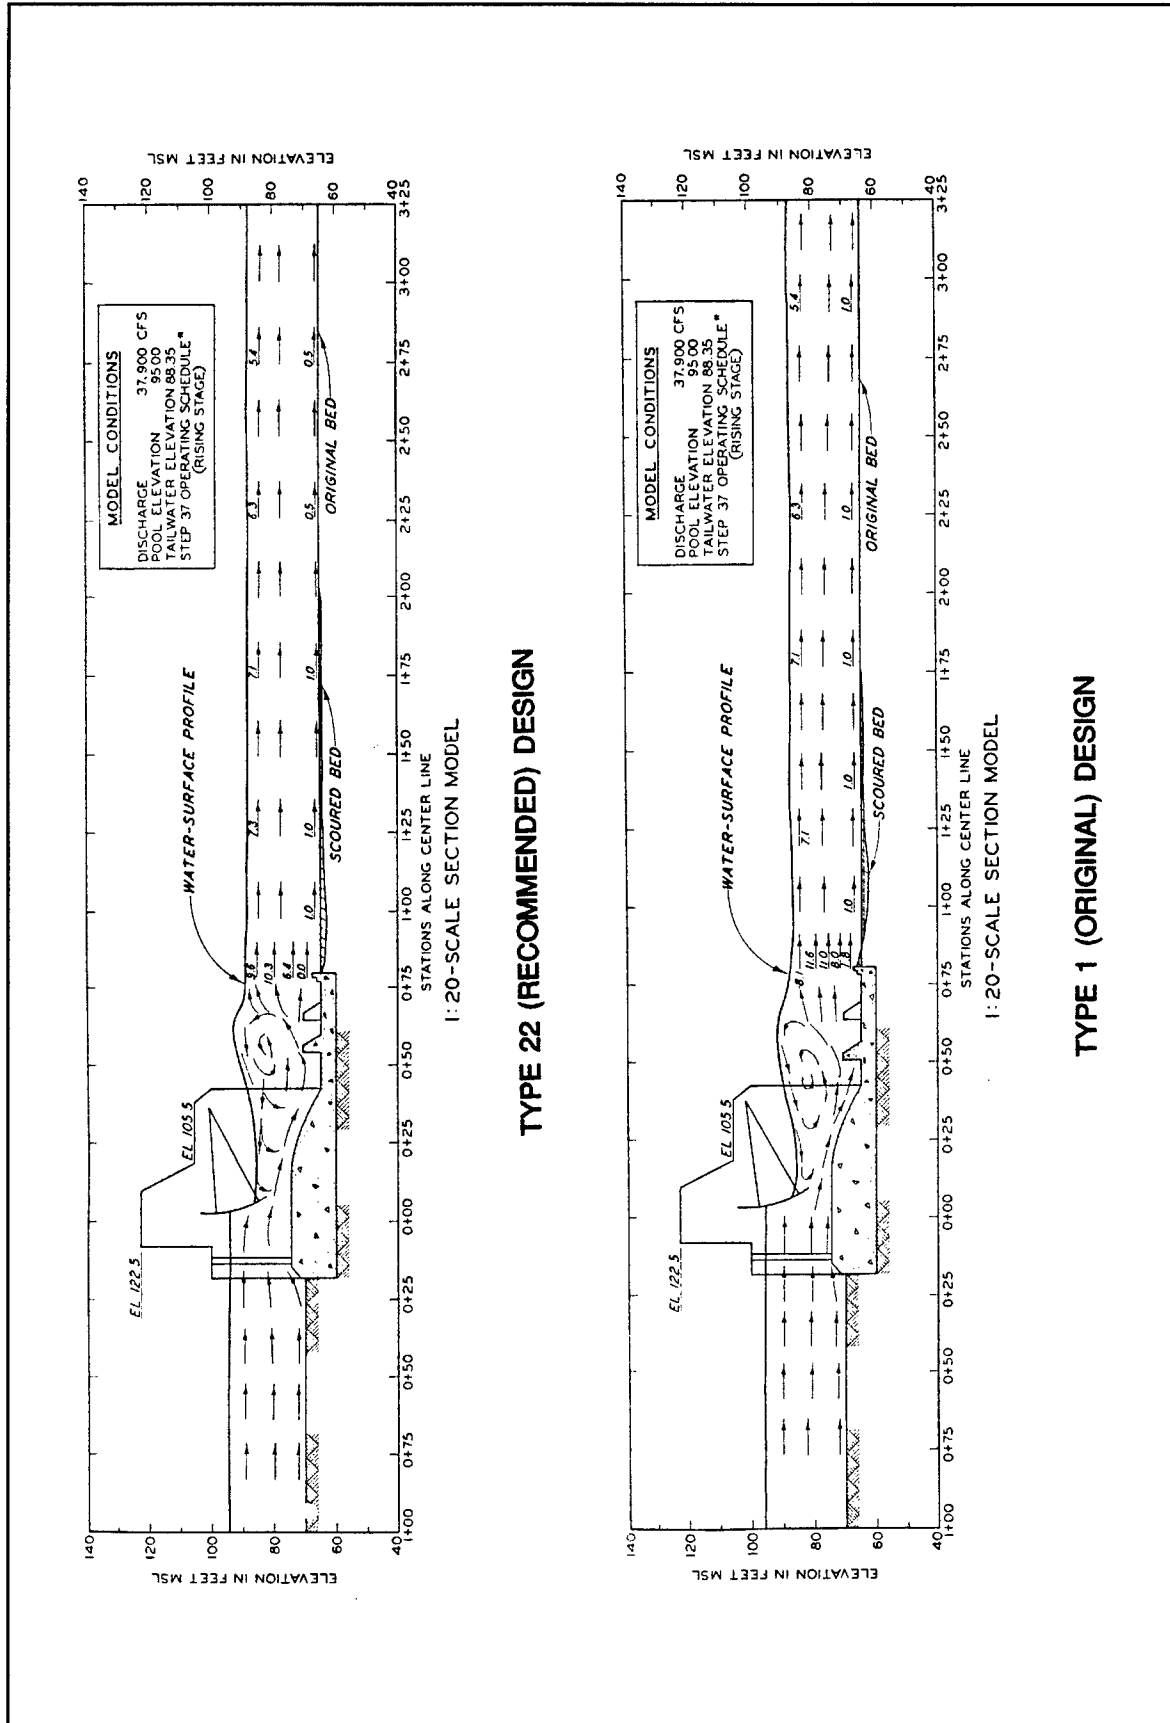


Figure 4. Comparison of flow characteristics with Types 1 and 22 stilling basins model tested for Warrior Dam

results of the scour tests and the bottom velocities, the Type 6 basin with 8-ft-high baffles and an 8-ft-high dentated end sill was recommended. The undulating jet action was observed for normal operating conditions with gate openings equal to and greater than 10 ft. A stilling basin designed for the nonsubmergible gates of the project incorporated the previous Type 6 design with the Types 2 or 3 gate sill shape shown in Figure 6. The unit discharge for this basin at normal upper pool, all gates open 14 ft, and normal tailwater was about 500 cfs/ft.

A model study of Greenup Dam, WES (1961b), revealed that a stilling basin similar to the one at Markland Dam was required. During a model study of New Cumberland Dam, WES (1961c), many stilling basin designs were tested for a submergible gate and gate sill, none of which proved satisfactory. General conclusions from the tests were that basin action depended primarily on head on gate sill, gate opening, drop from gate sill to stilling basin floor, tailwater depth, and position and size of baffles and sills. The shape of the gate sill was very important, but was fixed within narrow limits for a submergible gate; thus satisfactory basin action was hard to achieve. The stilling basin developed for the nonsubmergible gates for this project is shown in Figure 7. The stilling basins were designed to function up to unit discharges of about 235 cfs/ft. It is believed that the gate piers for New Cumberland were extended to the vicinity of the baffle piers. For unit discharges greater than this, open-river-type flow conditions existed. Scour downstream from Markland and New Cumberland dams has been reported, and part of the problem at New Cumberland could possibly be attributed to the undulating jet.

Tests were initiated in 1960, and Grace (1964) reported on model studies conducted on spillways for typical low-head navigation dams to be located on the Arkansas River. Several stilling basin designs were investigated during these studies over a range of pool elevations from 15 to 30 ft above the spillway crest, gate openings from 1 to 14 ft, and a tailwater range of 30 ft. The unit discharges varied from about 60 to 270 cfs/ft. The stilling basin design recommended from this study is shown in Figure 8. The study revealed that stilling basin performance was affected by the length of the basin and the location of the baffle piers in relation to the toe of the spillway. The report stated that reducing the stilling basin length or placing the baffle piers closer than 35 ft to the toe of the spillway resulted in increased spray action and less energy dissipation.

The riprap and scour tests from the Arkansas River study indicated that a 60-ft-long basin with one row of 4-ft-high baffle piers located 25 ft upstream from a 4-ft-high, 3-on-4 sloping end sill was the most effective stilling basin for minimum tailwater conditions. The study also revealed that the stability of the riprap protection downstream from the stilling basin was affected by the length of the gate piers. The results indicated that extension of the piers provided greater protection for the riprap for the lesser gate openings and about the same or slightly less protection for the larger gate openings. Comparison of the scour pattern for identical test conditions with the original gate piers and with the gate piers extended to the end of the stilling basin shown in Figure 9 indicate that the scour profiles obtained along the center line of the gate bay and downstream of a gate pier were more uniform with the gate piers extended than those obtained

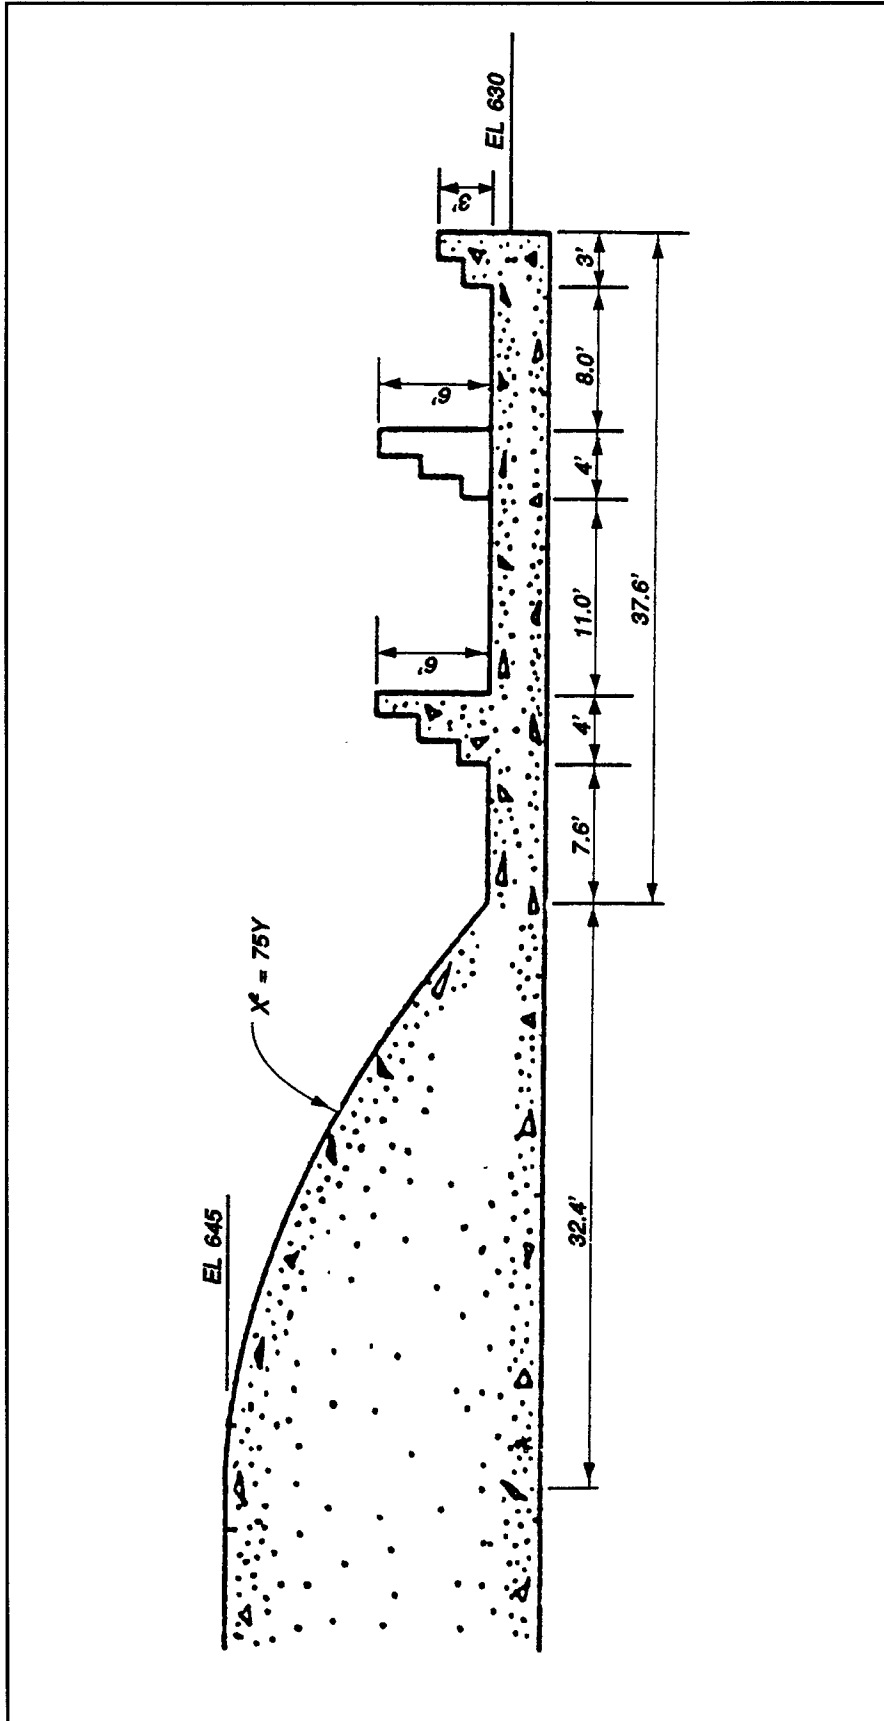


Figure 7. Stilling basin recommended from model study of New Cumberland Dam

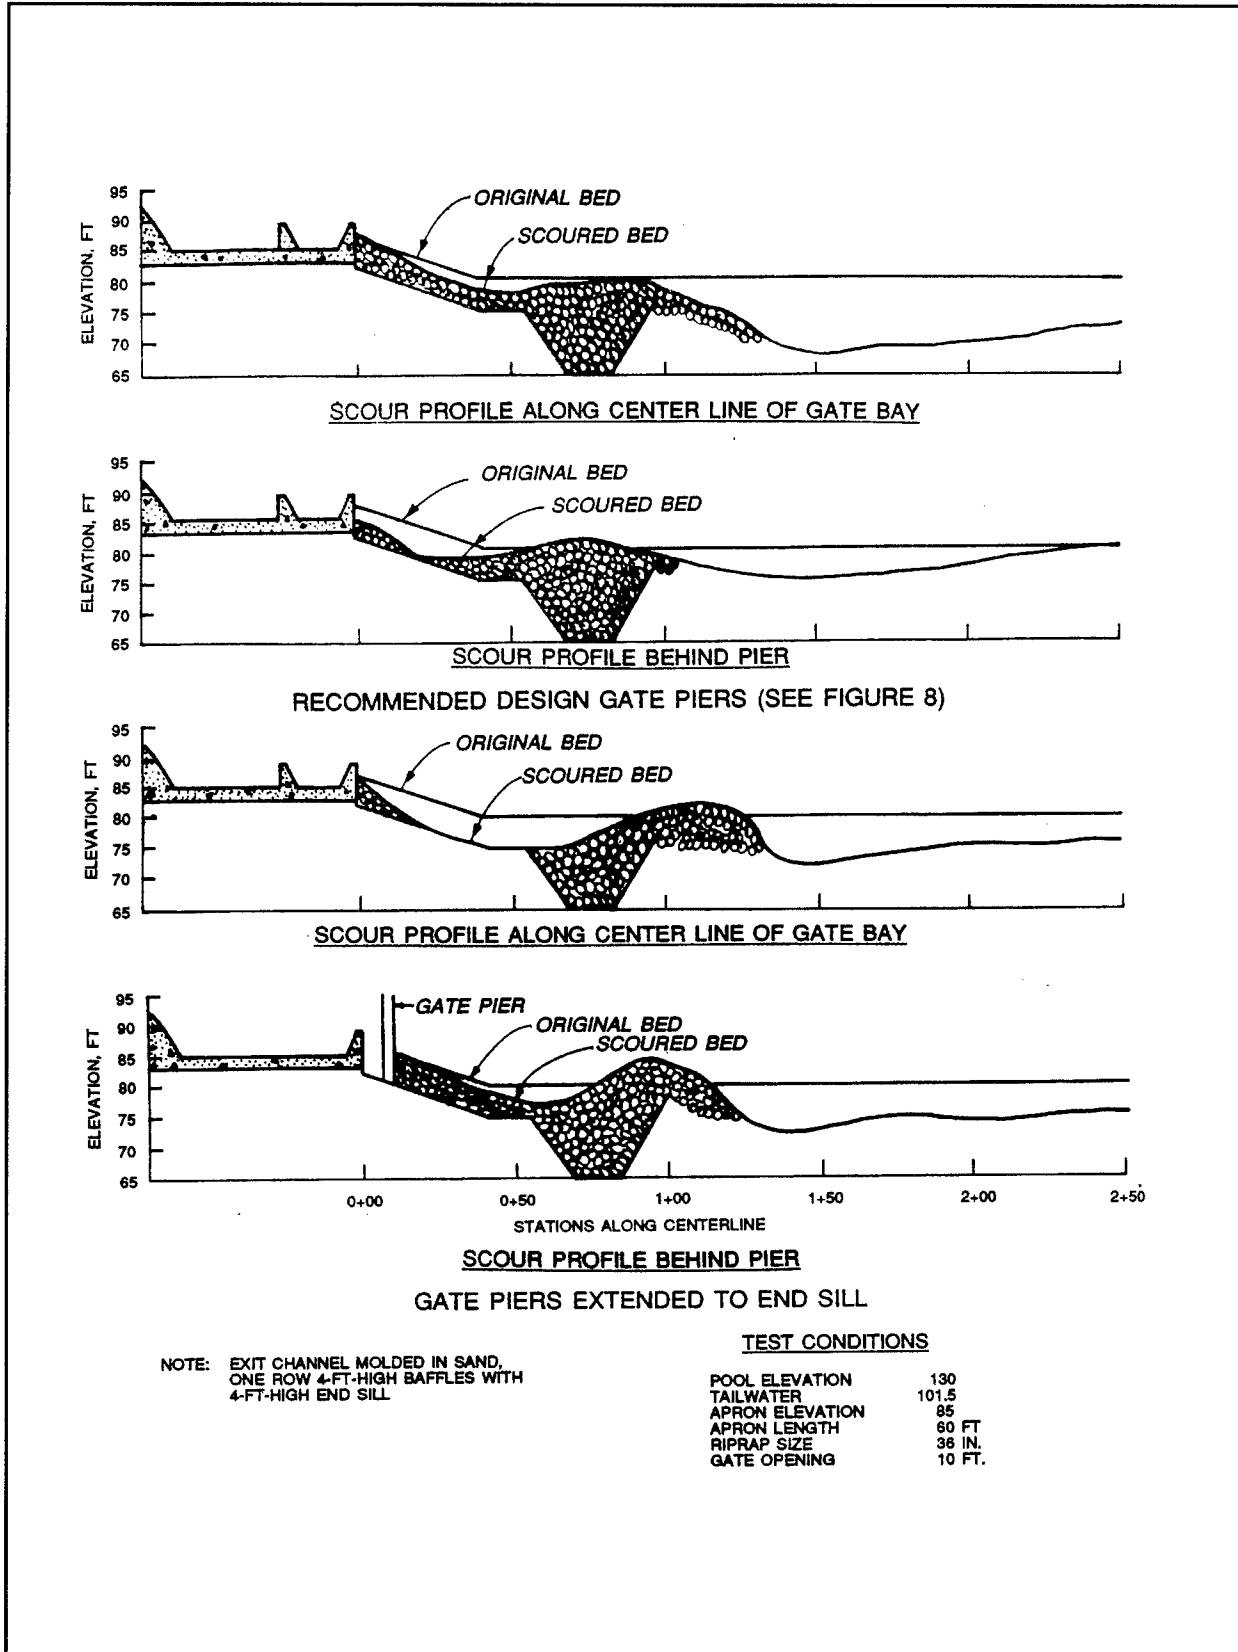


Figure 9. Comparison of scour patterns for Arkansas River stilling basins model tested

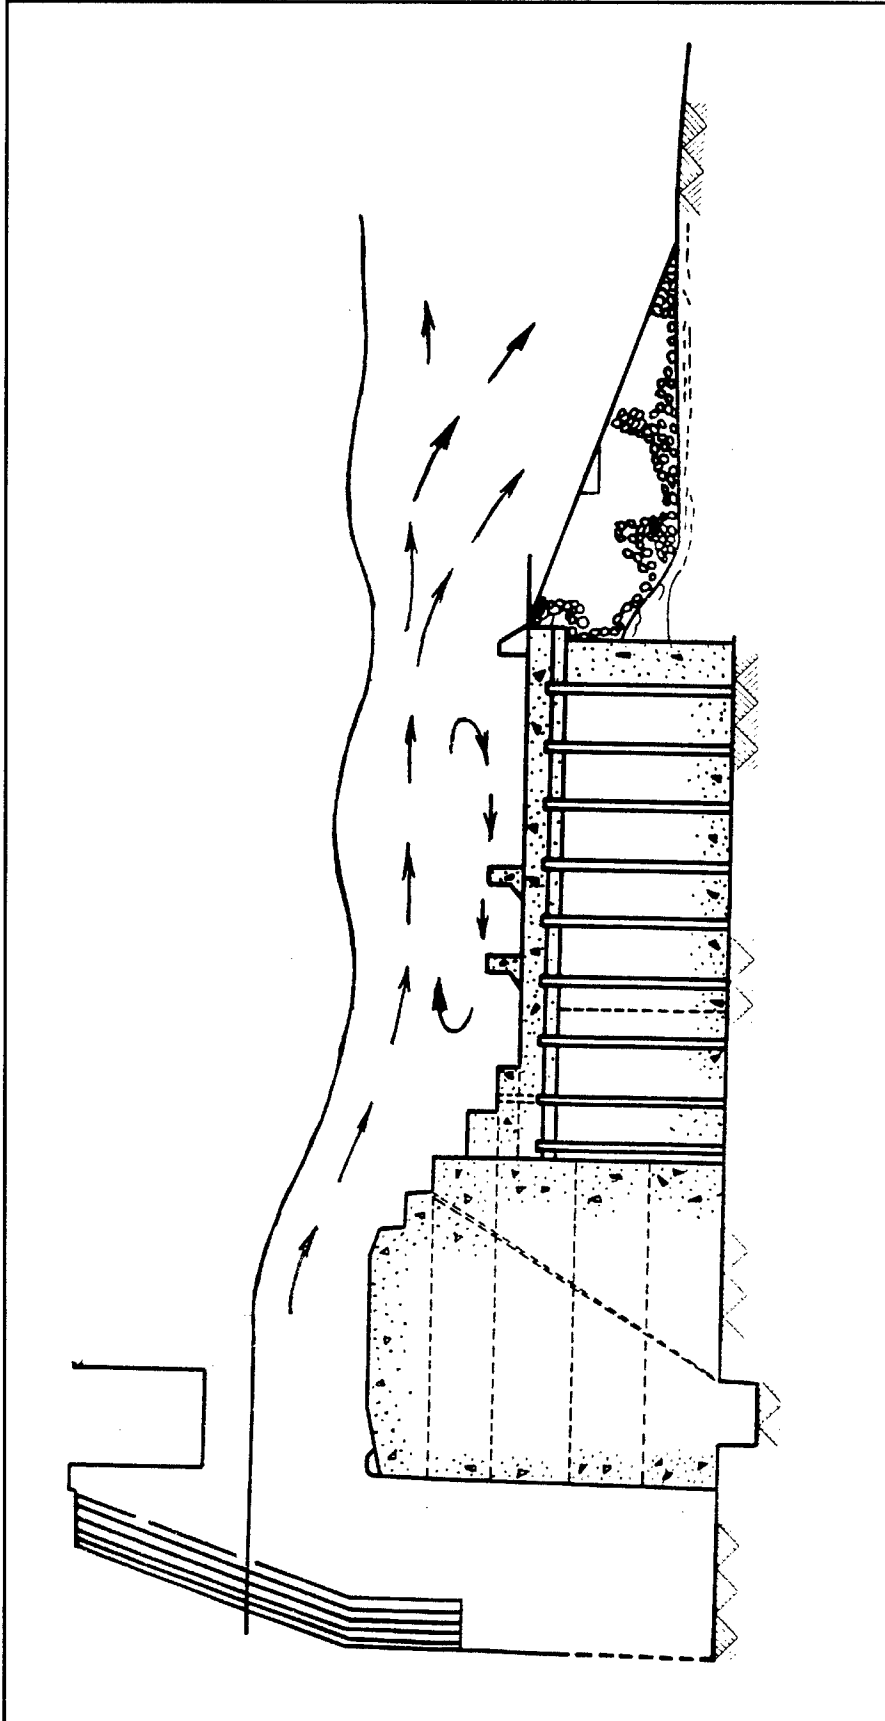


Figure 10. Undulating jet in stilling basin

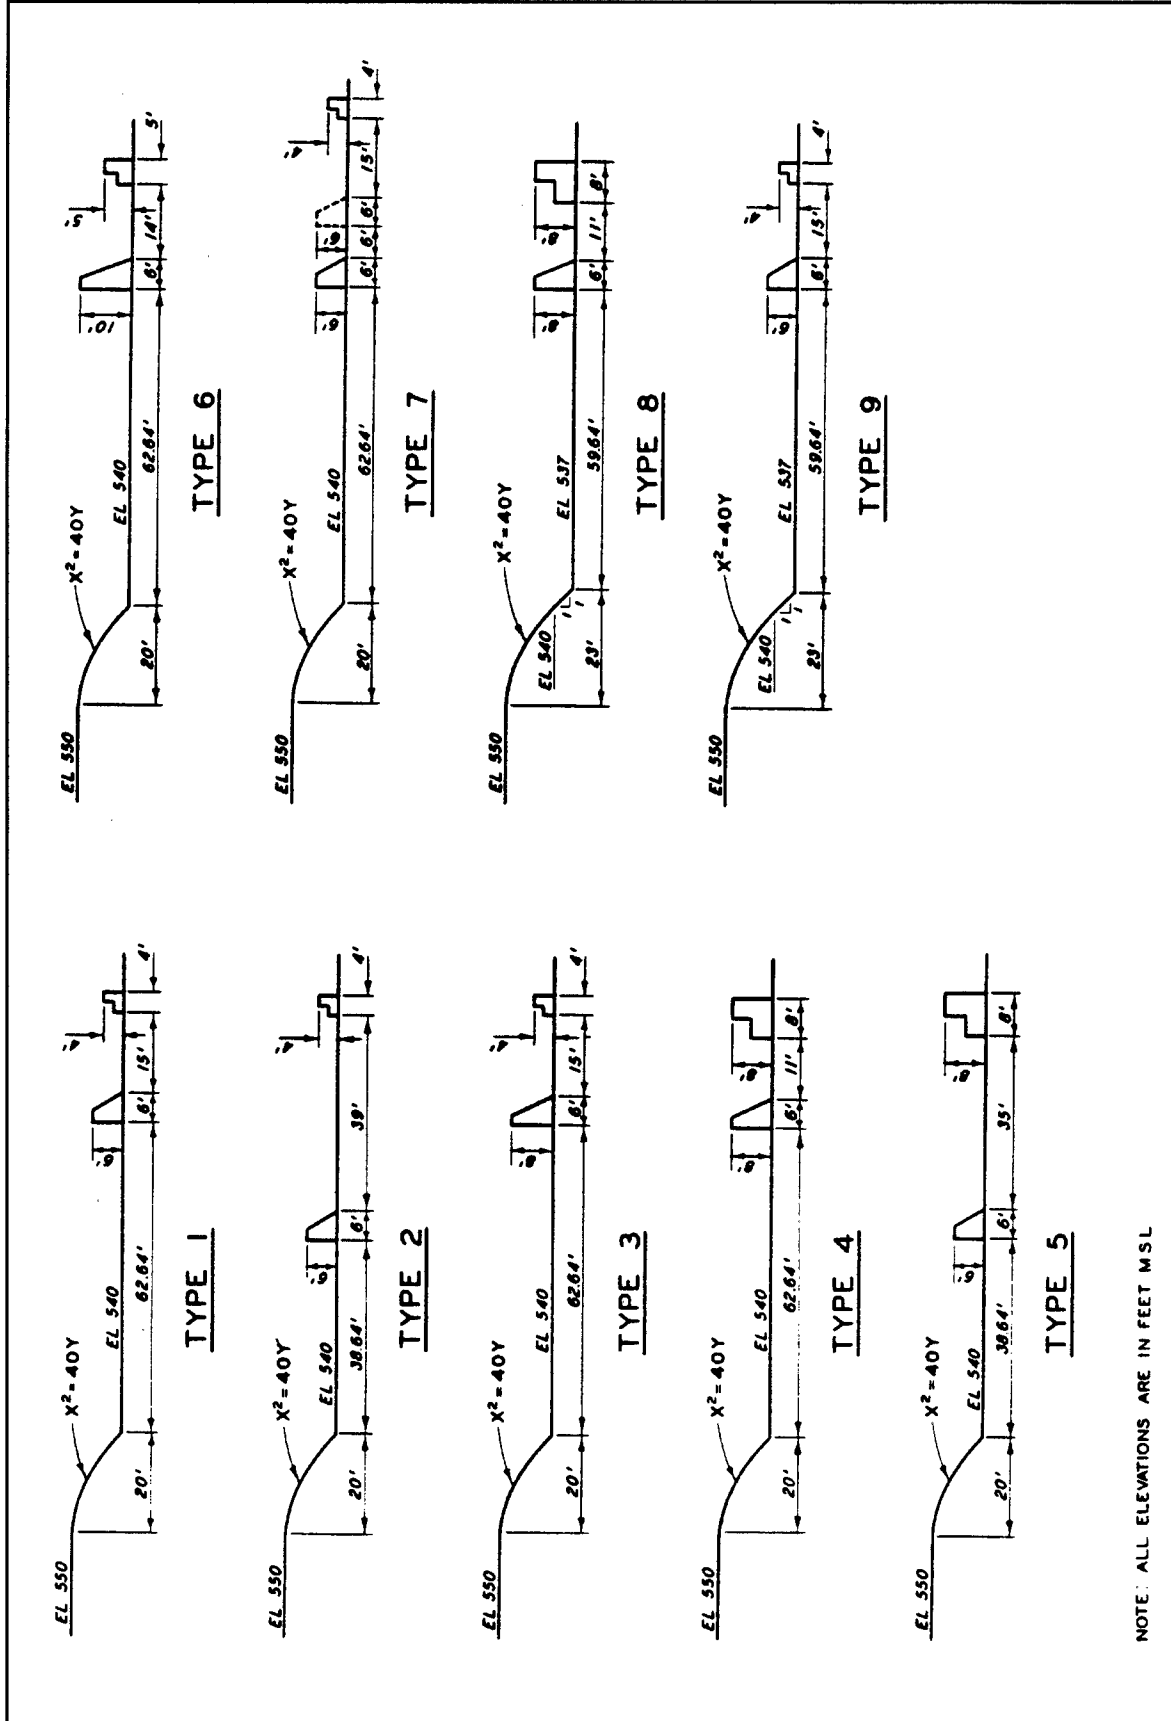


Figure 12. Stilling basin designs tested during model study at Belleville Dam

Pickering (1966), from model tests of a stilling basin for Hannibal Dam on the Ohio River, again found that a lower apron elevation was beneficial in achieving satisfactory basin action for ice and drift passage. Results indicated the Type 3 basin shown in Figure 14 functioned the best; however, the Type 4 was observed to function satisfactorily and would be more economical since the length was shorter.

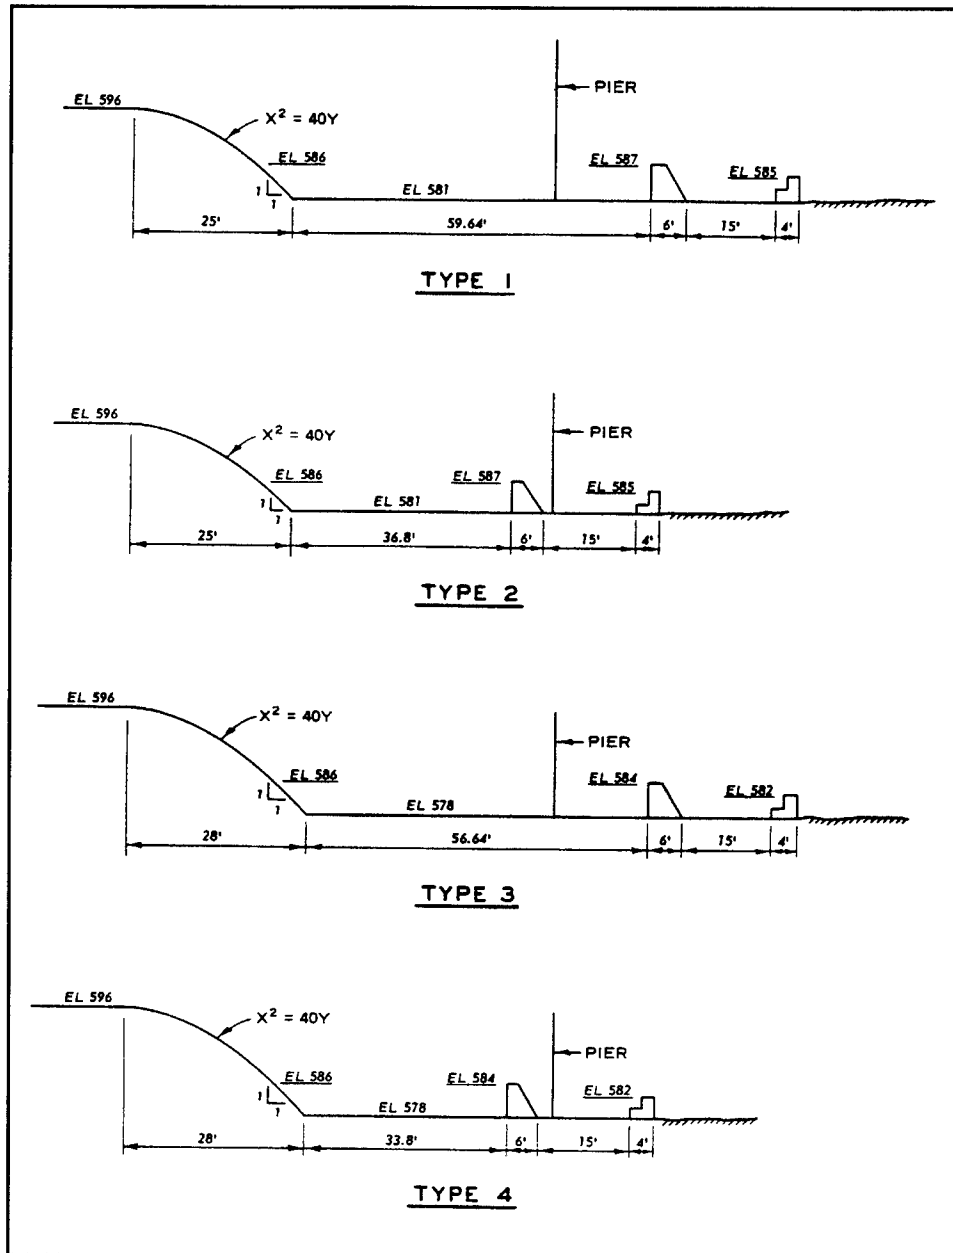


Figure 14. Stilling basin designs tested during model study of Hannibal Dam

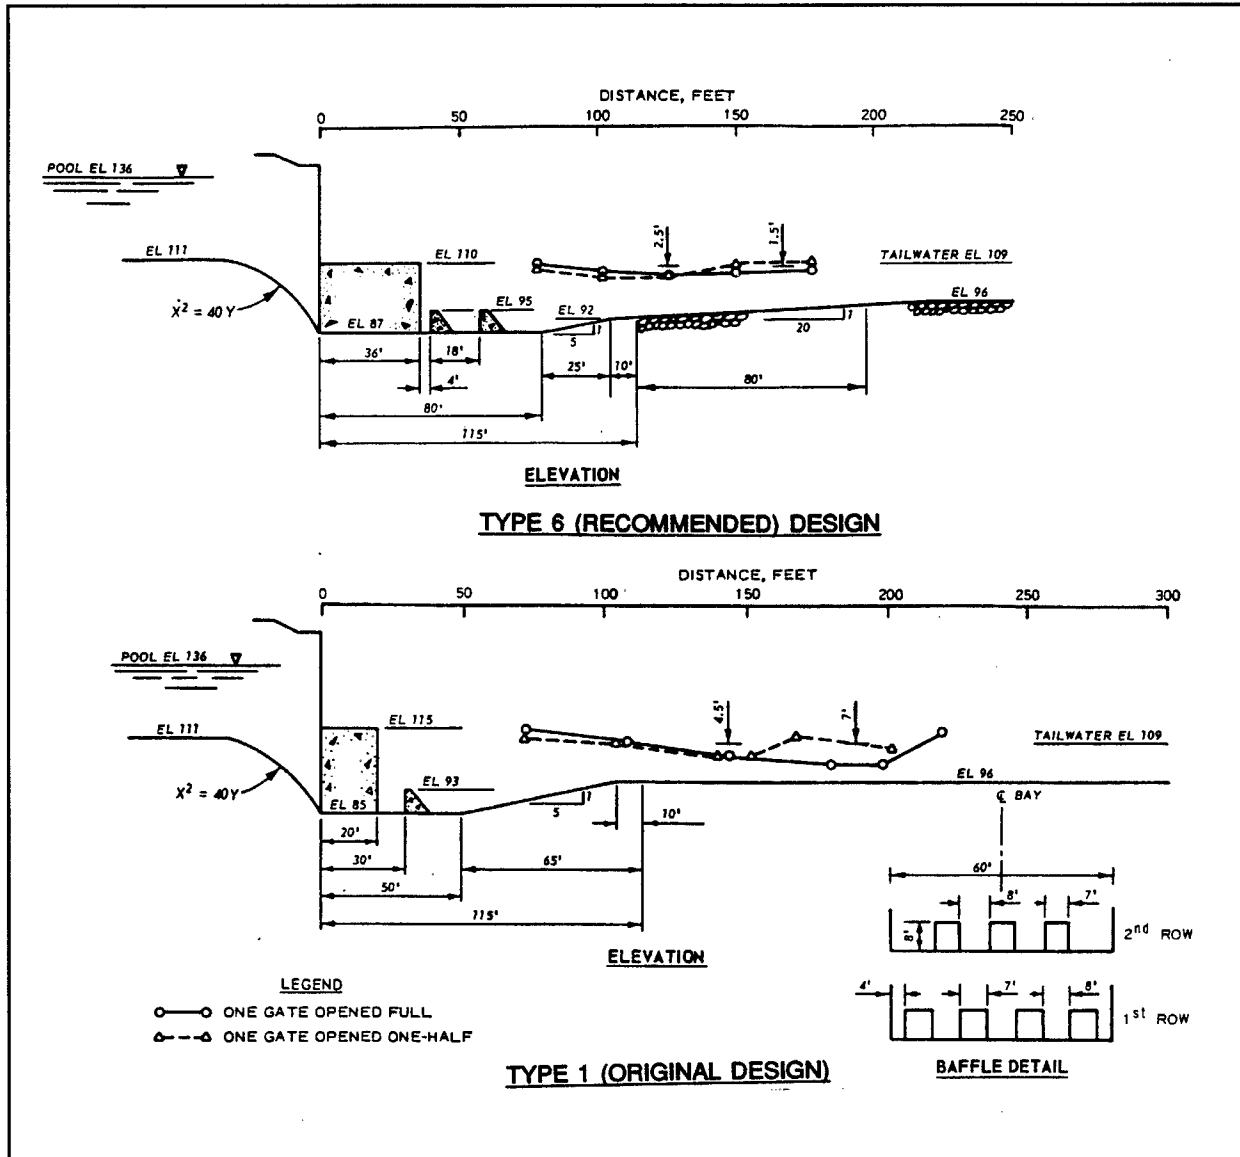


Figure 15. Stilling basins model tested during study of Aliceville Dam

developed for unit discharges up to 775 cfs/ft, and the basin for ice and debris passage (13-ft gate opening) was developed for unit discharges up to 382 cfs/ft.

The development of the Red River Waterway resulted in model studies of the navigation dams to be located on this river. Oswalt (1977) reported on the first of these studies for Red River Lock and Dam No. 1. Stilling basins were developed for single-gate operations with three spillway crest elevations. Basin action with the highest spillway crest was the best, and stilling basin designs were developed with this spillway elevation for the following conditions

- a. Normal upper pool (elevation 40), minimum tailwater (elevation 4.0), and one gate approximately one-half open to permit passage of debris.

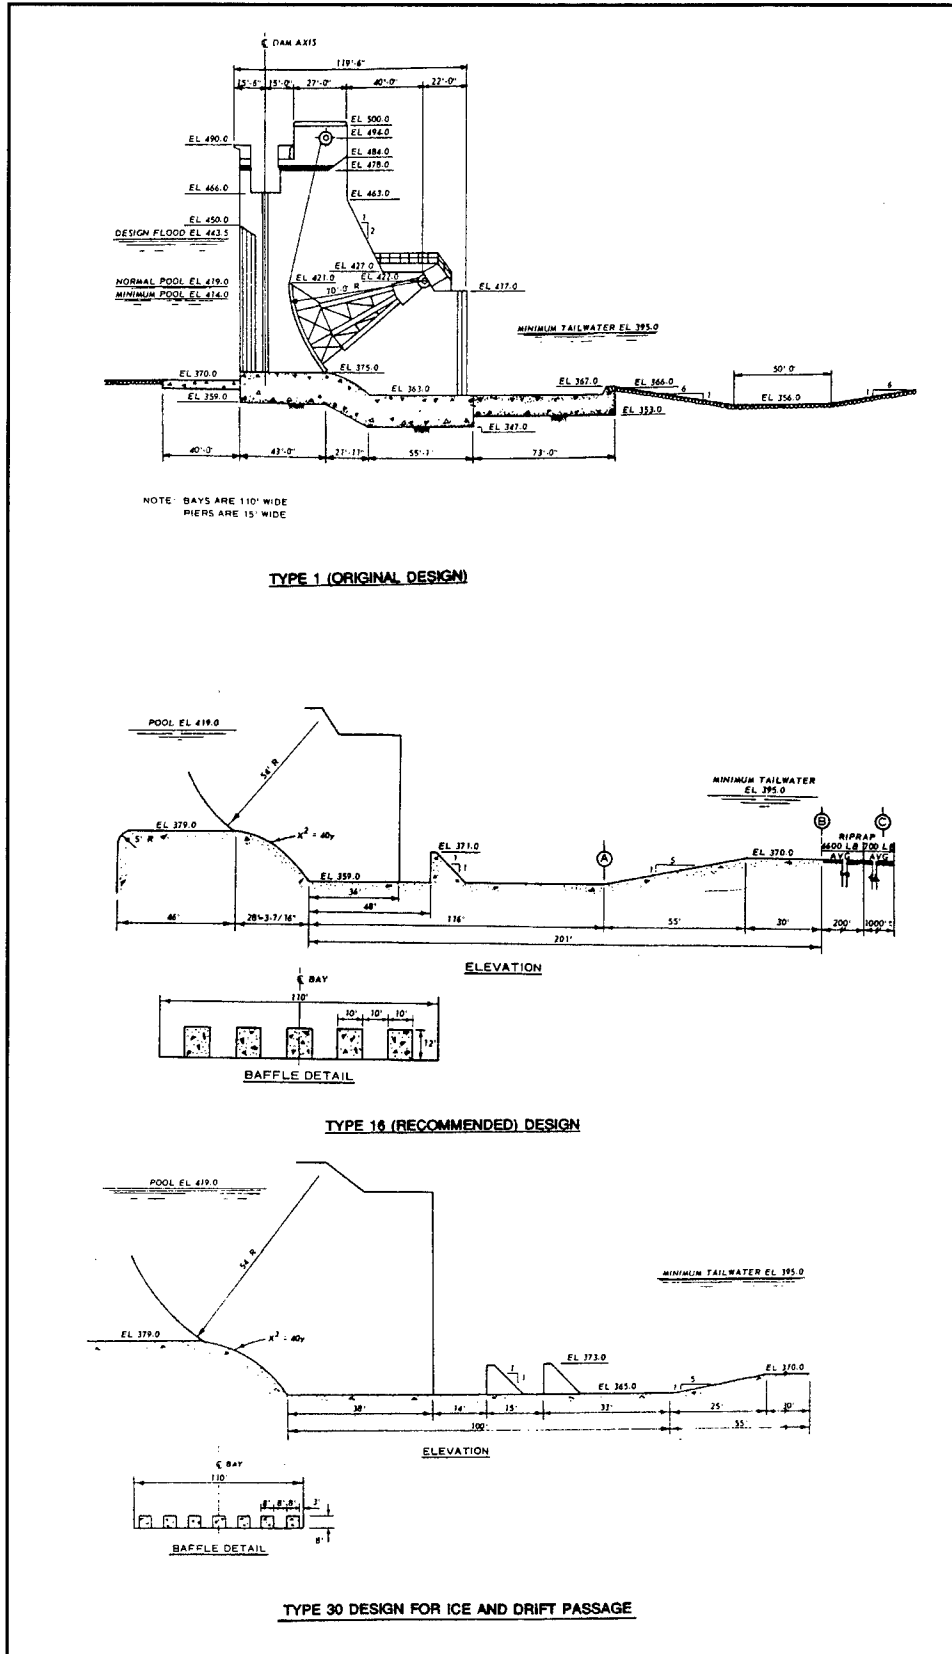


Figure 17. Stilling basins tested during model study of Lock and Dam No. 26

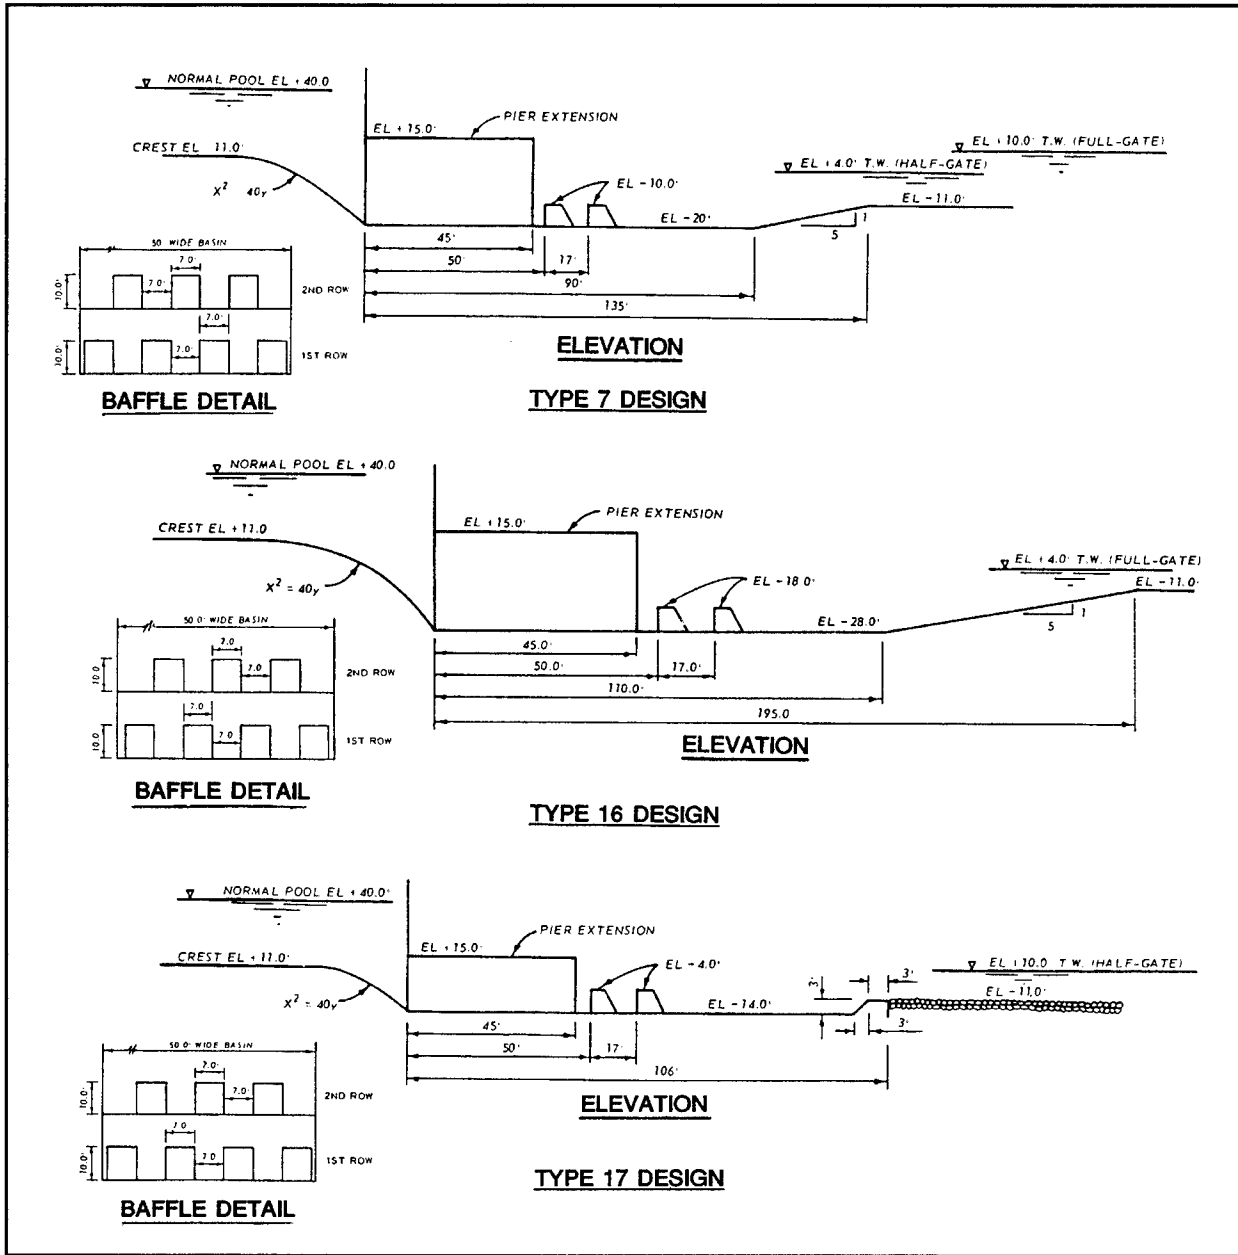


Figure 18. Stilling basins model tested during study of Red River Lock and Dam No. 1

Also the stilling basin apron could be no lower than elevation 12. The Type 1 basin shown in Figure 19 did not provide good energy dissipation, and considerable damage to the riprap protection occurred. The recommended design, Type 13 design shown in Figure 19, provided satisfactory performance for the single-gate emergency operating conditions. This basin functioned for unit discharges up to 667 cfs/ft.

downstream from the dam that consisted of 4- to 5-ft-diam stones. The report recommended that protection be more substantial if ice and debris had to be passed when the tailwater was minimum. The stilling basin for this project is shown in Figure 2.

Hite (1984) conducted a model study of Montgomery Dam on the Ohio River and found the stilling basin functioned satisfactorily for emergency operating conditions (normal upper pool, one gate fully open, and minimum tailwater) and a scour protection material consisting of a 36-in. riprap would adequately protect the downstream area during this operation. The stilling basin for this project is shown Figure 20. Hite (1987) conducted a model study of Pike Island Dam to determine scour protection for the area downstream from the stilling basin. The stilling basin for this project was originally designed for equal gate operations as discussed earlier. Scour protection consisting of 5- to 6-ft-diam stones placed on a 1V on 3H downward slope was developed for flow conditions with normal upper pool, a 10-ft gate opening, and minimum tailwater. These flow conditions were equivalent to a unit discharge of 248 cfs/ft. Construction of the original prototype stilling basin is shown Figure 21.

A model study of Morgantown Dam by Hite (1989) was conducted to determine a suitable scour protection design. The study demonstrated that a secondary stilling basin adjoining the original basin could be developed for emergency operating conditions. This basin shown in Figure 22 was designed from guidance in EM 1110-2-1605 (USACE 1987). This basin functioned for unit discharges up to 160 cfs/ft.

Hite (1993) conducted a model study of Dam No. 2 on the Arkansas River (presently Wilbur D. Mills Dam) to develop a scour protection design for emergency conditions. Again, a secondary stilling basin was developed to function for conditions with normal upper pool, one gate fully open, and minimum projected tailwater. This basin is shown in Figure 23, and basin action was adequate for unit discharges up to 485 cfs/ft. Further tests indicated it was feasible to develop a secondary stilling basin from grouted riprap placed in sunken barges for emergency operating conditions as shown in Figure 24. A navigation accident that occurred at Dam No. 2 Arkansas River in December of 1982 is shown in Figure 25 and illustrates how gate operations can be severely affected by navigation accidents. Only 3 of the 16 gates were fully operational immediately following this accident.

Research investigations concerning scour downstream from gated low-head navigation dams were conducted by Hite (1988a) under the Repair, Evaluation, Maintenance, and Rehabilitation (REMR) research program and verified portions of the stilling basin design procedure presented in EM 1110-2-1605. This basin was designed for adequate energy dissipation with normal upper pool, one gate fully open, and minimum tailwater. Details of the basin are shown in Figure 26, and a photograph of the 1:25-scale model used during the investigation is shown in Figure 27. The main purpose of the investigation was to determine the stability of the downstream scour protection, which is certainly dependent on the



31 Figure 21. Pike Island Dam stilling basin under construction


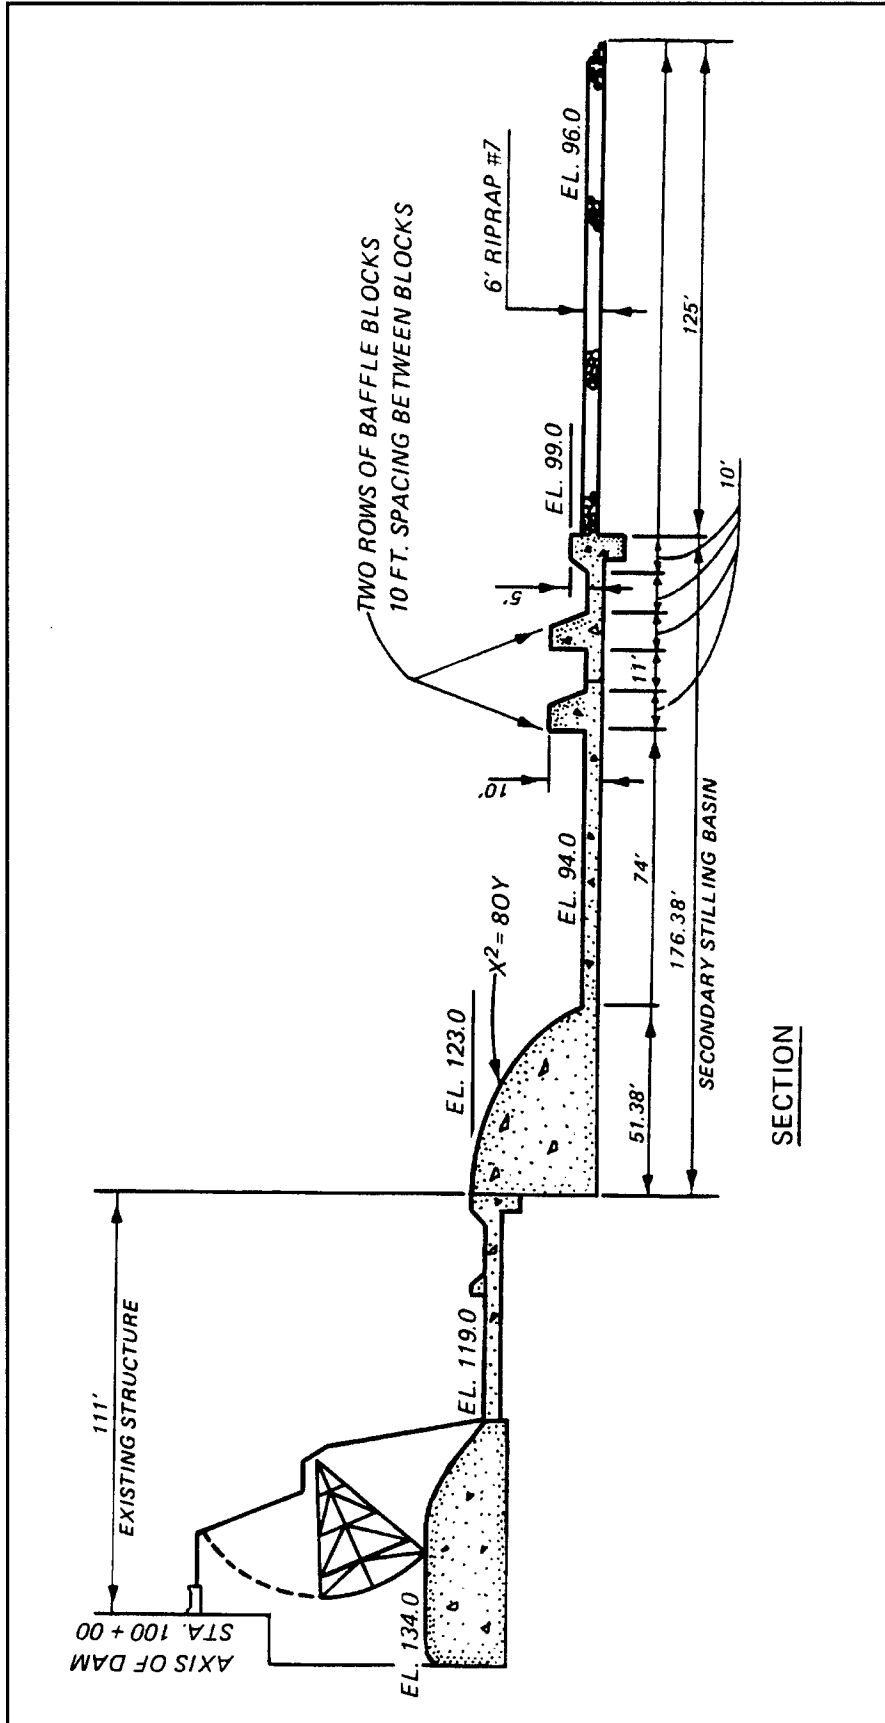


Figure 23. Secondary stilling basin model tested for Dam No. 2 Arkansas River

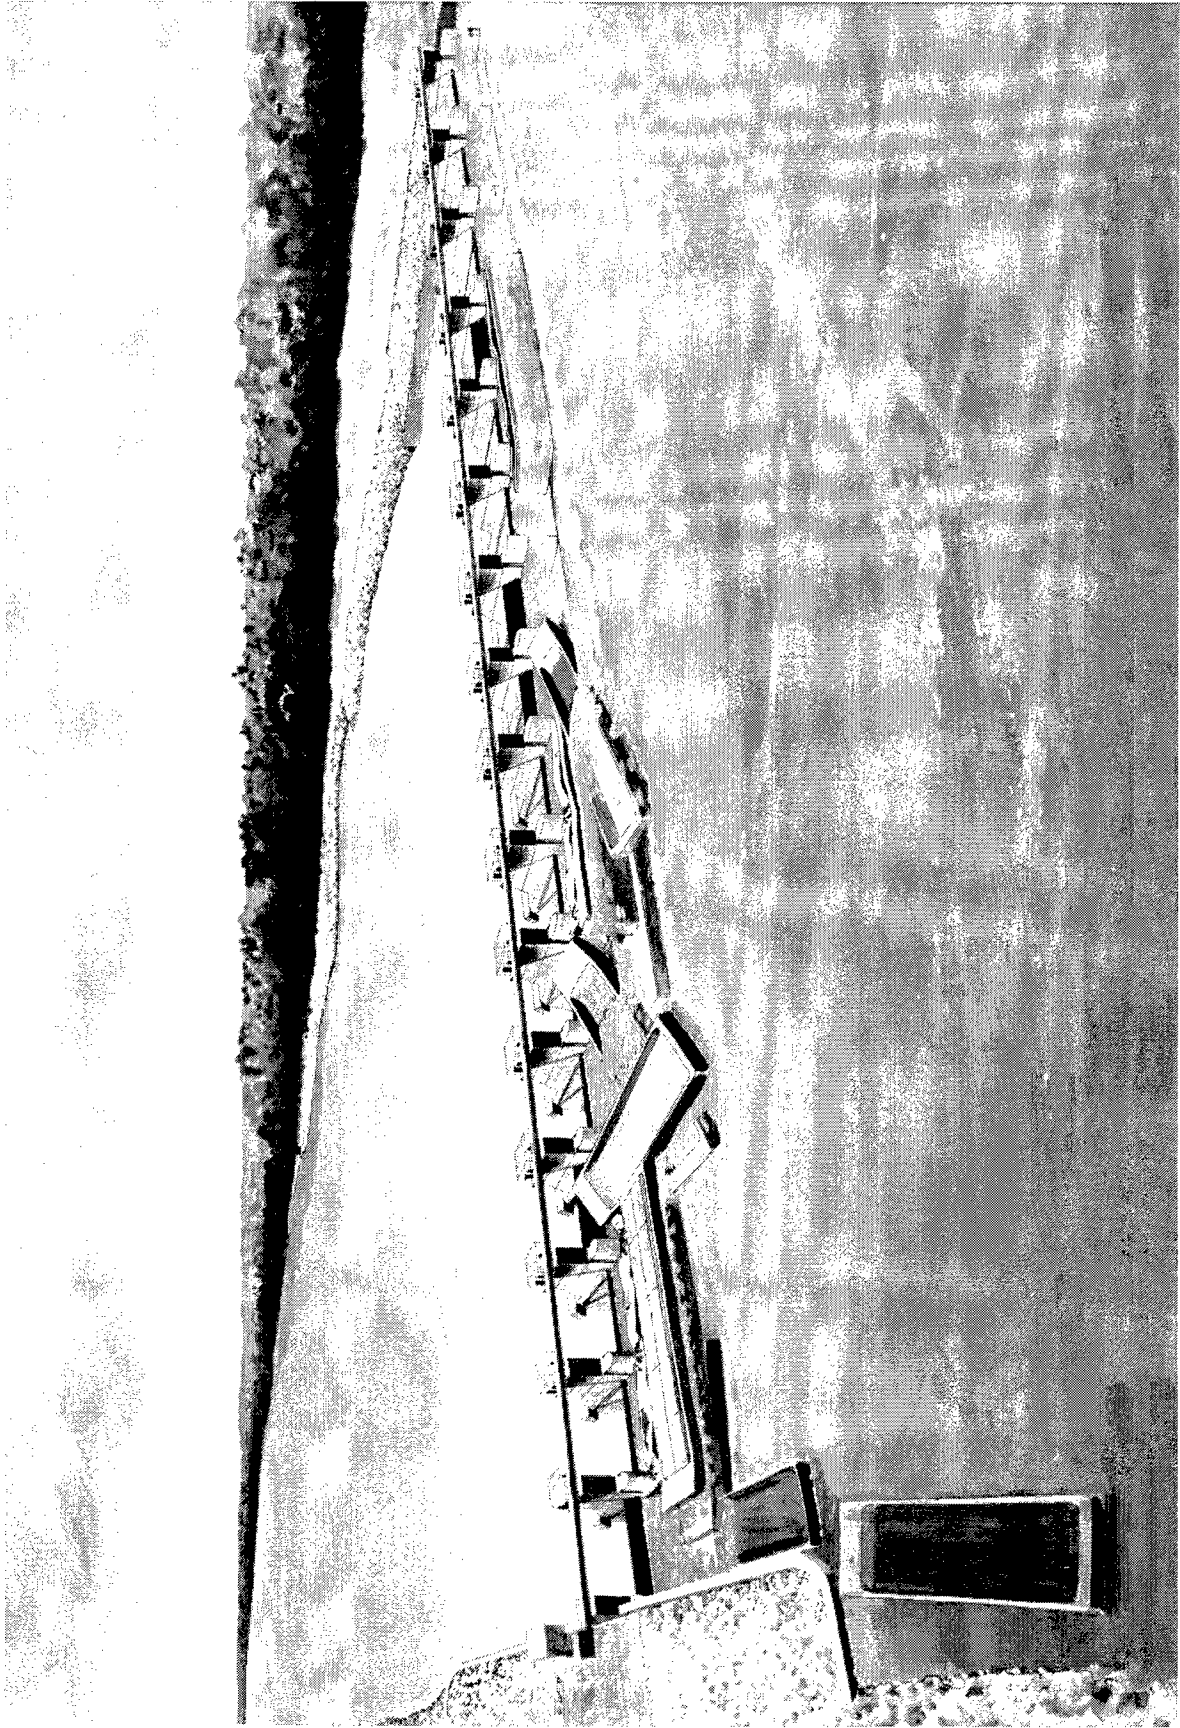

33 Figure 25. Artist's conception of navigation accident at Dam No. 2 Arkansas River

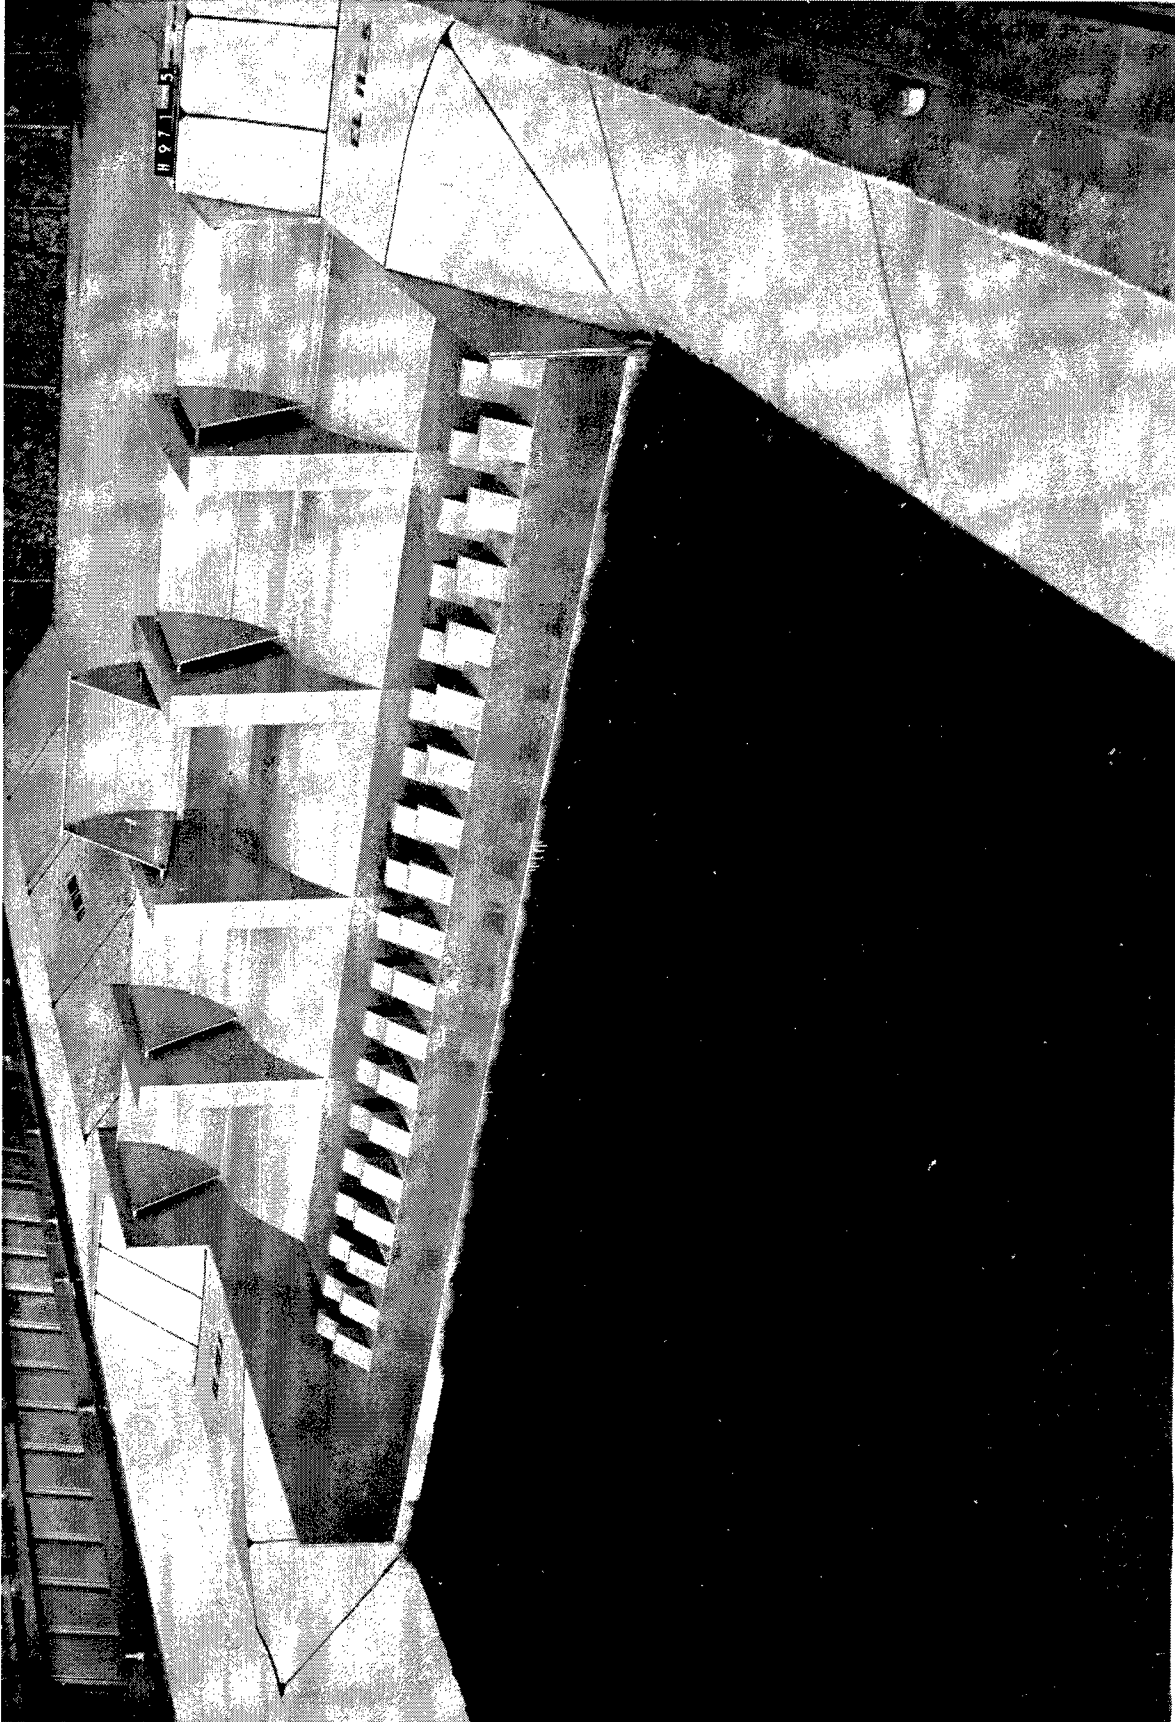


Figure 27. Model of low-head navigation dam stilling basin used in REMR research (1:25 scale)



Figure 28. Flow conditions with normal upper pool, minimum tailwater, and center gate fully open

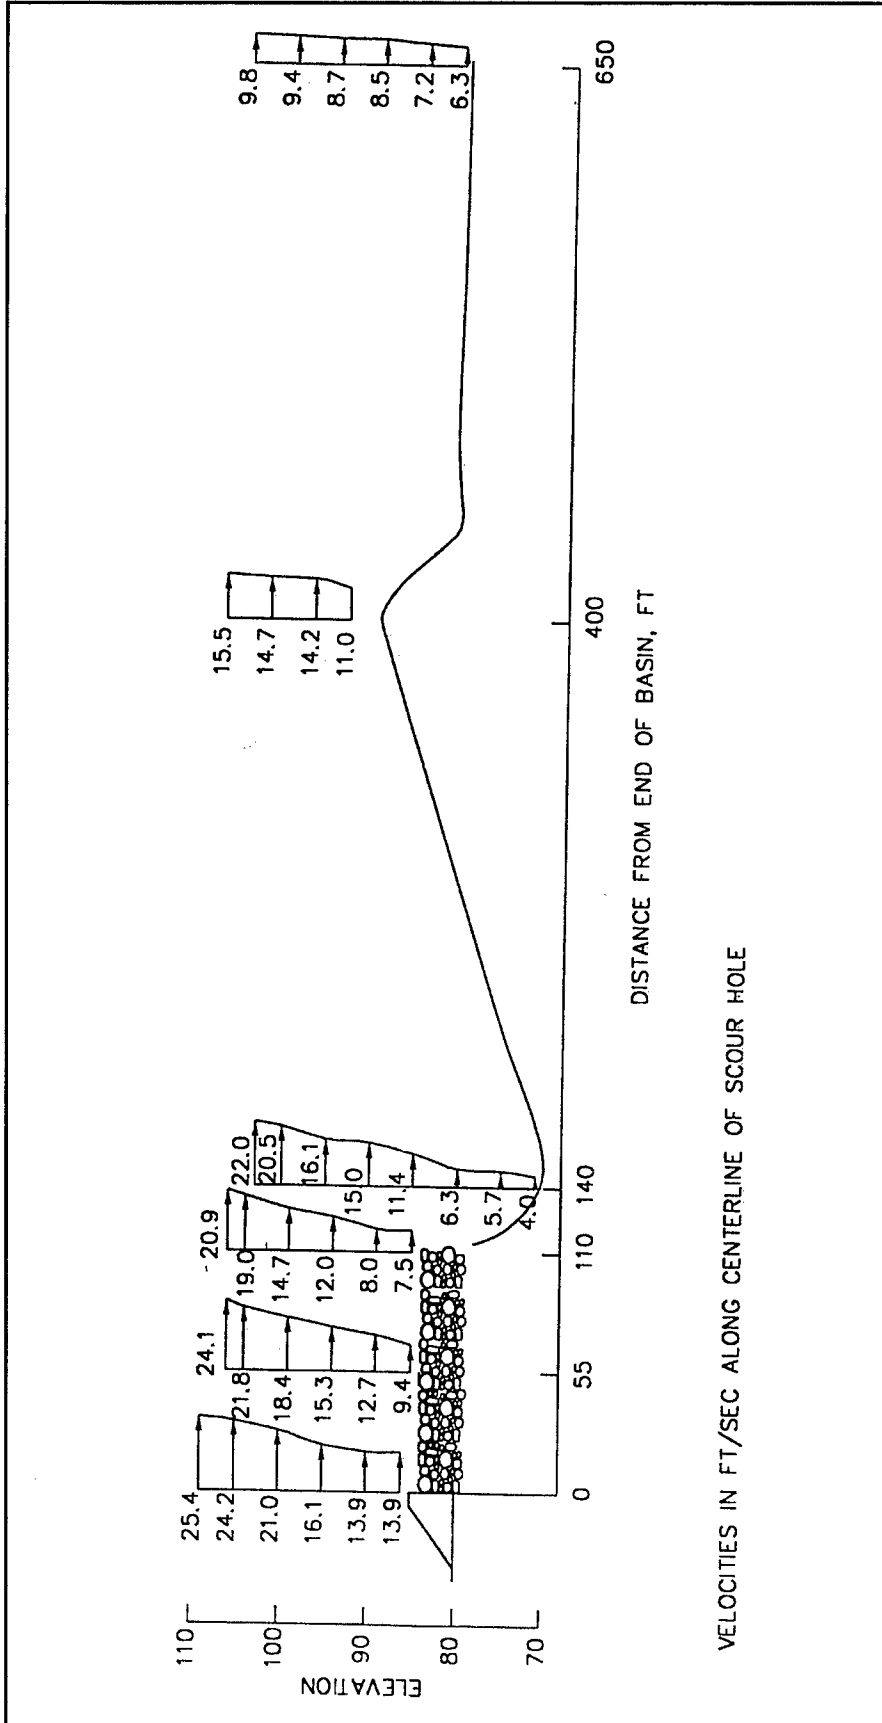


Figure 30. Velocities measured along center line of scour hole in REMR research model

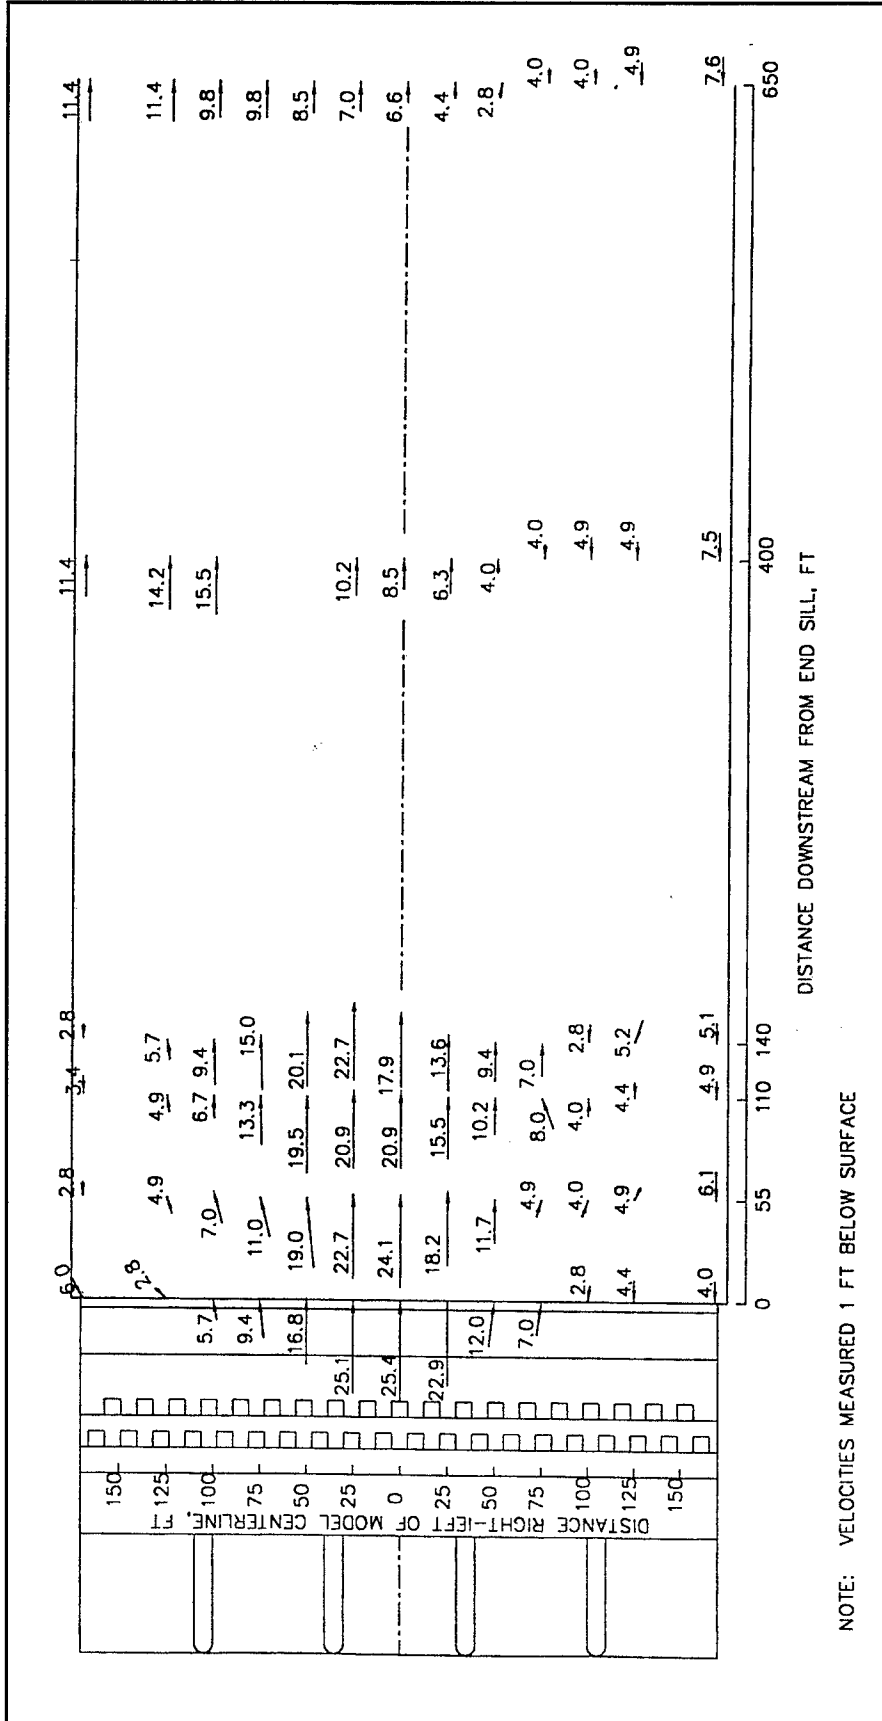


Figure 32. Plan view of velocities measured in REMR research model, 1 ft below surface

Another element of stilling basin design, gate pier extensions, was briefly addressed in the research model. Design flow conditions with and without gate pier extensions are shown in Figures 34 and 35. Energy dissipation in the stilling basin was better with the gate piers extended to 5 ft upstream from the first row of baffles for single-gate operations. The stilling basin was more effective since side flows from the adjacent closed gates were not permitted to influence basin action downstream from the open gate. Surface flow patterns in Figure 35 show how the flow is concentrated when gate pier extensions are not utilized. Additional tests to optimize the length of the gate pier extensions could not be conducted because of additional riprap stability tests that had to be performed.

The literature review revealed how the current method for stilling basin design in EM 1110-2-1605 (USACE 1987) has evolved. Low-head navigation dam stilling basins were initially designed for adequate performance with normal water levels and equal gate operations. Operation of these projects showed that many times gates had to be operated in emergency conditions resulting in unsatisfactory basin performance. The downstream channel usually suffered from many of these operations, and repair was often required. These repairs sometimes cost as much as the original project. Stilling basin design procedures began to change in the early 1960s to accommodate some of the emergency operating conditions that had been observed. The stilling basin design became influenced by the flow conditions resulting from single-gate operations with normal upper pool and minimum project tailwater and were considered representative of emergency conditions. Model studies of Lock and Dam 26 on the Mississippi River, Aliceville and Columbus dams on the Tenn-Tom Waterway, and the Red River Dams where stilling basins were designed specifically for emergency operating conditions indicated the need for longer basin lengths, deeper apron elevations, baffle blocks, gate pier extensions, and sloping end sills. This literature review was conducted for gated navigation dams since the wide range of flow conditions a project must now operate under usually necessitates a gated section. Hite (1988b) and Rothwell, Oswalt, and Maynard (1981) provide information concerning stilling basins for uncontrolled fixed-crest dams.



47 Figure 35. Flow conditions in stilling basin without gate pier extensions

- g. *Undulating jet (submerged nappe)*. Generally the same as undulating jet with free nappe except tailwater submerges nappe immediately below gate. Characterized by considerable surface wave action.

An optimum stilling basin design would be one that maintains a good hydraulic jump for the entire range of upper pools, tailwater elevations, and gate openings. Unfortunately, this cannot be accomplished at most projects because of the wide range of conditions. Therefore, a design is needed that functions satisfactorily for all flow conditions and prevents damage to the structure for the worst conditions. For a low-head navigation dam stilling basin, these worst conditions are usually a spray or forced jump and are caused by emergency operating conditions. Therefore, the basin is designed for these conditions.

Basic hydraulic information used in the design of a stilling basin is obtained from a simplified version of the energy equation. This information is shown schematically in Figure 1. Assuming no energy loss, the energy equation is written as Equation 1 between the upper pool and the section where flow enters the stilling basin.

$$(U.P.E. + \frac{V_0^2}{2g}) = A.E. + \frac{V_1^2}{2g} + d_1 \quad (1)$$

where

U.P.E. = upper pool elevation

V_0 = velocity in upper pool

g = acceleration because of gravity

A.E. = stilling basin apron elevation

V_1 = velocity of flow entering stilling basin

d_1 = depth of flow entering stilling basin

A trial-and-error technique can be used to solve for V_1 and d_1 knowing the upper pool elevation, the velocity head upstream (if significant), and the discharge. Knowing V_1 and d_1 , the Froude number of flow entering the stilling basin is computed from

$$F_1 = \frac{V_1}{\sqrt{gd_1}} \quad (2)$$

The momentum equation is then used to determine the ratio between depths before and after the hydraulic jump according to

4 Available Design Procedures

Considerable design information is available in EM 1110-2-1605 (USACE 1987), Hydraulic Design Criteria (WES 1988), and EM 1110-2-1603 (USACE 1965). The following paragraphs will discuss information presented in these references along with guidance obtained from analyzing results of recent model tests and the review of the literature. The stilling basin guidance presented is intended for the stilling basin designed for single-gate operations with minimum tailwater.

Basin Elevation

The low-head navigation dam stilling basin is more of an impact-type energy dissipater rather than a baffle-assisted hydraulic jump type. The requirement that the basin be placed at an elevation that provides 85 percent of the depth required for the formation of a hydraulic jump d_2 was not evident in review of previous model information. Figure 36 presents a plot of TW/d_2 versus F_1 for the model stilling basins shown in Table 2. These studies were chosen for analysis since their designs were tested for normal upper pool, single-gate operations, and minimum tailwater. No obvious relationship is evident. The ratio of TW/d_2 varied from 0.72 to 0.92 in these studies. Tests of the stilling basin utilized for the REMR research indicated the downstream scour protection remained stable for TW/d_2 ratios greater than and equal to 0.8. That 0.85 be used for preliminary design is suggested, and model tests should be conducted to establish the final design.

Basin Length

Table 2 data indicate the value of the required length from toe of the trajectory to the beginning of the 1V-on-5H upslope L_z varied from 2.4 to 3.1. These data, shown as L_z/d_2 vs F_1 in Figure 37, suggest that most of the values fell between 2.5 and 3.0, and a value of 2.7 would be appropriate for initial design. The total length of paved area (from the toe of the trajectory to the start of the

Project (GO)	Basin No.	Unit q cfs/ft	Entering Froude No.	d_1 , ft	d_2 , ft	TW/d_2	L_1/d_2	L_2/d_2	L_3/d_2	h/d_2	h/d_1	h/d_2	F_{es}
1 L/D 26 (Full)	16	775	2.5	14.28	44.47	0.81	1.08	2.6	3.77	0.27	0.84	0.25	0.85
2 L/D 26 (1/3)			3.55			0.89	1.55	2.97	4.52	0.24	1.1	0.15	
3 L/D 26 (I&D)	30	382	3.7	6.94	32.8	0.91	1.58	3	4.73	0.24	1.15	0.15	0.42
4 Columbus (Full)	5	350	3.7	6.71	31	0.77	1.29	2.6	3.71	0.26	1.19	0.16	0.58
5 Columbus (1/2)	4	242	4.4	4.52	26.2	0.84	1.53	3.1	4.39	0.31	1.77	0.19	0.40
6 Red No. 1 (Full)	16	484	3.9	7.77	39.57	0.79	1.32	2.38	3.57	0.26	1.1	0.24	1.15
7 Red No. 1 (1/2)			4.25			0.72	1.51	2.71	4.07	0.3	1.67	0.27	
8 Red No. 2 (Full)	13	667	2.4	13.38	39.3	0.71	1.09	2.53	3.6	0.23	0.7	0.177	0.96
9 Red No. 2 (1/2)	13	471	3.1	8.97	35.1	0.8	1.22	2.85	4.03	0.255	1	0.2	0.67
10 Red No. 3 (Full)	Rec	817	2.75	13.98	47.83	0.75	1.15	3.05	3.97	0.25	0.87	0.145	0.72
11 Montgomery (Full)	1	175	3.93	3.95	20.06	0.85	0.8	2.96	3.12	0.25	1.25	0.2	0.52
12 Pike Is. (1/3)	1	211	3.65	4.7	22.02	0.73	1.6	2.82	2.87	0.27	1.27	0.135	0.69
13 Aliceville (Full)	6	350	3.5	6.71	30.5	0.72	1.31	2.62	2.62	0.26	1.21	0.164	0.69

**Table 2
Hydraulic Design Data from Previous Model Studies**

exit channel) varied from 2.6 to 4.6 and is shown as L_3/d_2 in Figure 37. This value is usually dependent on the configuration of the exit channel, and the data suggest a value of 4 for preliminary design.

Baffles

Since most of the energy dissipation is achieved through impact of the jet on the baffles, the size and location of the baffles are very important. Baffle height determined from data in Table 2 is shown in Figures 38 and 39, respectively. The baffle height h expressed as the ratio h/d_2 in Figure 38 indicates the data varied from 0.23 to 0.31. The baffle height expressed as the ratio h/d_1 in Figure 39 shows the data varied from 0.72 to 1.77 and suggests a stronger relationship than Figure 38. A best fit line was computed for the data in Figure 39, and the equation of the line is

$$\frac{h}{d_1} = 0.436F_1 - 0.357 \quad (5)$$

This relationship could be used for F_1 between 2.5 and 4.5; however, the baffle block height should not exceed $0.3d_2$, and if the height computed from the equation above is greater than $0.3d_2$, then $0.3d_2$ should be used. The distance from the toe of the trajectory to the first row of baffles L_1 expressed as the ratio L_1/d_2 is plotted in Figure 40 versus the entering Froude number for the data in Table 2. The data suggest that the baffles be placed closer to the toe of the trajectory when the basin is designed for operations with a single gate fully open; for the higher F_1 , more distance is needed. A second row of baffles is recommended; these baffles should be the same height as those in the first row, placed with their upstream face about two baffle heights downstream from the upstream faces of the first row and staggered with respect to the baffles in the first row. EM 1110-2-1603 (USACE 1965) and Basco (1970) contain information for determining forces on the baffle blocks.

Gate Pier Extensions

Gate pier extensions are essential for single-gate operations because they prevent return flow from the adjacent closed gates. They should be extended to a position 5 ft upstream from the baffles, and the top elevation should be 1 ft higher than the tailwater used for single-gate half or fully opened criteria. The width of the piers can be less than the main spillway piers. Gate piers for some projects have been extended to the end of the stilling basin. This will tend to increase the unit discharge over the end sill that could cause the flow to spray off the baffles for a stilling basin designed with the apron elevation set at less than full d_2 . Again, a model study is suggested for the final design.

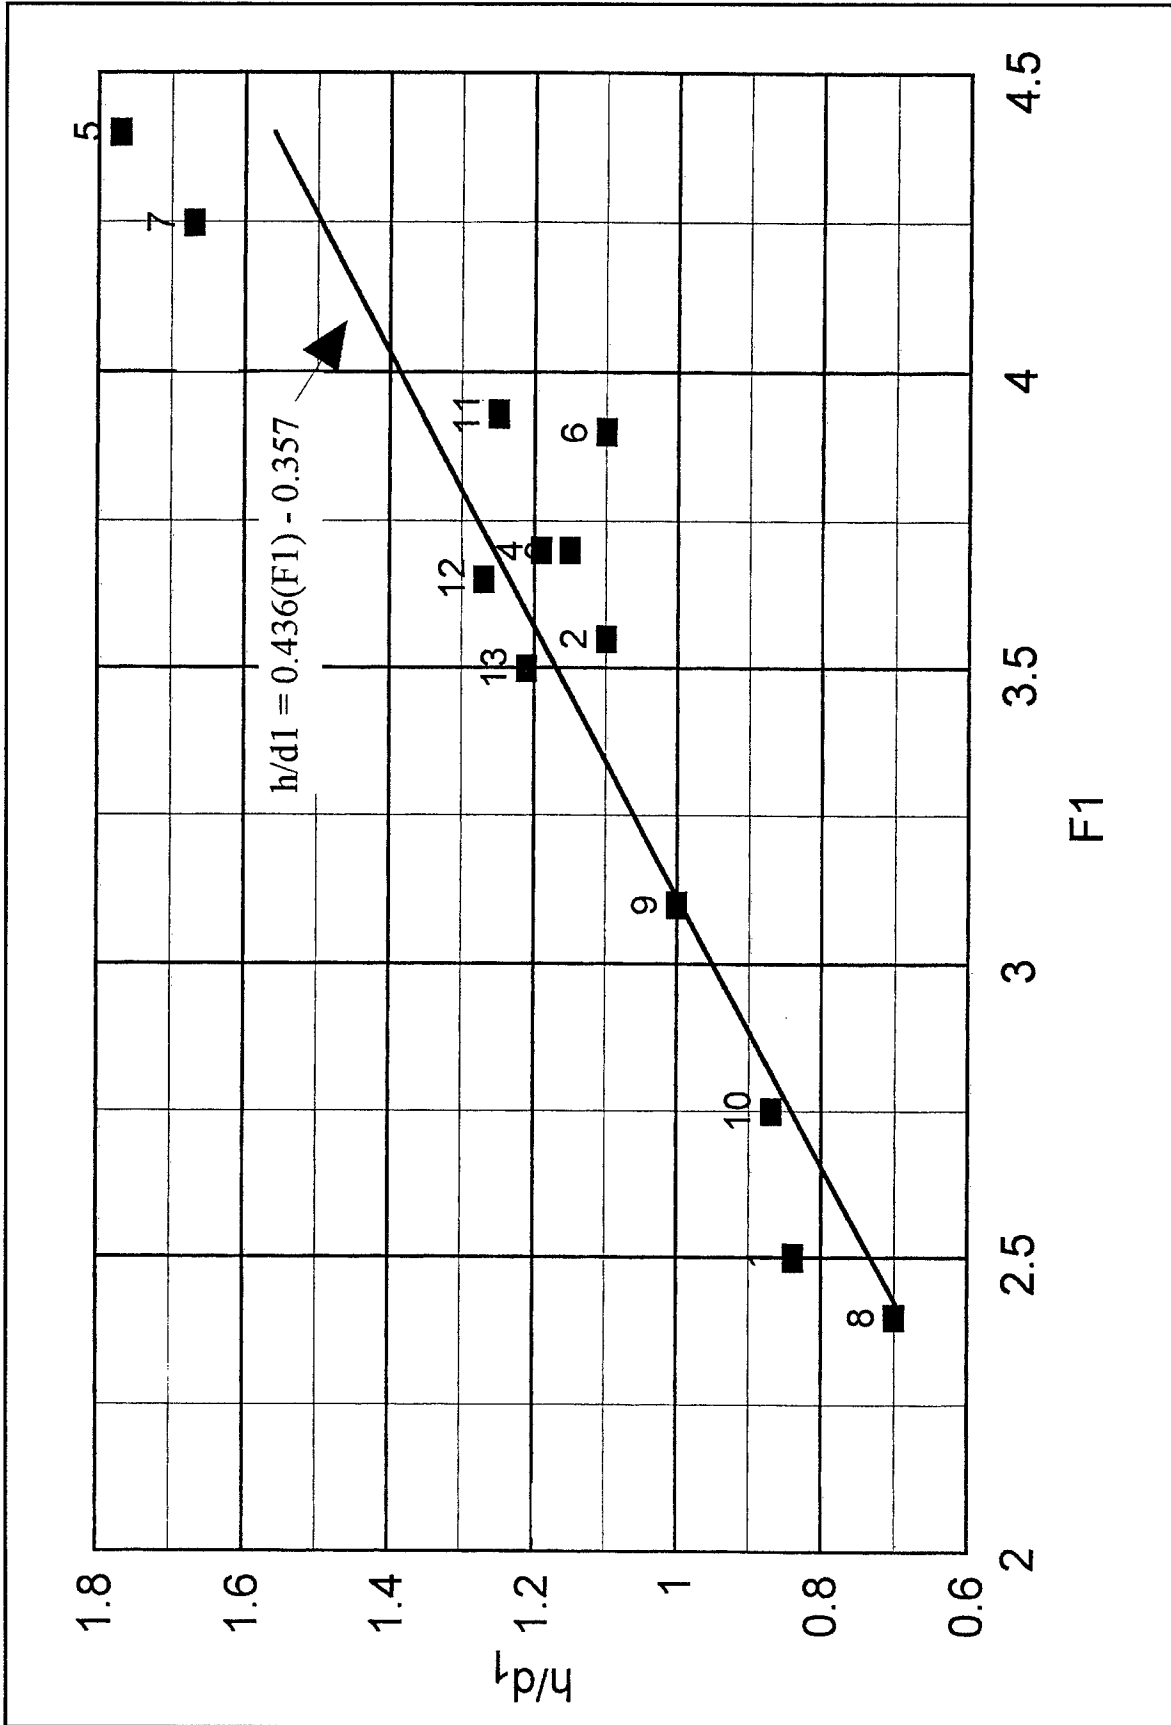


Figure 39. Plot of h/d_1 versus F_1 for model stilling basins shown in Table 2

End Sill

Model tests indicate the end sill should slope up 1V on 5H to effectively spread the jet during single-gate operations. The higher the end sill, the more effective it is; but there are limitations. A higher end sill results in shallower depths in the exit channel and could cause higher velocities over the riprap. The top of the end sill should not be appreciably higher than the exit channel, and it should not be so high that it causes the flow to drop through critical depth and form a secondary jump in the exit channel. The Froude number over the end sill defined as

$$F_{es} = \frac{V_{es}}{\sqrt{gd}} \quad (6)$$

where

d = depth of tailwater over end sill


g = acceleration because of gravity

$$V_{es} = 0.78 \times q/d \quad (q = \text{unit discharge through gate bay})$$

should not exceed 0.86 to ensure critical flow does not occur. Experiments in a rectangular channel indicated tranquil flow became unstable when the Froude number was greater than 0.86, thus the limiting value. The computed velocity over the end q/d is reduced to account for the spreading of the flow that occurs with single-gate operations. The value of 0.78 is suggested and was determined from model tests of a stilling basin designed for $0.85d_2$ with a single gate fully open. Excessive spreading is not desired because of attack on the boundaries of the outside bays. The Froude number over the end sill F_{es} was computed for comparable data in Table 2 and plotted against the height of the end sill h' expressed as a ratio of h'/d_2 . The resulting plot shown in Figure 41 shows no obvious pattern, and a plot of h'/d_2 versus F_1 shown in Figure 42 also indicates there is no obvious pattern. The data suggest for F_1 between 2.5 and 4.5 the end sill height should be between 15 and 20 percent of d_2 for basins designed for either single gate fully or half opened.

Training Walls

Adjacent project features and topography have a major influence on the design of the training walls. They are normally extended at a constant top elevation (usually 2 ft above the downstream normal pool elevation) to the end of the stilling basin; however, model tests have indicated that this is not a strict requirement.

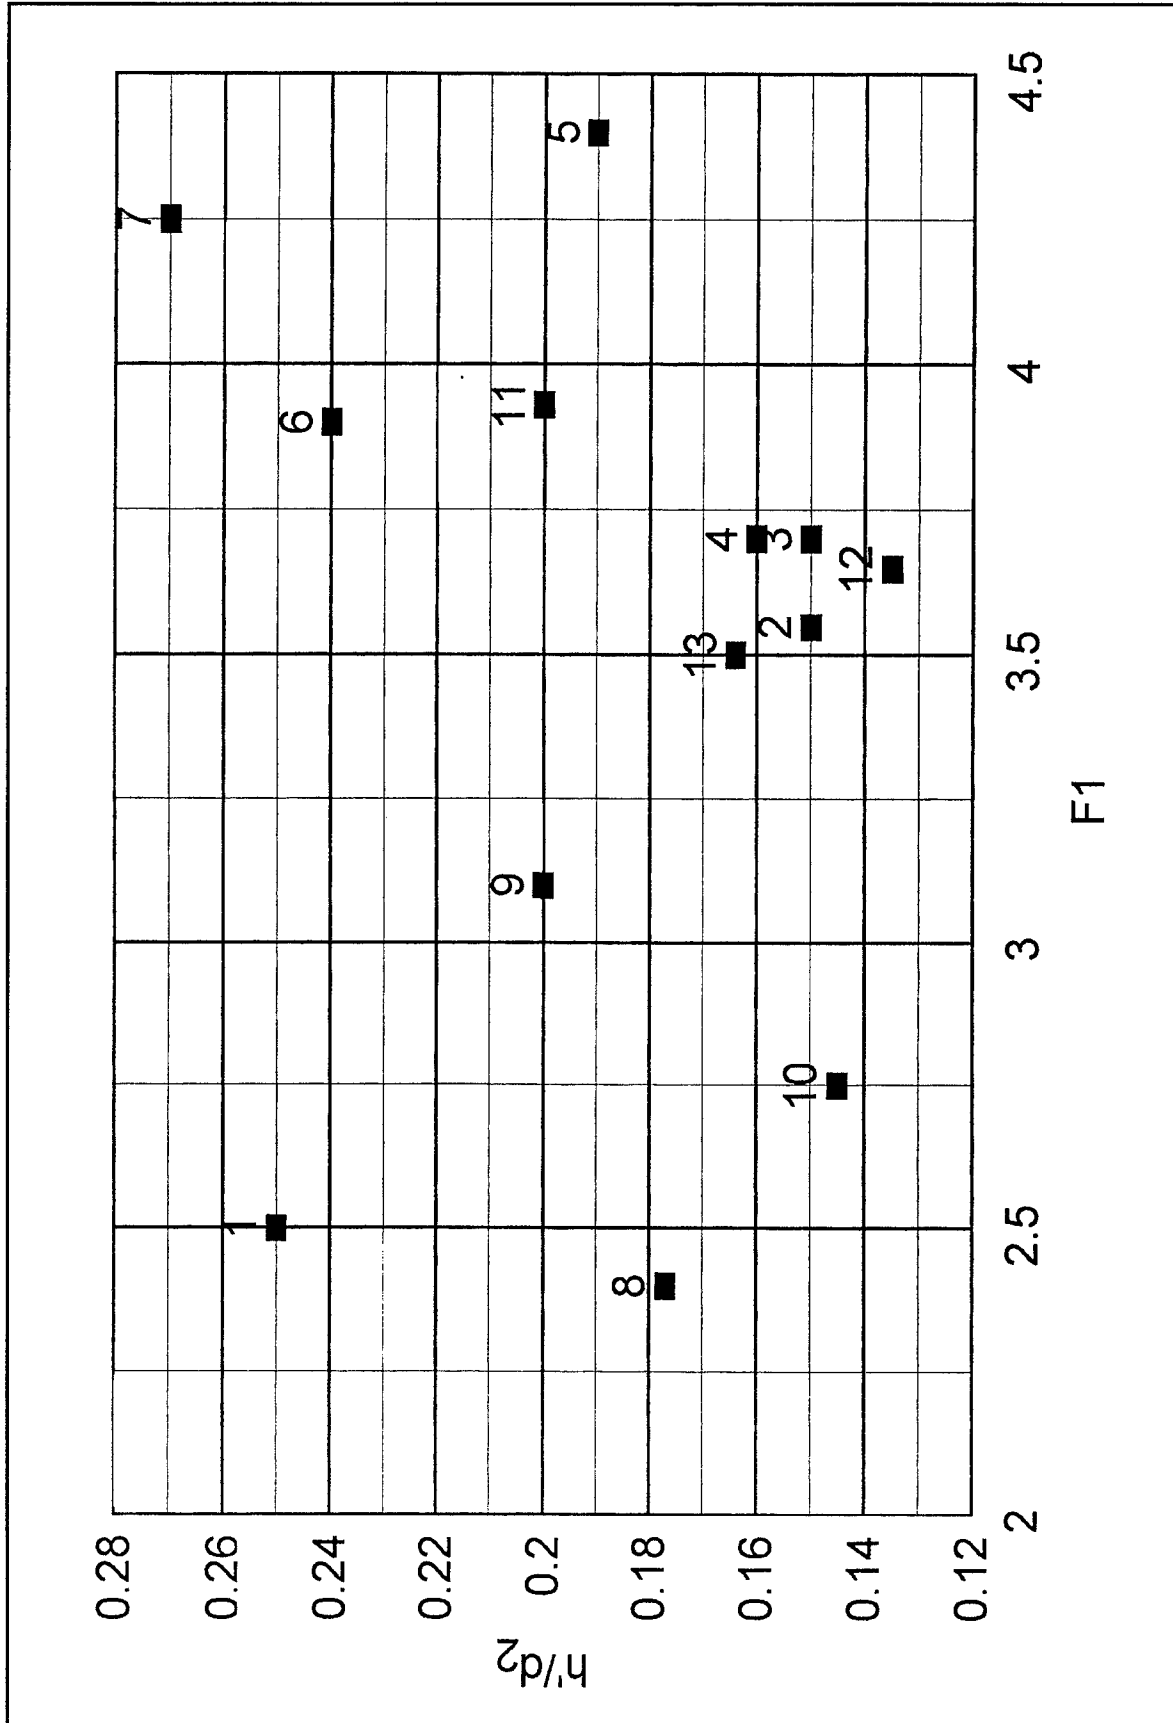

62 Figure 42. Plot of h'/d_2 versus F_1 for model stilling basins shown in Table 2

5 Summary and Conclusions

The stilling basin design for a low-head navigation dam should consider the features discussed in the previous section and determine if they are suitable for the design in question. Low-head navigation dam stilling basins, as the name suggests, are not sources of high energy and typically have entering Froude numbers between 2.5 and 4.5. Peterka (1963) described hydraulic jumps in this range as having a pulsating action with the entering jet randomly oscillating from bottom to surface. Turbulence occurs near the bottom at one instant and entirely on the surface the next. Also, the jump is very sensitive to tailwater depth at these low values of the Froude number. The nature of this action makes designing an effective energy dissipater for the entire range of flow conditions expected at a project difficult. Model studies should always be considered when finalizing the design for the stilling basin.

The basin apron elevation is an essential element in developing a good energy dissipater. The minimum tailwater is the constraint that often determines this elevation for a stilling basin designed for single-gate operations. Model tests have shown that the apron could be set at $0.8d_2$ for a stilling basin designed using the existing information in EM 1110-2-1605 (USACE 1987). The flow conditions with the apron this high are not particularly desirable since the jet could be on the verge of spraying off the baffle blocks, and this causes considerable turbulence in the downstream channel. The suggestion is that if flow conditions with a single gate fully open and minimum tailwater are expected to occur regularly, that an apron elevation of $0.85d_2$ or greater be used in preliminary design.

The location and height of the first row of baffles are another essential feature of the low-head navigation dam stilling basin. These baffles serve as the impact elements necessary to break up the entering jet and allow adequate energy dissipation. A basin designed for a single gate full open will have lower entering Froude numbers than a basin designed for single gate half open if the upper pool is the same and energy losses between the upper pool and the apron are ignored. The blocks need to be closer to the toe of the trajectory to trigger impact action since the hydraulic jump action in this range of Froude number is not an extremely efficient energy dissipater.

The length of the basin should be longer than a conventional hydraulic jump-type stilling basin because of the stilling action produced in this type of

References

- Basco, D. R. (1970). "An experimental study of drag force and other performance criteria of baffle blocks in hydraulic jumps," Miscellaneous Paper H-70-4, U.S. Army Engineer Waterways Experiment Station, Vicksburg, MS.
- Cummins, R. S., Jr., and Grace, J. L., Jr. (1965). "Spillway for typical low-head navigation dam, Arkansas River, Arkansas, Appendix A: Gate sills and stilling basins for Locks and Dams Nos. 5 and 7," Technical Report No. 2-655, Appendix A, U.S. Army Engineer Waterways Experiment Station, Vicksburg, MS.
- Grace, J. L., Jr. (1964). "Spillway for typical low-head navigation dam, Arkansas River, Arkansas," Technical Report No. 2-655, U.S. Army Engineer Waterways Station, Vicksburg, MS.
- Hite, J. E., Jr. (1982). "Model tests of scour protection for Emsworth Locks and Dams," Summary Report, U.S. Army Engineer Waterways Experiment Station, Vicksburg, MS.
- _____. (1984). "Model tests of scour protection for Montgomery Locks and Dam, Ohio River, Pennsylvania," Summary Report, U.S. Army Engineer Waterways Experiment Station, Vicksburg, MS.
- _____. (1987). "Scour protection for Pike Island Dam, Ohio River," Miscellaneous Paper HL-87-6, U.S. Army Engineer Waterways Experiment Station, Vicksburg, MS.
- _____. (1988a). "Scour protection downstream from gated low-head navigation dams," REMR Technical Note HY-N-1.6, U.S. Army Engineer Waterways Experiment Station, Vicksburg, MS.
- _____. (1988b). "Scour protection downstream of uncontrolled fixed-crest dams," REMR Technical Note HY-N-1.5, U.S. Army Engineer Waterways Experiment Station, Vicksburg, MS.

- Pickering, G. A. (1966). "Spillway for Hannibal Locks and Dam, Ohio River, Ohio and West Virginia," Technical Report No. 2-731, U.S. Army Engineer Waterways Experiment Station, Vicksburg, MS.
- Pickering, G. A., and Grace, J. L., Jr. (1965). "Spillway for Cannelton Locks and Dam, Ohio River, Kentucky and Indiana," Technical Report No. 2-710, U.S. Army Engineer Waterways Station, Vicksburg, MS.
- Rothwell, E. D., Oswalt, N. R., and Maynard, S. T. (1981). "Grays Landing Spillway and Stilling Basin, Monongahela River, Pennsylvania," Technical Report HL-81-13, U.S. Army Engineer Waterways Experiment Station, Vicksburg, MS.
- U.S. Army Corps of Engineers. (1965). "Hydraulic design of spillways," EM 1110-2-1603, U.S. Government Printing Office, Washington, DC.
- _____. (1980). "Hydraulic design of reservoir outlet works," EM 1110-2-1602, U.S. Government Printing Office, Washington, DC.
- _____. (1987). "Hydraulic design of navigation dams," EM 1110-2-1605, U.S. Government Printing Office, Washington, DC.
- U.S. Army Engineer Waterways Experiment Station. (1958). "Stilling basin for Warrior River, Alabama," Technical Report No. 2-485, Vicksburg, MS.
- _____. (1961a.) "Spillway for Markland Locks and Dam, Ohio River, Kentucky and Indiana," Technical Report No. 2-566, Vicksburg, MS.
- _____. (1961b). "Spillway, Greenup Locks and Dam Ohio River, Kentucky and Indiana," Technical Report No. 2-572, Vicksburg, MS.
- _____. (1961c). "Spillway for New Cumberland Locks and Dam (Final Design), Ohio River, West Virginia," Technical Report No. 2-585, Vicksburg, MS.
- _____. (1961d). "Spillway stilling basin for Pike Island Locks and Dam, Ohio River, Ohio and West Virginia," Technical Report No. 2-586, Vicksburg, MS.
- _____. (1988). "Hydraulic design criteria," 18th Issue HDC, Vicksburg, MS.

REPORT DOCUMENTATION PAGE

Form Approved
OMB No. 0704-0188

Public reporting burden for this collection of information is estimated to average 1 hour per response, including the time for reviewing instructions, searching existing data sources, gathering and maintaining the data needed, and completing and reviewing the collection of information. Send comments regarding this burden estimate or any other aspect of this collection of information, including suggestions for reducing this burden, to Washington Headquarters Services, Directorate for Information Operations and Reports, 1215 Jefferson Davis Highway, Suite 1204, Arlington, VA 22202-4302, and to the Office of Management and Budget, Paperwork Reduction Project (0704-0188), Washington, DC 20503.

1. AGENCY USE ONLY (Leave blank)		2. REPORT DATE March 1999	3. REPORT TYPE AND DATES COVERED Final report	
4. TITLE AND SUBTITLE Low-Head Navigation Dam Stilling Basin Design			5. FUNDING NUMBERS	
6. AUTHOR(S) John E. Hite, Jr.				
7. PERFORMING ORGANIZATION NAME(S) AND ADDRESS(ES) U.S. Army Engineer Waterways Experiment Station 3909 Halls Ferry Road, Vicksburg, MS 39180-6199			8. PERFORMING ORGANIZATION REPORT NUMBER Technical Report CHL-99-4	
9. SPONSORING/MONITORING AGENCY NAME(S) AND ADDRESS(ES) U.S. Army Corps of Engineers Washington, DC 20314-1000			10. SPONSORING/MONITORING AGENCY REPORT NUMBER	
11. SUPPLEMENTARY NOTES Available from National Technical Information Service, 5285 Port Royal Road, Springfield, VA 22161.				
12a. DISTRIBUTION/AVAILABILITY STATEMENT Approved for public release; distribution is unlimited.			12b. DISTRIBUTION CODE	
13. ABSTRACT (Maximum 200 words) Numerous studies have been performed to develop stilling basin designs for site-specific projects. The design that the Corps of Engineers uses for the low-head navigation dam stilling basin is a result of acquiring design guidance from many of these studies. This report provides the historical background and basis for adopting this design guidance as well as additional research performed to refine the low-head navigation dam stilling basin design. The hydraulic conditions for basin design are presented, and design guidance for the various basin elements including basin elevation and length, baffle block location, gate pier extensions, and end sill location are also provided.				
14. SUBJECT TERMS Baffle blocks Navigation dam End sill Stilling basin design			15. NUMBER OF PAGES 76	
			16. PRICE CODE	
17. SECURITY CLASSIFICATION OF REPORT UNCLASSIFIED	18. SECURITY CLASSIFICATION OF THIS PAGE UNCLASSIFIED	19. SECURITY CLASSIFICATION OF ABSTRACT	20. LIMITATION OF ABSTRACT	